


W^m DAWSON'S
 SUBDIVISION OF LOT 11.
 OF BASS' ADDITION OF OUTLOTS.
 SCALE - 30 FT. PER INCH.

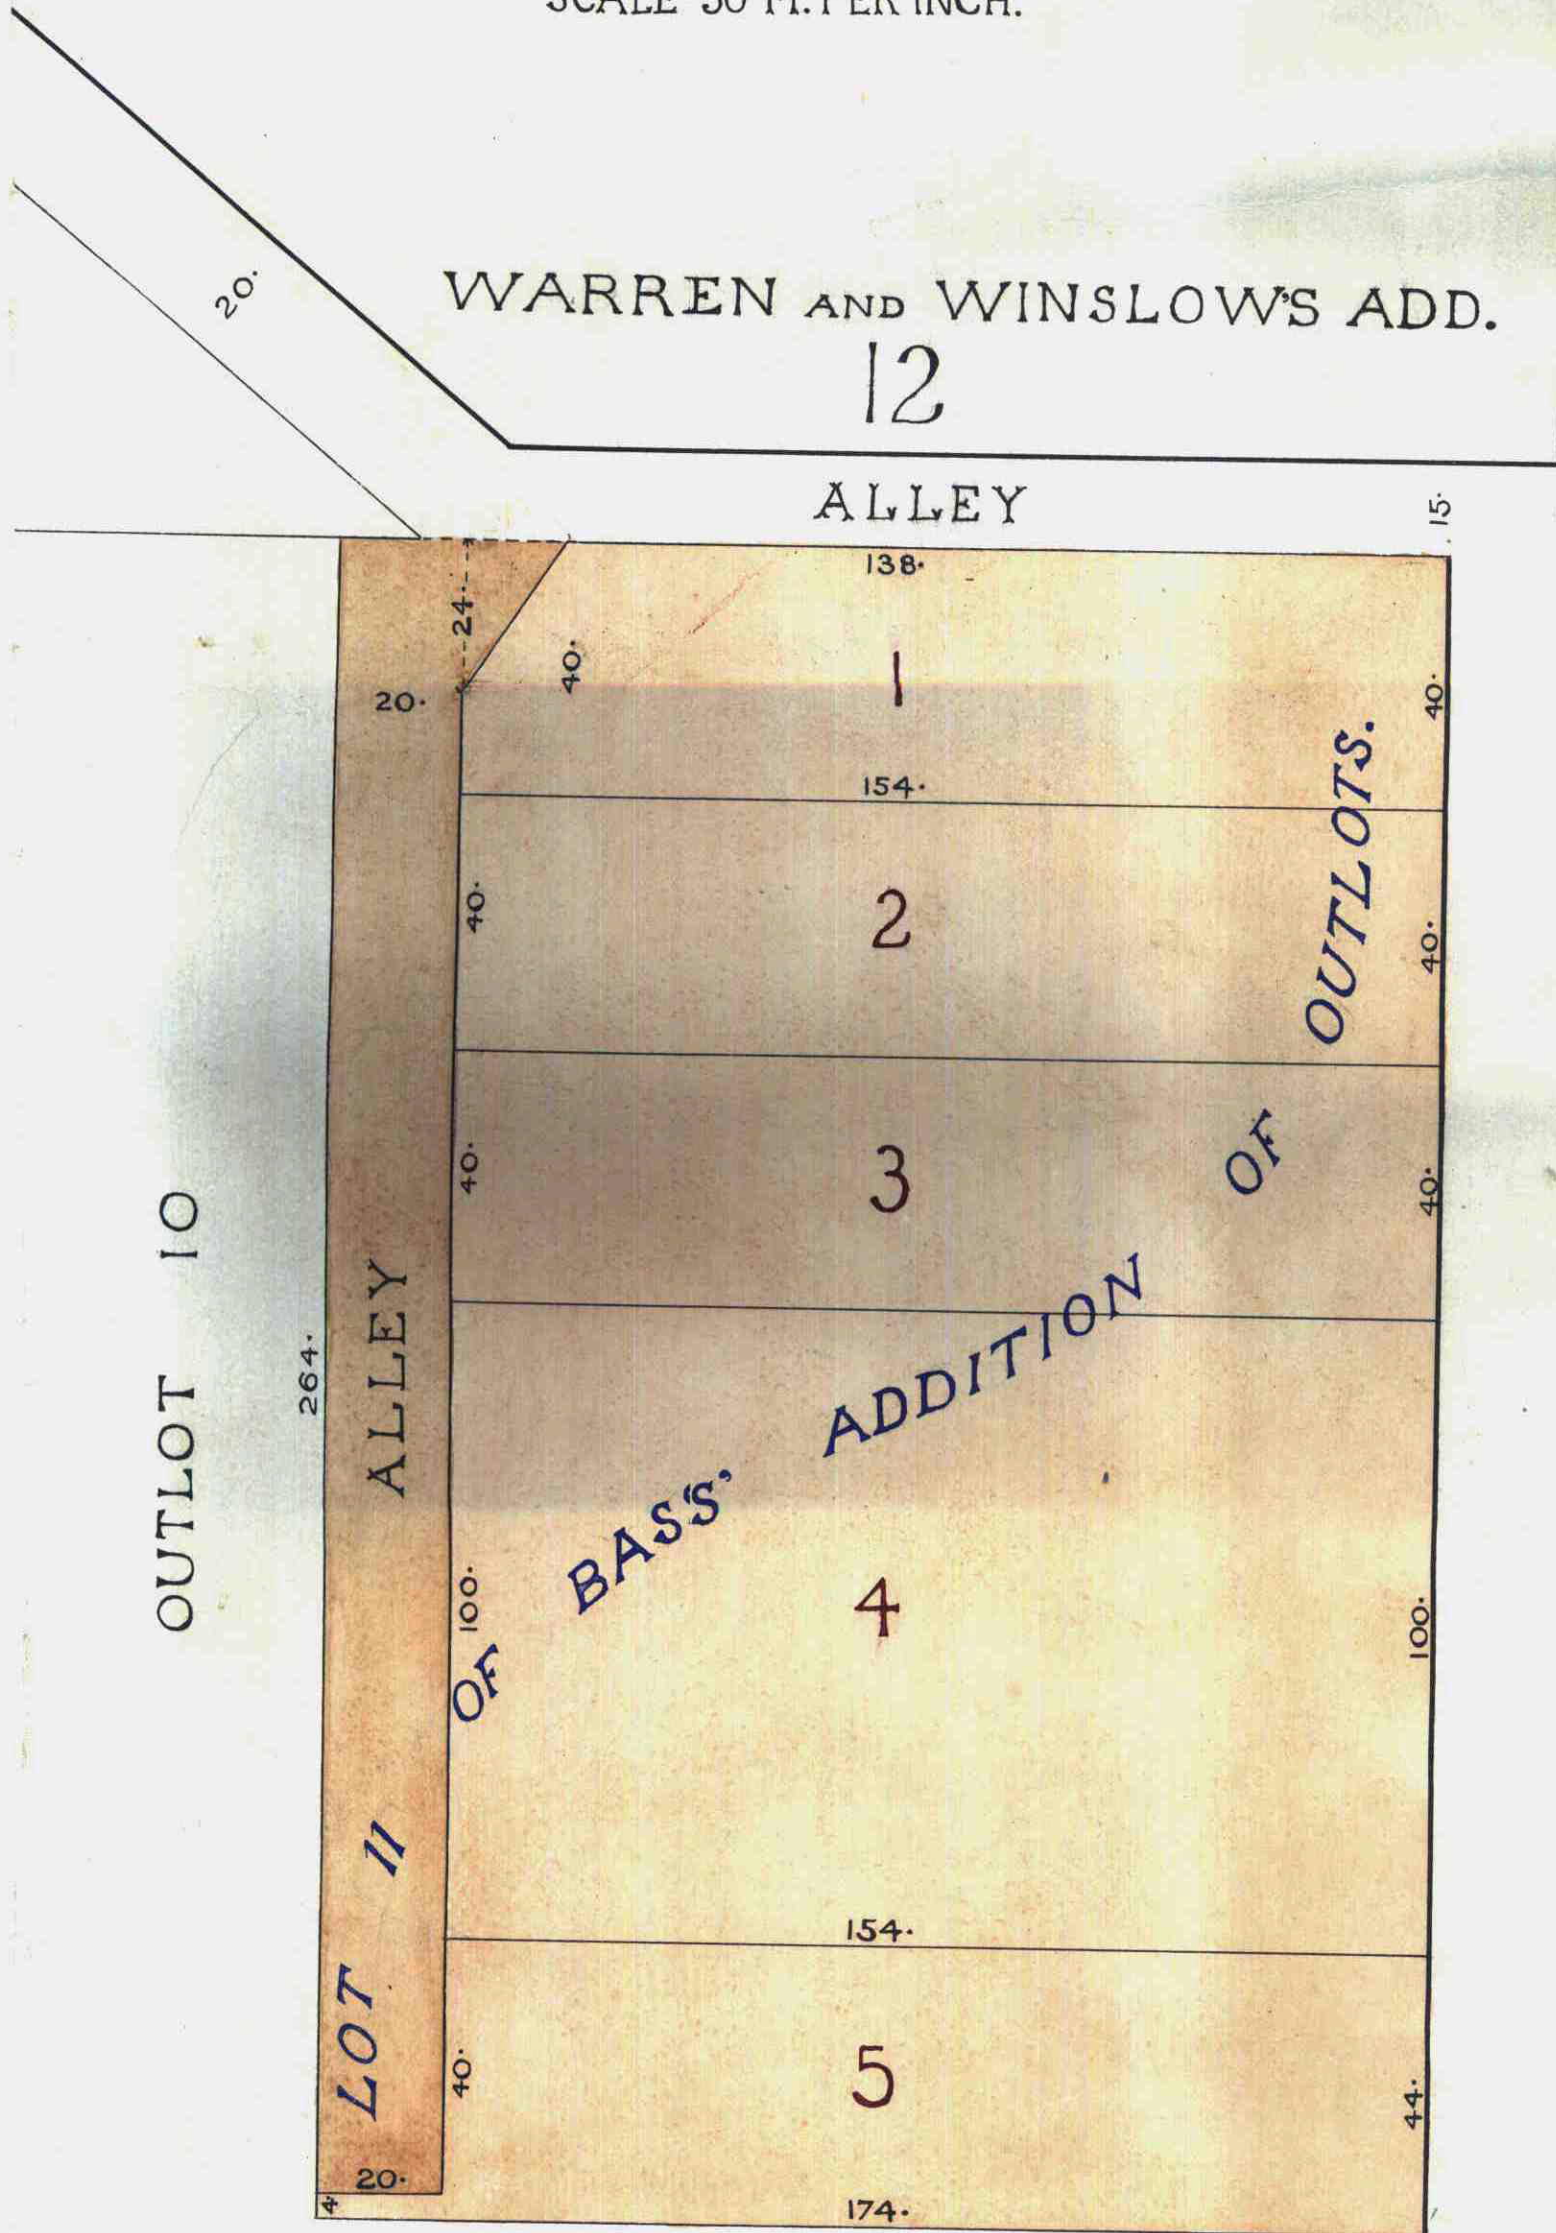

OUTLOT 10

ALLEY

LOT 11

BASS' ADDITION OF OUTLOTS.

OUTLOT 12

I hereby certify that the foregoing is a correct plat of
 W^m Dawson's Subdivision of Lot 11 of Bass' Addition of Outlots.

Sam. G. Kent. del.

OFFICE OF CITY ENGINEER - SAINT PAUL.
 I have examined the above plat and recommend it be
 accepted.

L. W. Rundlett City Eng'r

CITY TREASURER'S OFFICE,
 SE. A WING,
 MAR 18 1881
 ASSESS N PAID.
 L. W. Rundlett - CITY TREASURER

ST. DE SOTO

3

State of Minnesota) s.s.
 County of Ramsey)

We W^m Dawson and Mary F. Dawson the proprietors of W^m Dawson's Subdivision of Lot 11 of Bass' Addition of Outlots do hereby certify that we have caused the same to be laid out as indicated on this plat to the end that the same may be recorded as the law directs, and we do hereby give and dedicate to the Public and for public use the Alley hereon shown.

In Testimony whereof we have hereunto set our hands and seals the First Day of March 1881.

Witnessed. William Dawson (seal)

Albert Schoffer (seal)
Robert A. Smith (seal)

State of Minnesota) s.s.
 County of Ramsey)

I a Notary Public within and for said County do hereby certify that on this First day of March 1881 personally came before me W^m Dawson and Mary F. Dawson to me well known to be the same persons described in and who executed the within Instrument and they acknowledged that they executed the same freely and voluntarily for the uses and purposes therein expressed.

Albert Schoffer
 Notary Public.

Ramsey Co.
 Minnesota.

Taxes Paid this
 18th day of March
 1881. J. J. McCardy
 County Auditor
 per Hult apty

BRUNSONS ADDITION

HOPKINS ST.

State of Minnesota
 County of Ramsey
 Office of Registrar of Deeds
 on the 18th day of March A.D. 1881 at 3⁴⁰ o'clock
 P.M. duly recorded in Book C of Town
 Plats on Page 16.

Otto Dreker
 Regr. of Deeds
 By J. J. McCardy
 Deputy

City Clerk's Office
 Saint Paul Minn
C. M. Prud'homme City Clerk
 of the City of Saint Paul do
 hereby certify that the
 Subdivision of Lot No. 11 of Bass
 addition of outlots, was accep-
 ted by the Common Council of
 this City, at their meeting
 held Feb. 15. 1881
 Witness the Seal of the City of Saint Paul
 this 18th day of March 20. 1881.

C. M. Prud'homme
 City Clerk

4