


# BEIFELD'S SUBDIVISION

of  
Lots 12, 13 and 14 Melkin and Haywards Outlots

Scale: 1 in 60 ft.

Howley & Newell  
Civil Engrs.

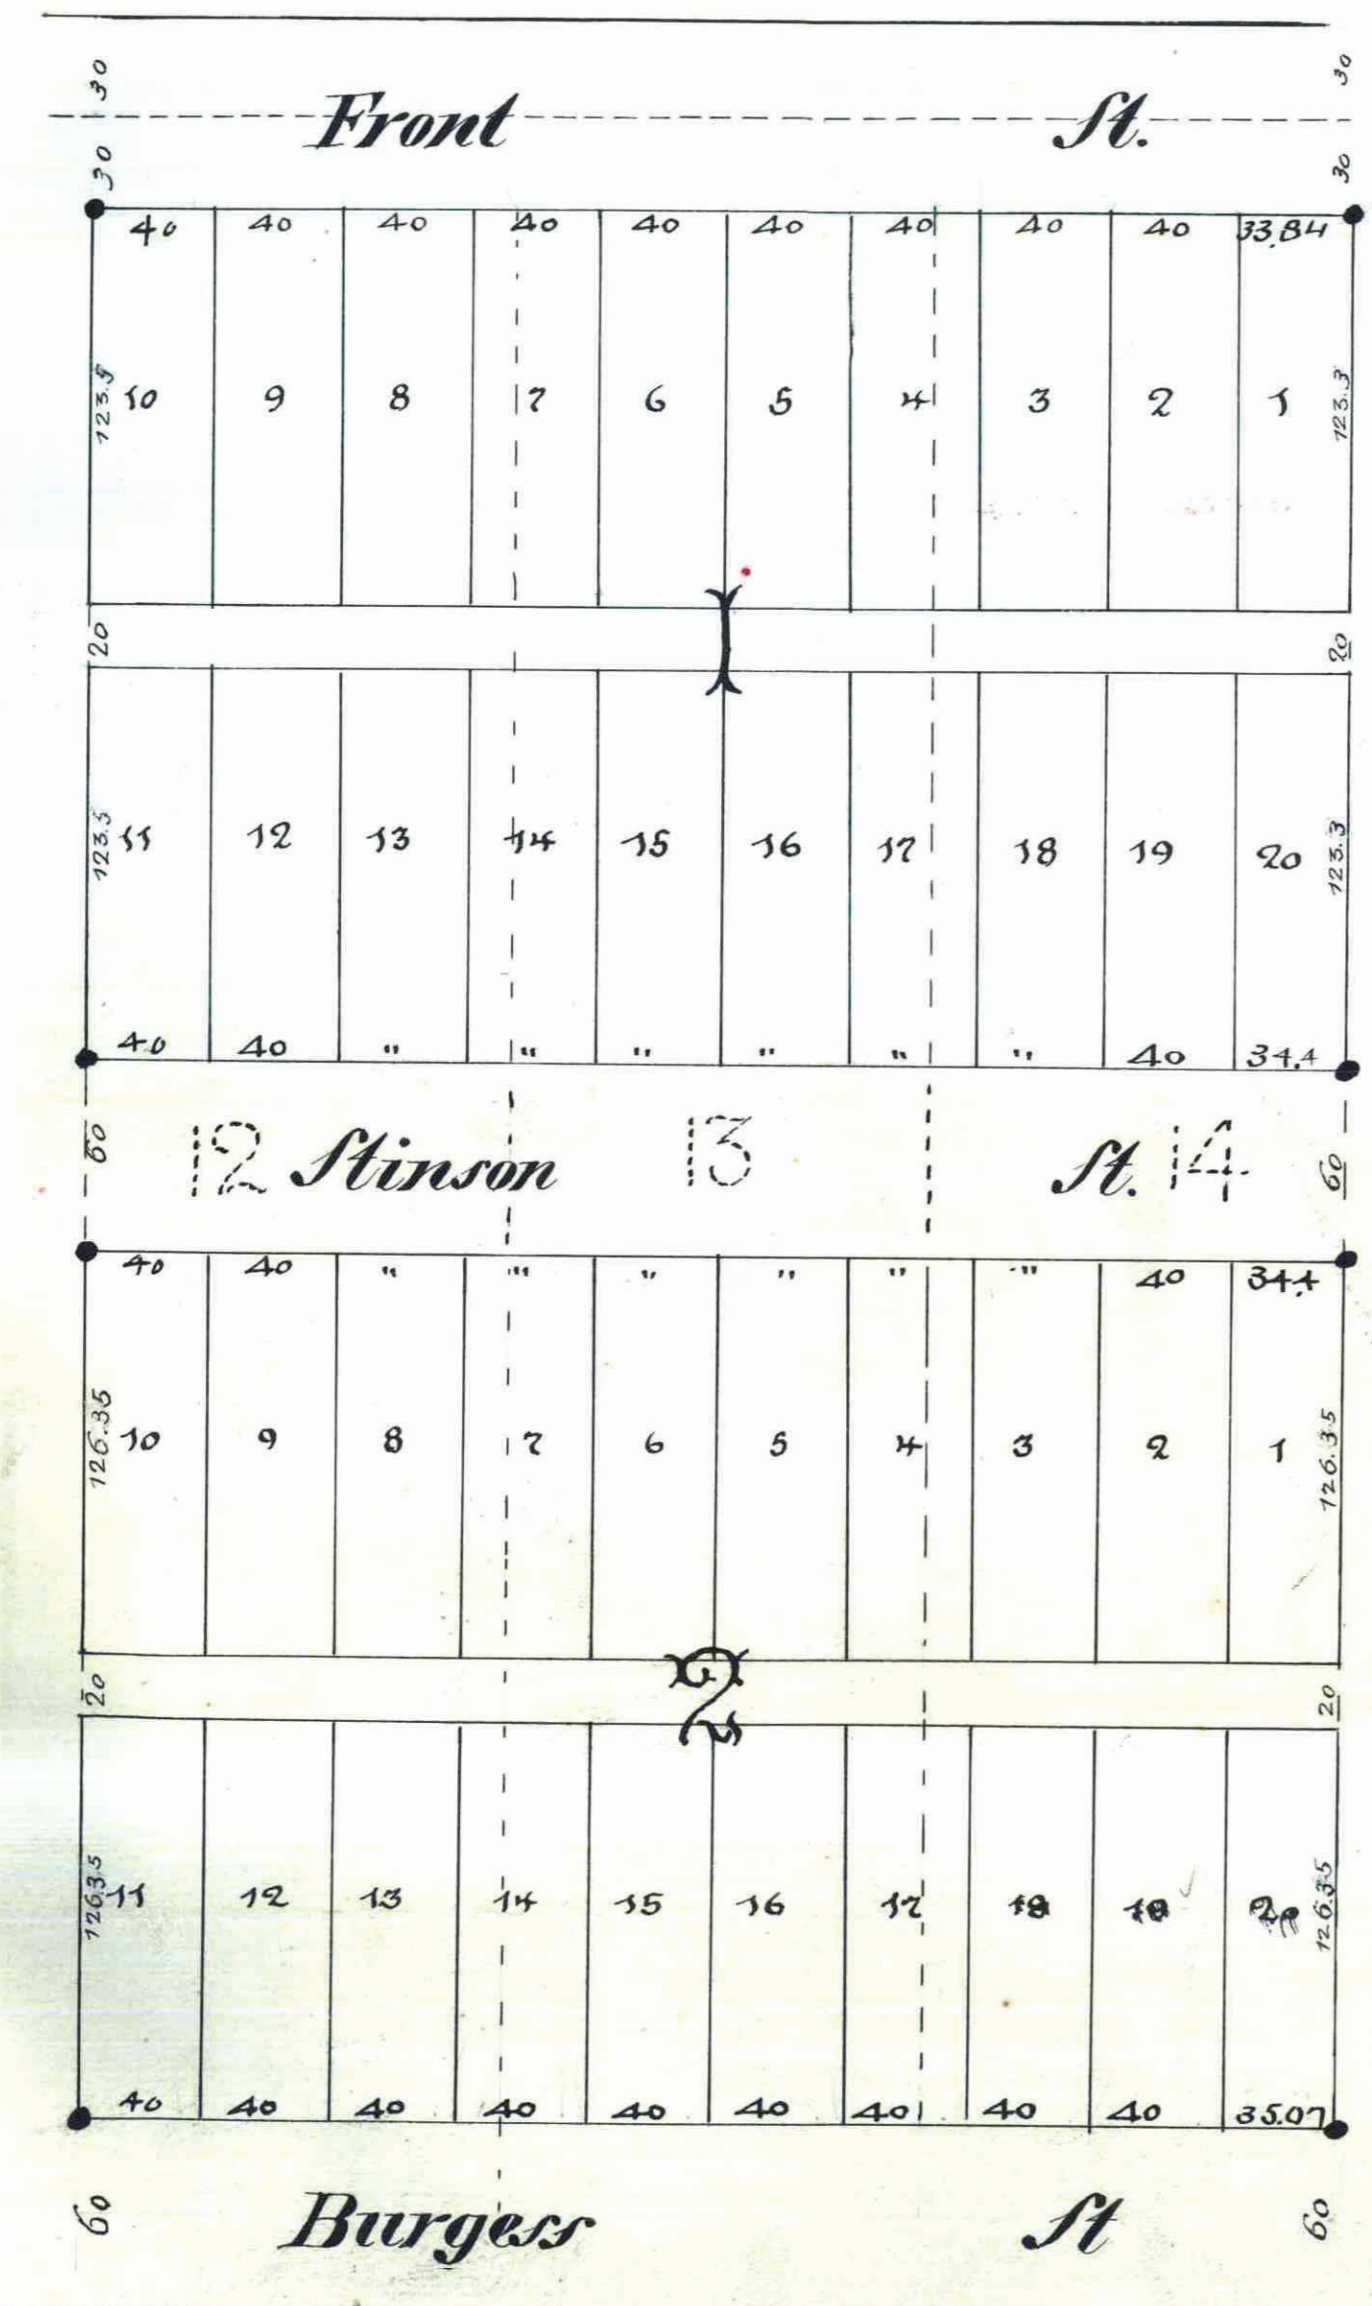

• = iron mark.

This plat document is an UNOFFICIAL copy of a Subdivision Plat or Registered Land Survey and is made available for information purposes only.

To obtain an official copy please contact the Ramsey County Recorder's Office.

STATE OF MINNESOTA,  
County of Ramsey,  
Office of the Register of Deeds.  
This is to certify that the within instrument was filed for record in this Office, at St. Paul, on the 12<sup>th</sup> day of June, A. D. 1887 at 3<sup>55</sup> P. M., and that the same is duly recorded in Book 9 of said Office, pages 101 & 102.

By: *M. Bell*  
Register of Deeds.

We the undersigned owners of lots 12, 13 & 14 Melkin and Haywards Outlots hereby certify that we have caused the same to be surveyed and platted and hereafter known as Beifeld's Subdivision of lots 12, 13 & 14 Melkin and Haywards Outlots, as shown on this map, and hereby dedicate to the public and for the public use forever the streets and alleys herein indicated. Witness our hands and seals this 9<sup>th</sup> day of May A. D. 1887.

In presence of  
*Chas. F. Miller*

*Morris Beifeld*  
*Adela Beifeld*

State of Illinois }  
County of Cook } On this 9<sup>th</sup> day of May 1887 personally appeared before the undersigned  
*Morris Beifeld* and *Adela Beifeld*, his wife } to me well known and acknowledged that they executed the foregoing certificate as their own free act and deed.

*Benjamin F. Strause*  
Notary Public  
Cook County Illinois

We hereby certify to having surveyed and platted the property described on this map as Beifeld's Subdivision of lots 12, 13 & 14 Melkin and Haywards Outlots and that the iron monuments at the corners indicated on this plat and the same is correct.

*Howley & Newell*  
Civil Engineers.

State of Minnesota }  
County of Ramsey } On this 21<sup>st</sup> day of April 1887 personally appeared before the undersigned  
*W. S. Newell* } and for the firm of *Howley & Newell*, to me well known and acknowledged that he executed the foregoing certificate as his own free act and deed.

*E. R. Holman*  
Notary Public  
Ramsey Co., Minn.

CITY TREASURER'S OFFICE  
ST. PAUL, MINN.  
MAY 26 1887  
ASSESSMENTS PAID  
*Hobbs*  
CITY TREAS.

OFFICE OF  
COUNTY TREASURER,  
ST. PAUL, MINN.  
JUN 2 1887  
1886 TAX PAID.  
F. A. RENZ, CO. TREAS.  
*Hobbs*

Accepted by the Common Council of the City of St. Paul on the 17<sup>th</sup> day of June 1887.

*James J. Rain*  
County Auditor  
Ramsey Co., Minn.

*John J. City Clerk*  
City Clerk.

Taxes paid June 11, 1887.

Accepted & approved this 26<sup>th</sup> day of May 1887.

*L. W. Lundell*  
Notary Public  
Ramsey Co., Minn.