

WRIGHT'S ADDITION


16

16

to

Saint Paul

Grand Ave

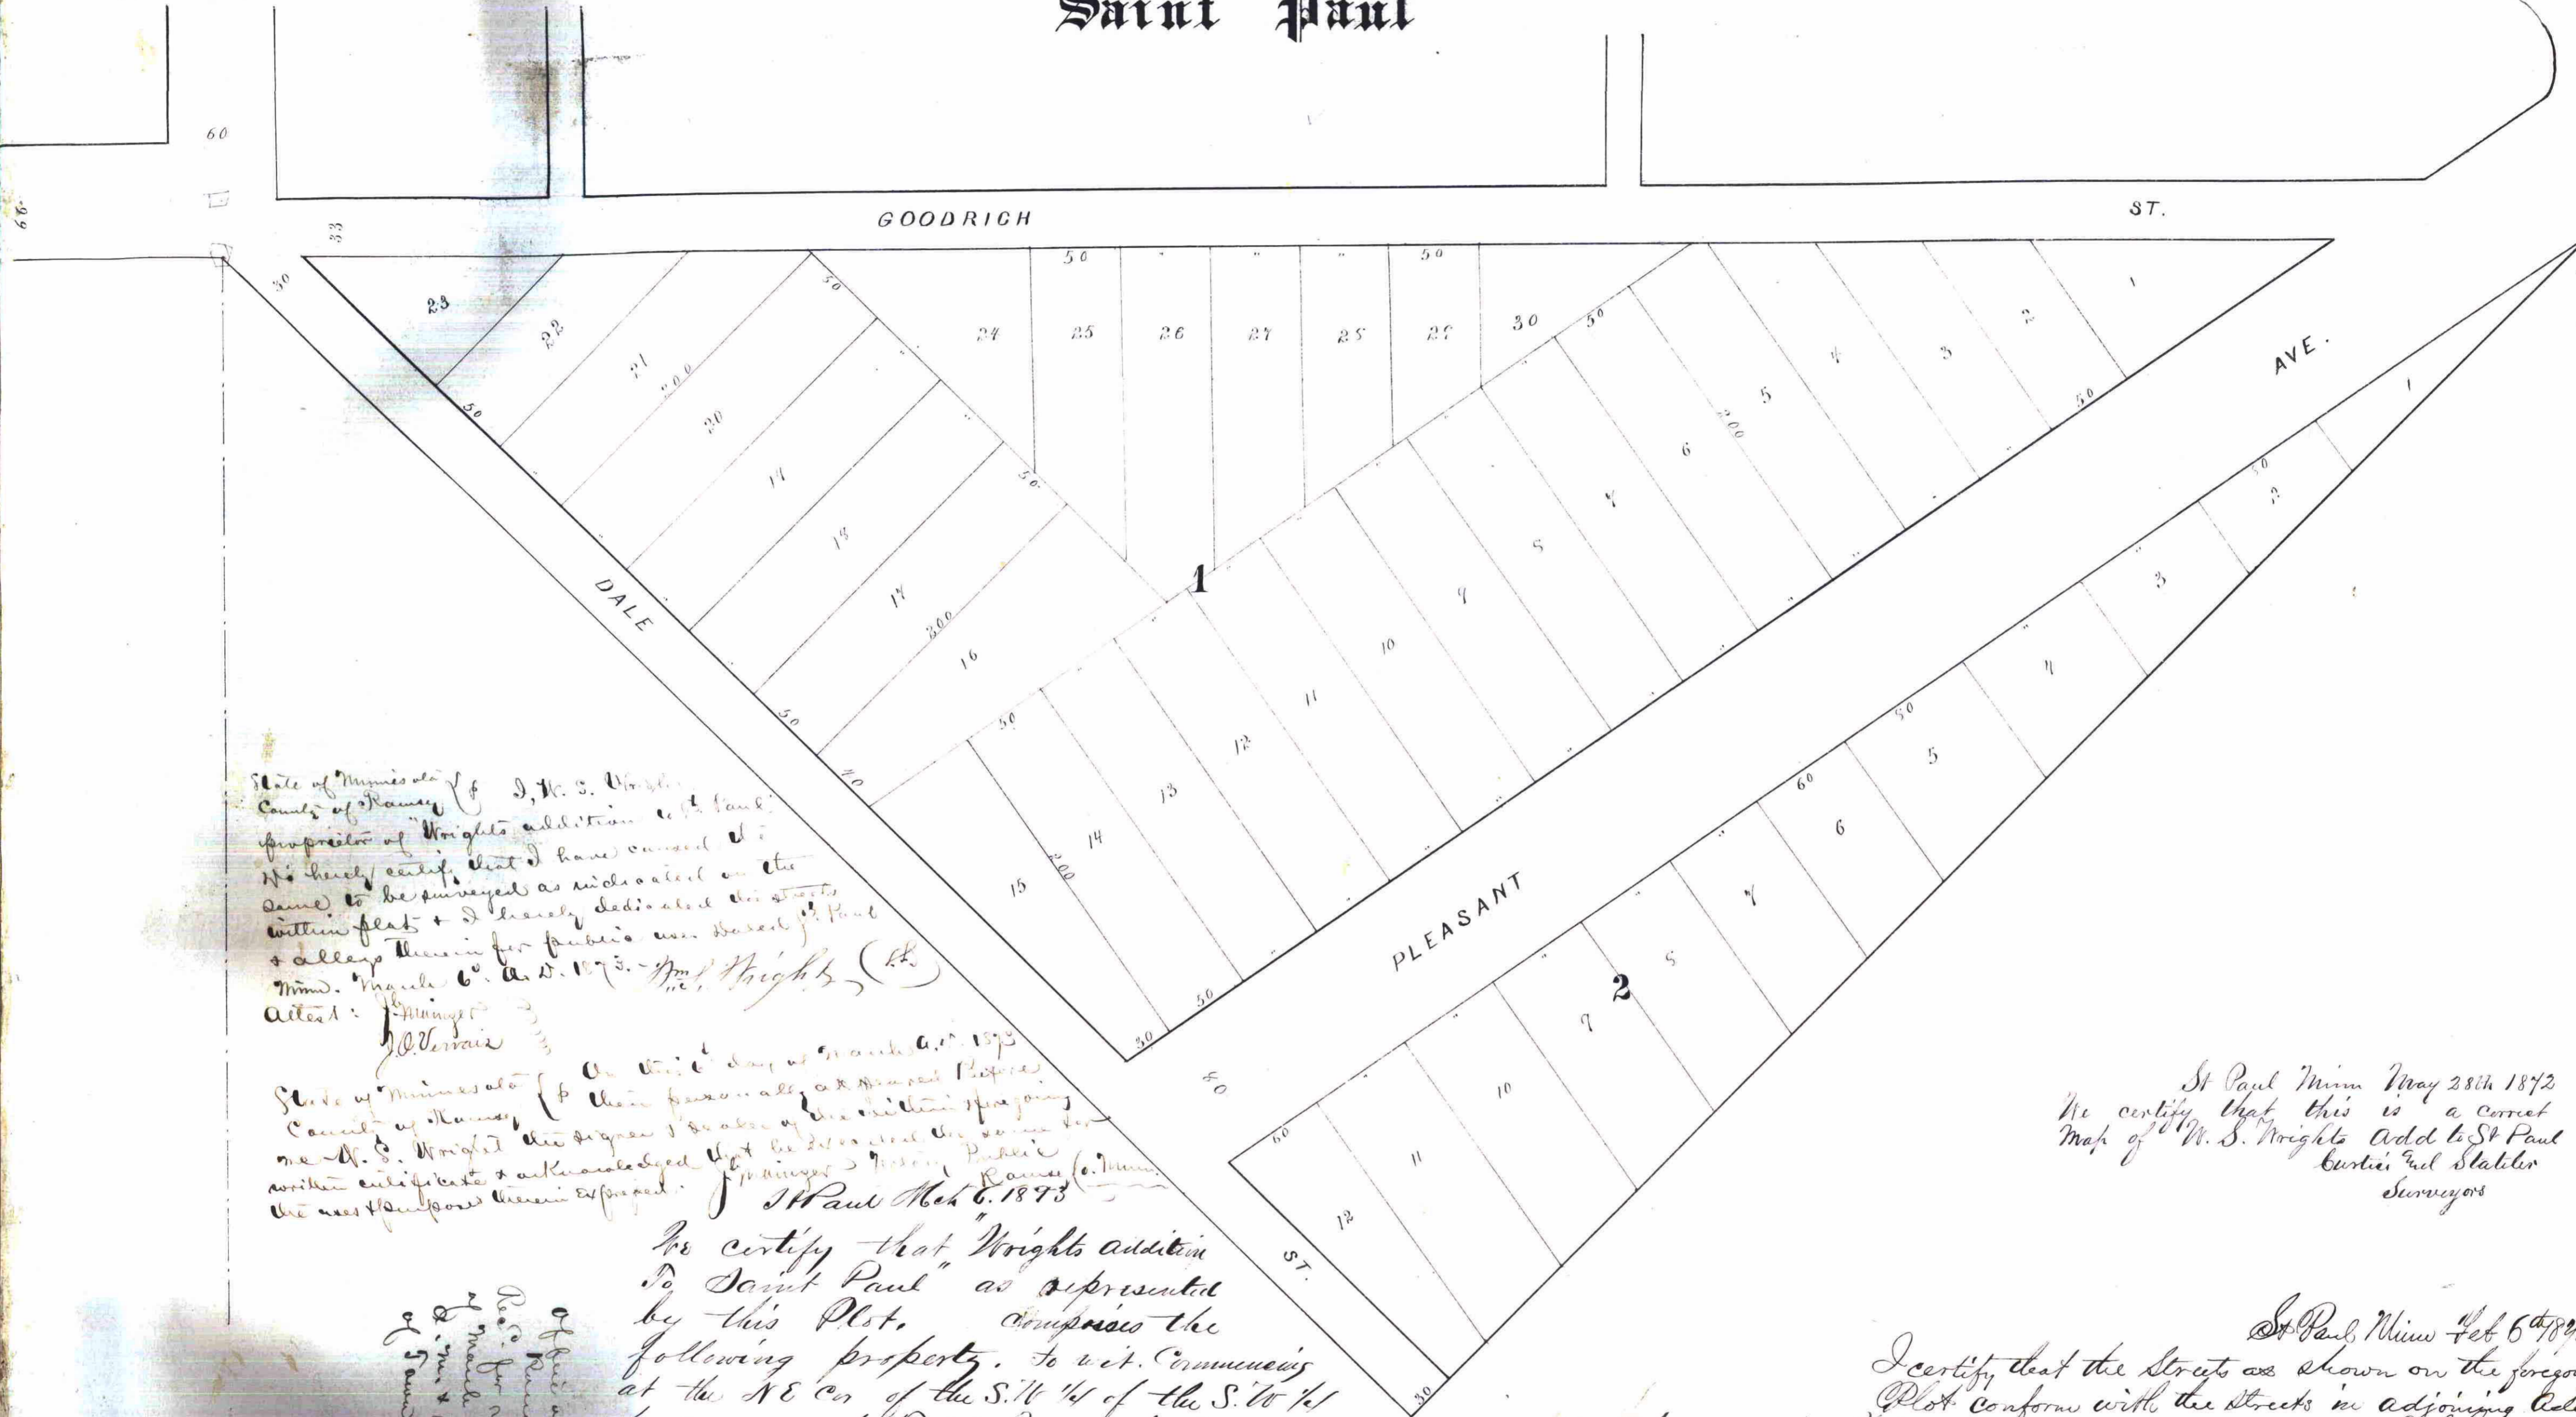

State of Minnesota  
County of Ramsey  
I, W. S. Wright,  
Surveyor of Wright's Addition to St. Paul,  
do hereby certify that I have caused the  
same to be surveyed as indicated on the  
within plat & I hereby dedicate the streets  
& alleys therein for public use. Witness my hand  
this 6th day of March, A.D. 1873.  
W. S. Wright (S)

State of Minnesota  
County of Ramsey  
I, W. S. Wright,  
Surveyor of Wright's Addition to St. Paul,  
do hereby certify that I have caused the  
same to be surveyed as indicated on the  
within plat & I hereby dedicate the streets  
& alleys therein for public use. Witness my hand  
this 6th day of March, A.D. 1873.  
W. S. Wright (S)

I certify that "Wright's addition  
to Saint Paul" as represented  
by this Plat, comprises the  
following property, to wit: Commencing  
at the N.E. cor of the S.W. 1/4 of the S.W. 1/4  
of sec one of T 28 R 23 of the 4th principal  
meridian. Thence West along the North line of sd  
premises 80 rods to the N.W. cor of the same.  
Thence along a straight line drawn to the  
S.E. cor of sd premises until it intersects at  
right angles a line drawn from the N.E. cor  
to the S.W. cor of the same. Thence to the place  
of beginning, containing ten acres of land more  
or less, formerly owned by S.A. Baker  
Curtis and Statler  
Civil Engineer

Of the  
Register of Deeds  
of Ramsey County, Minnesota  
do hereby certify that the within plat  
of Wright's Addition to St. Paul  
is a correct copy of the original  
of said plat on page 16.

St Paul Minn May 28th 1872  
We certify that this is a correct  
Map of W. S. Wright's Add to St Paul  
Curtis and Statler  
Surveyors

St Paul Minn Feb 6th 1873  
I certify that the streets as shown on the foregoing  
Plat conform with the streets in adjoining Additions  
A. B. Curtis  
Civil Engineer

... plat ...  
was accepted by the Common Council  
on the 2nd day of March A.D. 1873  
Curtis and Statler  
St Paul Minn Feb 5th 1873  
A. B. Curtis  
Civil Engineer

County Auditor's Office  
Ramsey Co. Minn  
St. Paul Minn S. 1873  
James and John S. Oliver  
Civil Engineers