

BIRMINGHAMS SECOND ADDITION

23

I hereby certify to having surveyed and platted the property as described on this map as Birmingham's Second Addition and have placed iron monuments at the corners of each and every block as shown on this map and the same is correct.


N.S. Potts
Surveyor

State of Minnesota }
County of Ramsey }
A.D. 1886, personally appeared before the undersigned
H.S. Potts to me well known and acknowledged that he
executed the foregoing certificate as his own free act and deed.

On this tenth day of July,
1886, personally appeared before the undersigned
Joseph A. Capistrano
Notary Public
Ramsey County, Minnesota.

I hereby recommend the acceptance of the within
plat by the common Council
L. W. Randall
City Engineer

Accepted by the common council of the city
of St. Paul on the 10th day of January 1887
Wm. A. Randall
City Clerk
Tracy
Mayor

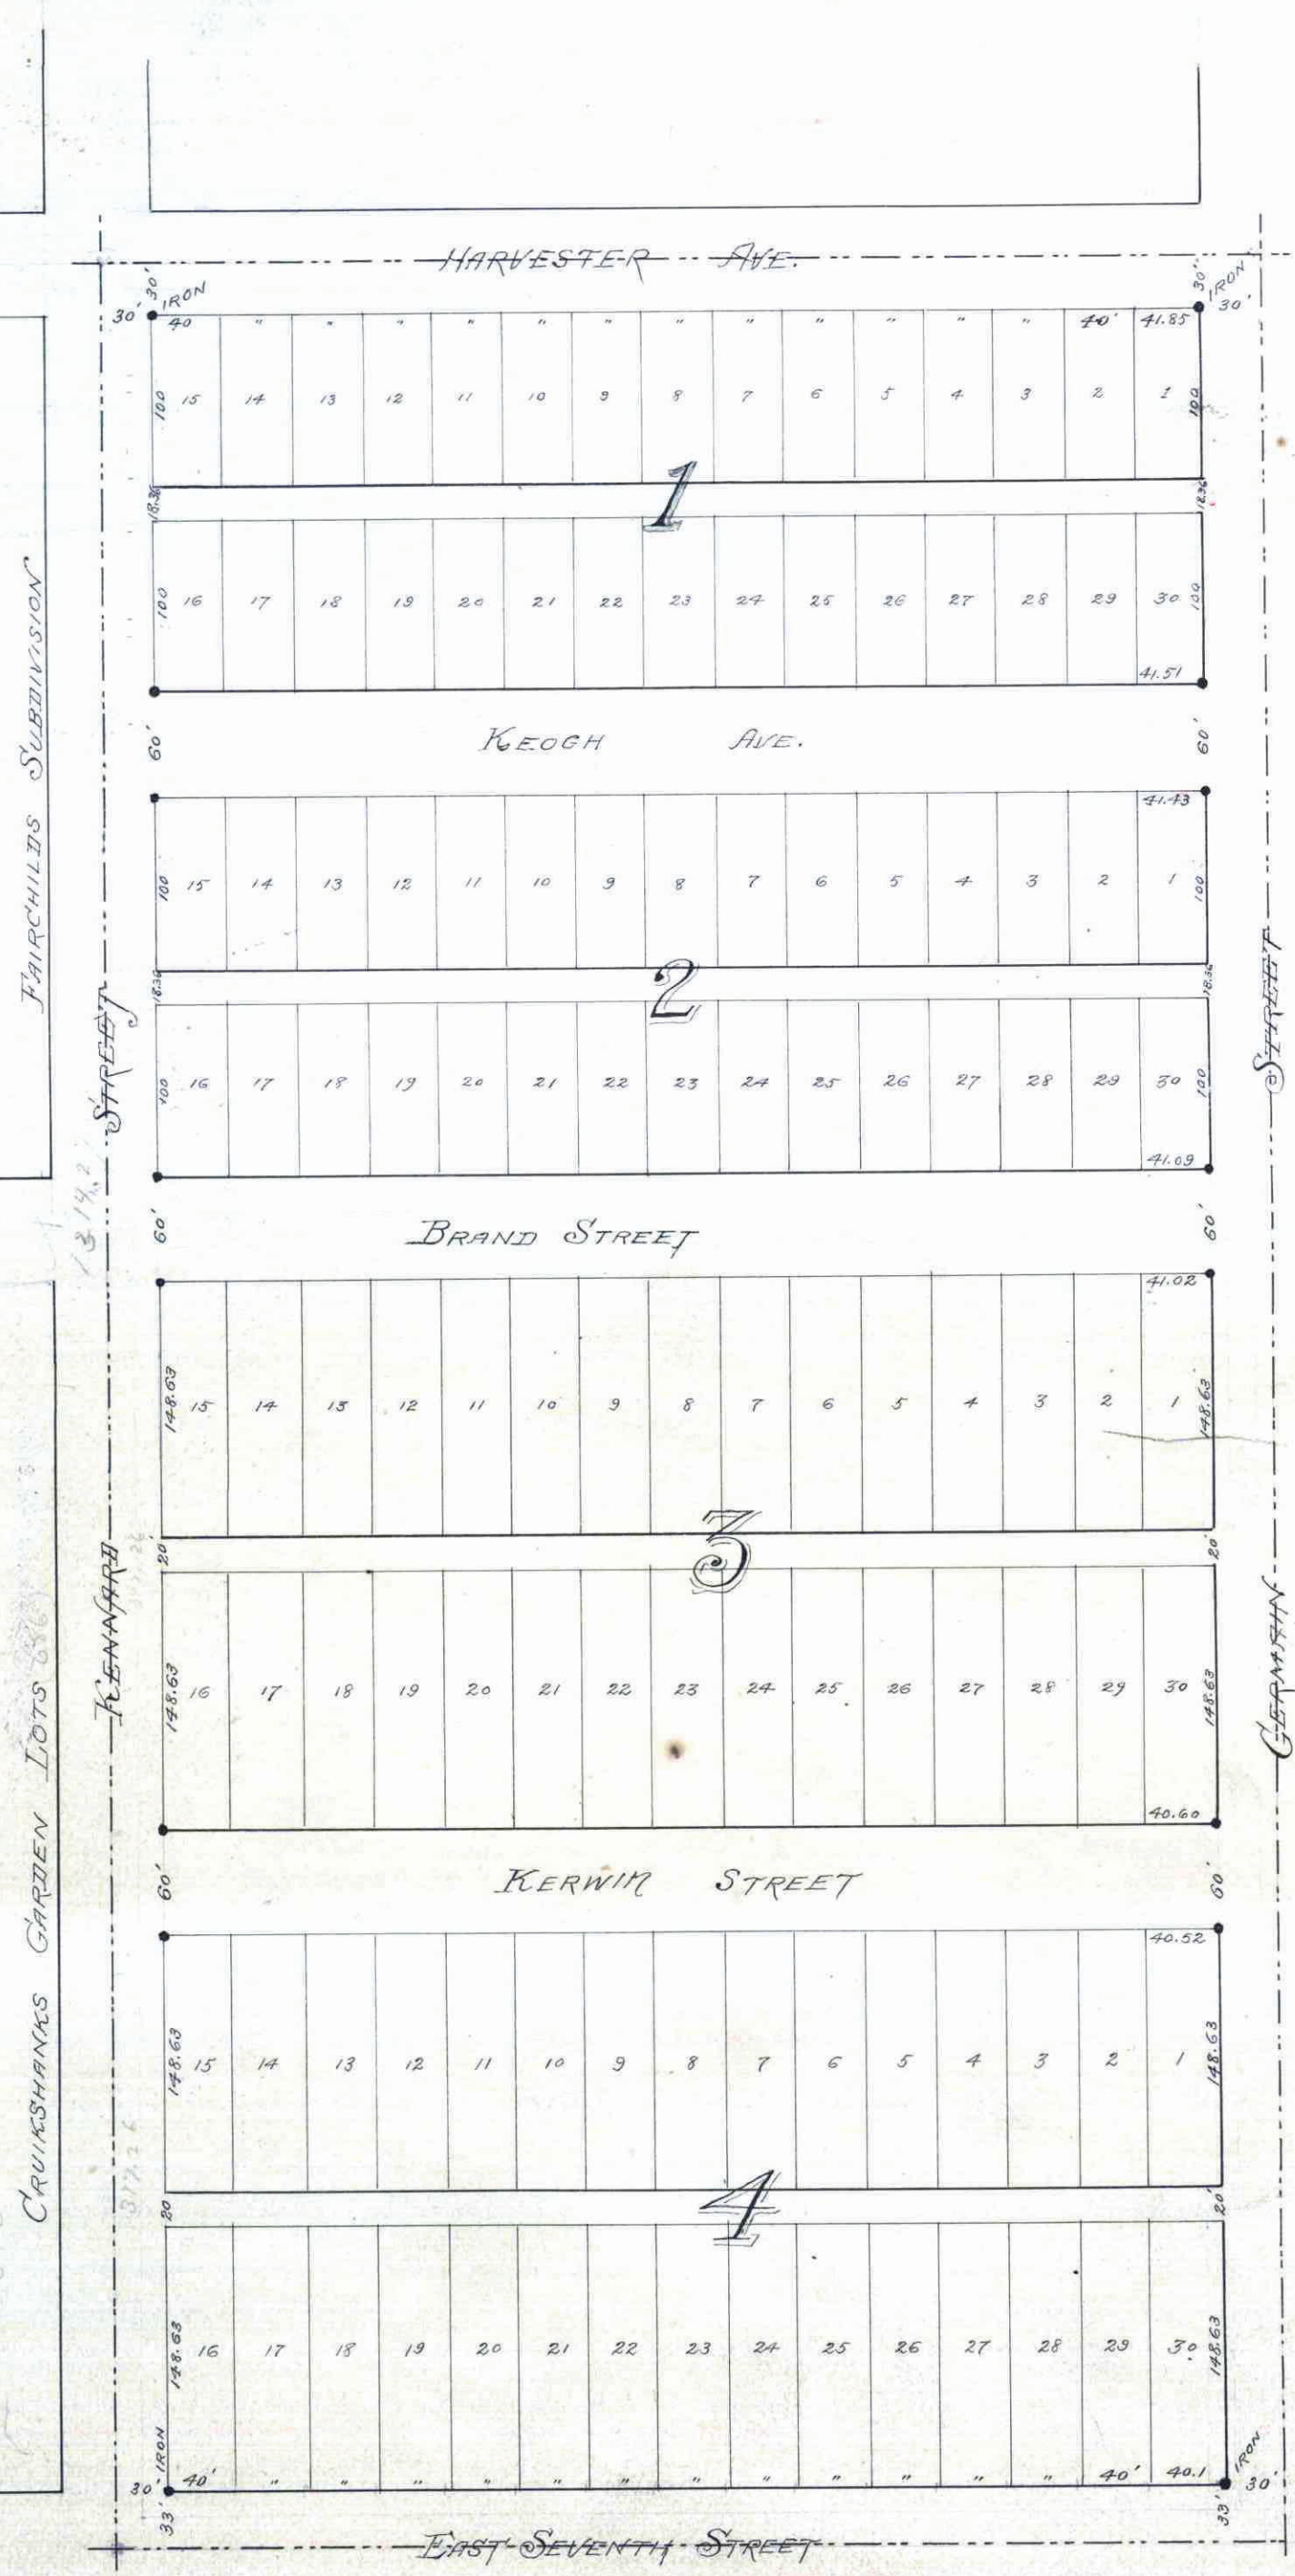

This is to certify that T.F. Birmingham and Mary Birmingham
his wife, & Wm. F. Birmingham, proprietors of the N.E. 1/4 of the S.E. 1/4 of Section 27 Township
29, Range 22 have caused the same to be surveyed and platted and hereafter
known as Birmingham's 2^d Addition as shown by this plat and hereby
dedicate to the public and for the public use forever all the streets
avenues and alleys as herein indicated.

Witness our hands and seals, this 30th day of Dec^r 1886
In presence of
J. D. Fisher
Geo. Starkey }
Mary Birmingham
William F. Birmingham Real

State of Minnesota } s.s.
County of Ramsey }
On this 30th day of Dec^r A.D. 1886
personally came before me the undersigned, T.F. Birmingham & Mary
Birmingham, his wife & Wm. F. Birmingham to me well known and they acknowledged
that they executed the foregoing certificate for the uses and purposes
therein expressed.

James Starkey
Notary Public
Ramsey County, Minnesota.

Accepted and approved this 30th day of December
A.D. 1886
L. P. Holborn
Geo. Starkey } Plat Commissioners

OFFICE OF
COUNTY TREASURER,
ST. PAUL, MINN.
FEB 5 1887
1886 TAX PAID.
F. A. RENZ, Co. Treas.

CITY TREASURER'S OFFICE
ST. PAUL, MINN.
FEB 5 1887
ASSESSMENTS PAID
Geo. Renz
CITY TREAS.

James Fair July 5. 1887.
M. J. Hain
County auditor
Edwin
Deput

STATE OF MINNESOTA, ss.
County of Ramsey.
Office of the Register of Deeds.
This is to certify that the within
instrument was filed for Record
in this Office, at St. Paul, on the
... day of ... A.D.
1886, at ... M., and
that the same was duly recorded in
Book ... of ...
pages ...
By ...
Register of Deeds

This plat document
is an UNOFFICIAL
copy of a
Subdivision Plat or
Registered Land Survey
and is made available for
information purposes only.

To obtain an official copy
please contact the Ramsey
County Recorder's Office.

J. R. ROGERS 4th ADD.