

DAWSON'S 5th ADDITION TO THE CITY OF SAINT PAUL. Ramsey County Minnesota.

STATE OF MINNESOTA,
County of Ramsey.
Office of the Register of Deeds.
This is to certify that the within
instrument was filed for Record
in this Office, at St. Paul, on the
15th day of January, A. D. 1887,
at 10:30 A. M., and
that the same was duly recorded in
Book No. of Record
page 10
By M. J. Bell
Register of Deeds.


This plat document
is an UNOFFICIAL
copy of a
Subdivision Plat or
Registered Land Survey
and is made available for
information purposes only.
To obtain an official copy
please contact the Ramsey
County Recorder's Office.

We hereby certify that we have surveyed and plotted the property described on this plat as Dawson's 5th Addition to the City of Saint Paul, Ramsey County Minnesota, and have placed iron monuments at the corners shown on this plat. That this is a correct plat of said survey in
Hawley & Sewell
Surveyors

We, William Dawson and Mary F. Dawson his wife, the undersigned owners of the South (14 3/4) Frontiers and three fourths acres of the West 1/2 of the North West 1/4 of the North West 1/4 of Section 20, Township 29, Range 23 - West of the 4th Principal Meridian hereby certify that we have caused the same to be surveyed and plotted and hereafter known as Dawson's 5th Addition to the City of Saint Paul, Ramsey County Minnesota, and we hereby dedicate to the public and for the public use forever, the streets and alleys as hereon indicated. Witness our hands and seals this tenth day of January 1887
In the presence of

J. B. Hawley
Notary Public,
Ramsey County,
Minn.

William Dawson
Mary F. Dawson

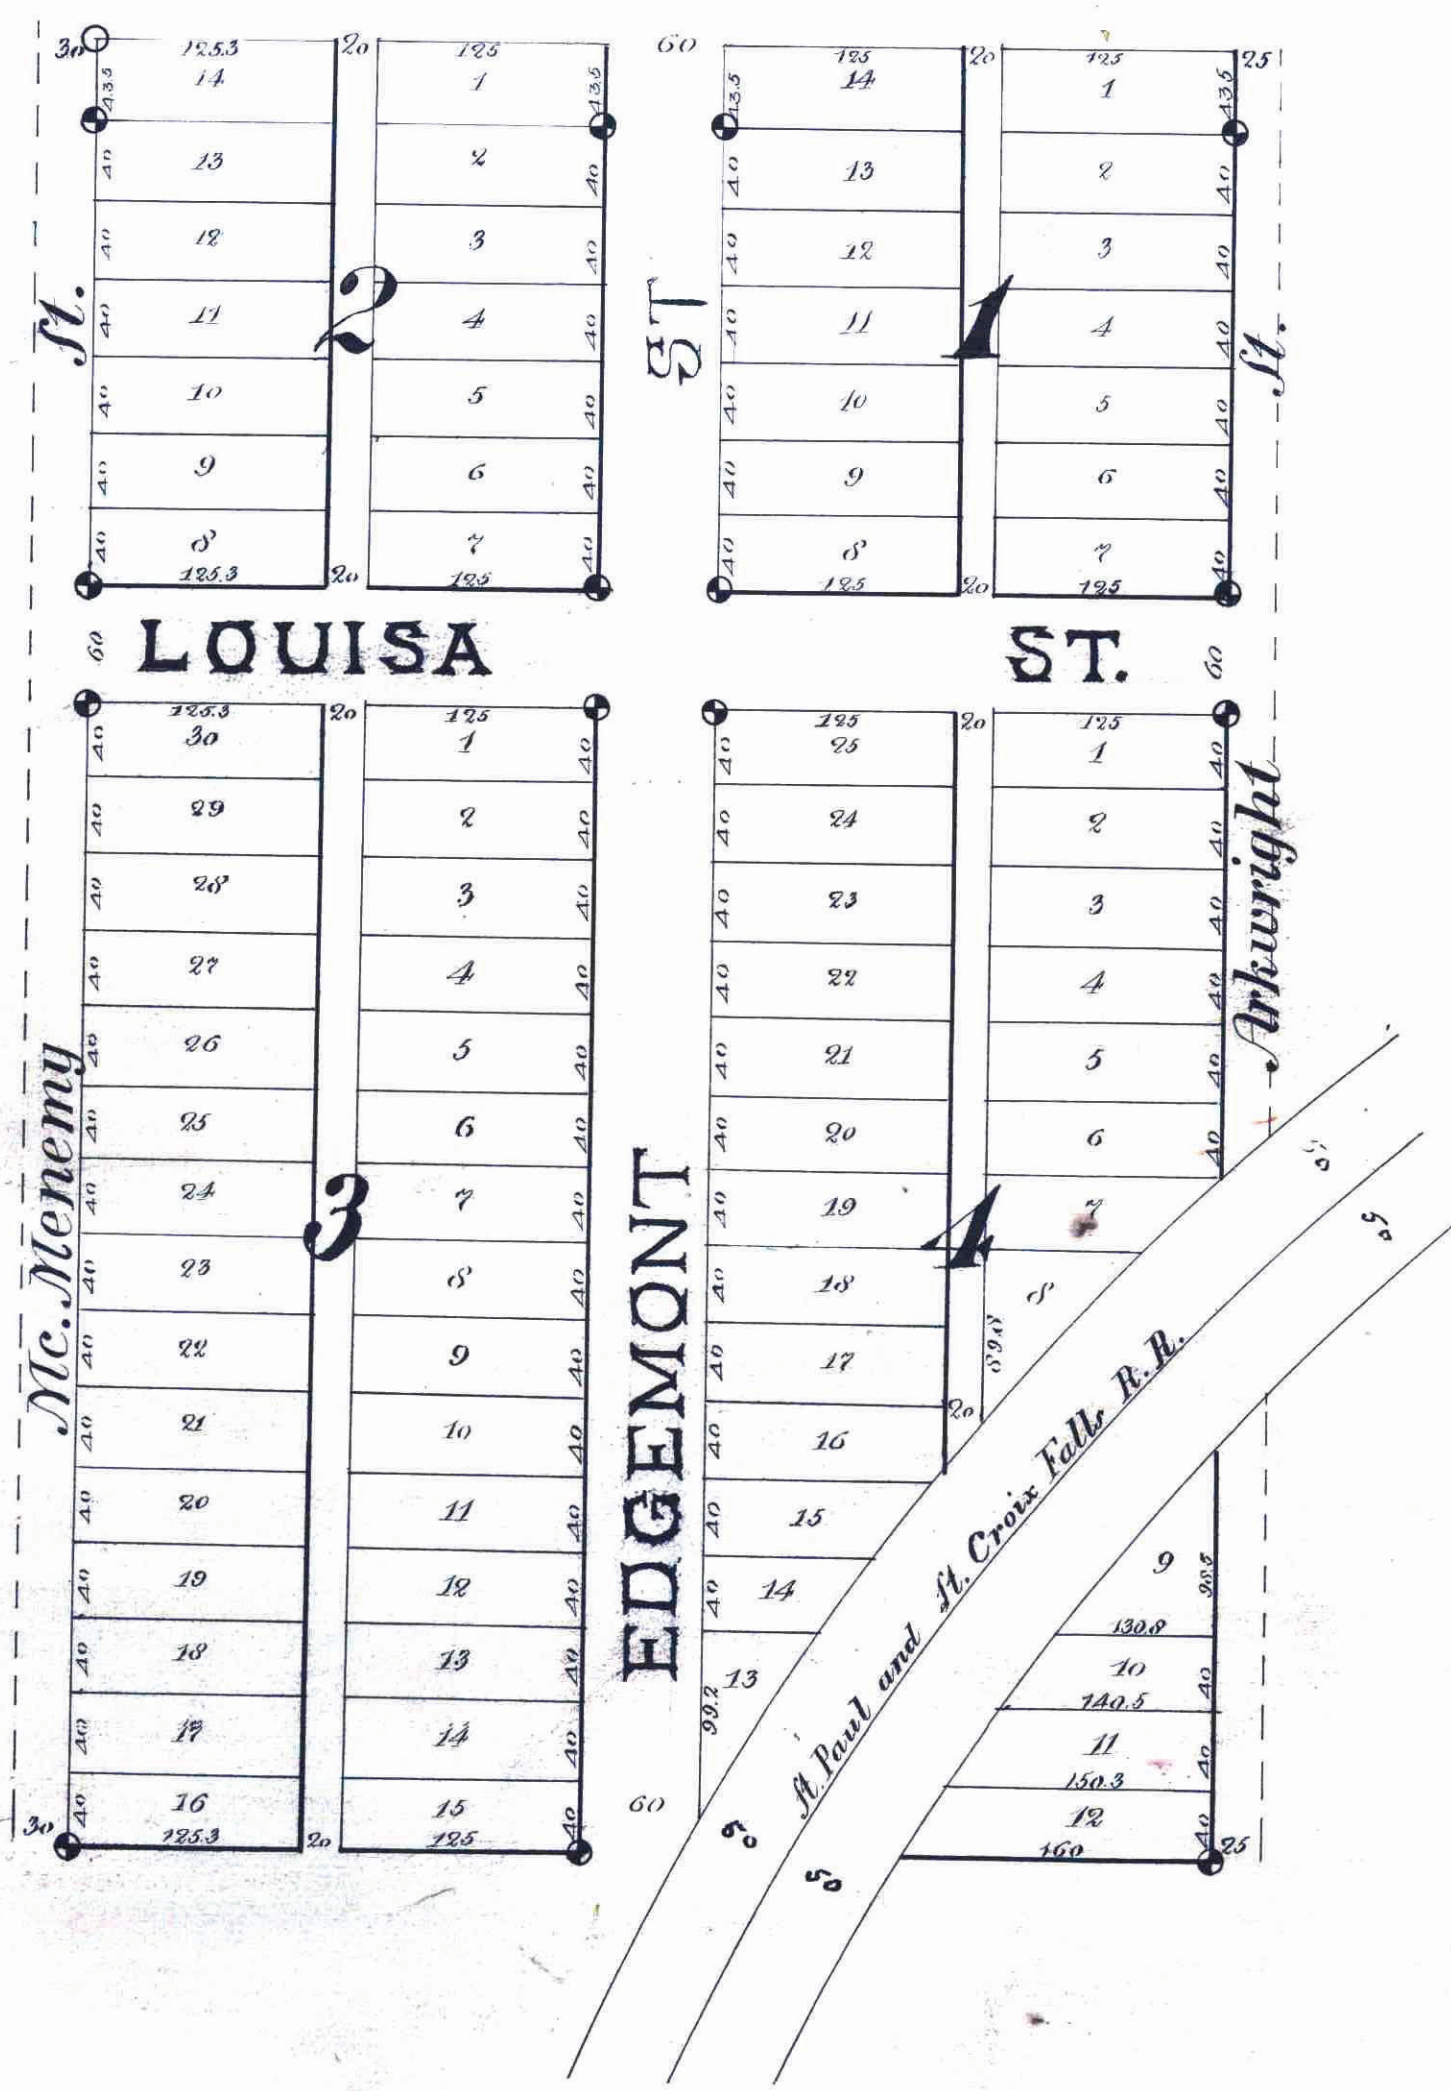

County of Ramsey } s.s.
State of Minnesota
On this 15th day of January
A. D. 1887, personally came before the undersigned J. B. Hawley
of the firm of Hawley & Sewell
to me well known, and acknowledged that he executed the fore-
going certificate as his own free act and deed, and as the free act
and deed of said firm for and in behalf of said firm. C. B. Benedict
Notary Public,
Ramsey County,
Minn.

ACCEPTED AND APPROVED THIS
15th day of January
A. D. 1887
J. B. Hawley
Plat Commissioners.

OFFICE OF
COUNTY TREASURER,
ST. PAUL, MINN.
JAN 17 1887
1886 TAX PAID.
F. A. HENZ, Co. Treas.

County of Ramsey } s.s.
State of Minnesota
On this Tenth day of January
A. D. 1887, personally came before the undersigned
William Dawson and Mary F. Dawson his wife
to me well known, and acknowledged that they executed the fore-
going certificate as their own free act and deed.
J. B. Hawley
Notary Public,
Ramsey County,
Minn.

Taxes Paid Jan'y 15th 1887
M. J. Kain
County Auditor
Ramsey Co. Minn.