

STATE OF MINNESOTA, } ss.
 County of Ramsey.
 OFFICE OF THE REGISTER OF DEEDS.
 This is to certify that the within instrument was filed for record in this office, at St. Paul, on the 19th day of January A. D. 1883 at 1 o'clock P. M. and that the same was duly recorded in Book R of Town Plat page 37
 Charles H. Linnan
 Register of Deeds
 By Charles W. Spill
 Deputy.

REARRANGEMENT OF BLOCK 12, CLARKE'S ADDITION TO THE CITY OF ST. PAUL. SCALE 1 IN. = 60 FT.

This plat document is an UNOFFICIAL copy of a Subdivision Plat or Registered Land Survey and is made available for information purposes only.
 To obtain an official copy please contact the Ramsey County Recorder's Office.



Approved by the City Council of the City of St. Paul, January 19th 1883
 City Clerk.


37

We Frank B. Clarke and Lena B. Clarke his wife, both of the City of St. Paul, County of Ramsey and State of Minnesota, do hereby certify that we have caused the following described property to be surveyed and platted as indicated by the within map, to the end that the same may be recorded as the law directs, viz: Block 12 Clarke's Addition to the City of St. Paul
 In testimony whereof witness our hands and seals this 26th day of October A. D. 1882.

In presence of
 Axel O. Spuehler
 M. Robertson
 Frank B. Clarke
 Lena B. Clarke

S.S. Ramsey County, State of Minnesota.

Axel O. Spuehler a notary public within and for said County of Ramsey, do hereby certify that personally came before me, Frank B. Clarke and Lena B. Clarke, to me known to be the persons described in and who executed the above certificate and acknowledged having executed the same freely and for the purposes therein expressed.
 Witness my hand and Notarial seal this 26th day of October A. D. 1882.
 Axel O. Spuehler
 Notary Public
 Ramsey Co.

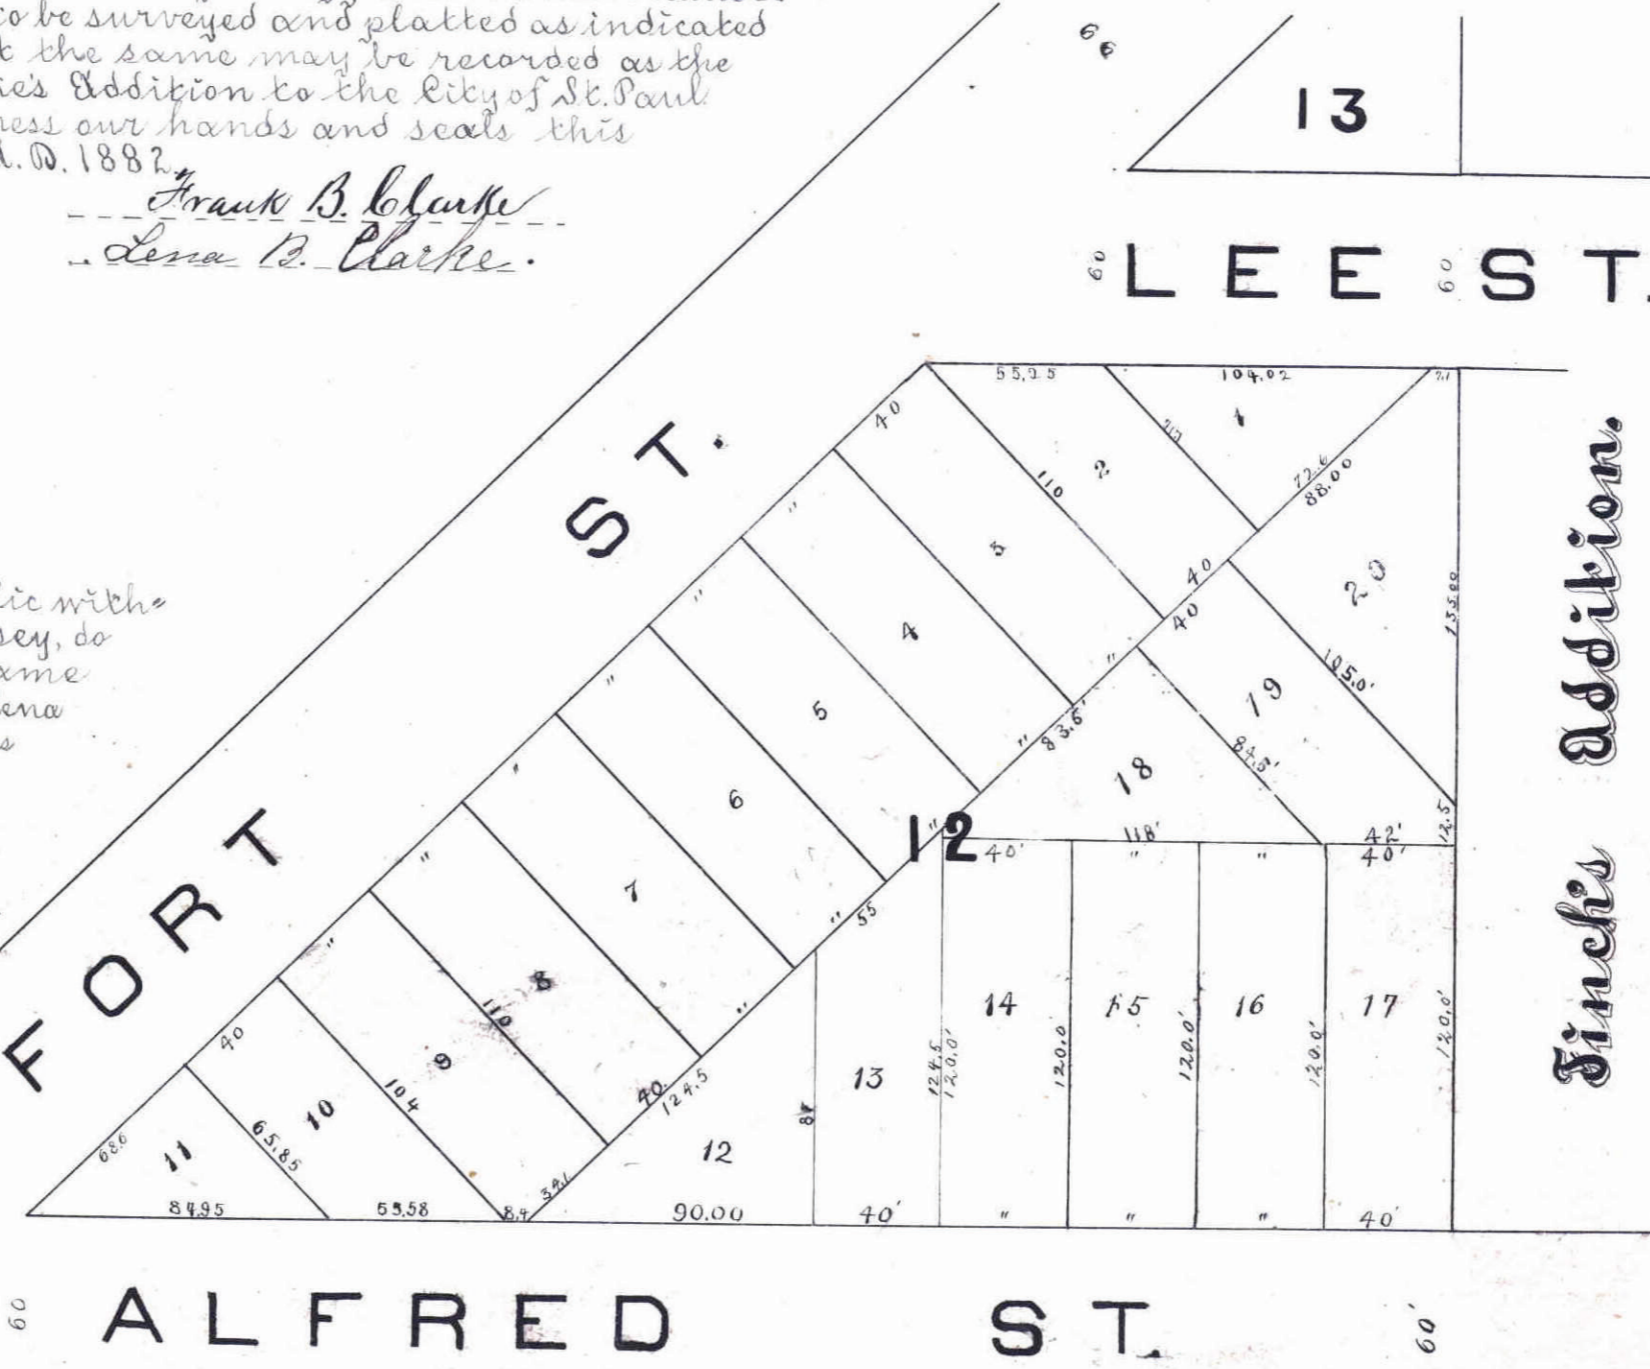

We the undersigned hereby certify to having surveyed and platted the within described property as indicated by the within map and that the same is correct.

Lincoln & Howe
 Civil Engineers.

I hereby certify to having examined the above plat and recommend its approval.

Jan 15th 1883
 L. W. Rendlett
 City Engineer.

Taxes Paid Jan 19/83
 J. M. Gandy
 County Auditor

Approved: St. Paul, Thirteenth day of January A. D. 1883.
 James Stewart
 Wm. Van Slyke
 Plat Commission.

City Treasurers' Office
 ST. PAUL, MINN.
 JAN 18 1883
 ASSESSMENT PAID.
 George Linn City Treas.