

FAIRBANKS

ADDITION

Coche

City of Saint Paul

Scale: 1 in = 50 ft.

Harley & Newell

Engineers

This plat document is an UNOFFICIAL copy of a Subdivision Plat or Registered Land Survey and is made available for information purposes only.

To obtain an official copy please contact the Ramsey County Recorder's Office.

STATE OF MINNESOTA, } ss.
County of Ramsey, }
Office of the Register of Deeds.
This is to certify that the within instrument was filed for Record in this Office, at St. Paul, on the 23rd day of April, A. D. 1887, at 2³⁰ o'clock P. M., and that the same was duly recorded in Book 6 of ... pages 23.

By *[Signature]*
Register of Deeds,
Legally.

ROBERS 2nd ADD.

ACCEPTED AND APPROVED THIS 23rd day of April A. D. 1887.

[Signatures]
Plat Commissioners.

LANE K. STONE'S

I hereby recommend the acceptance of the within plat by the Common Council.

City Engineer.

Accepted and Approved by the Common Council of the City of St. Paul, on the 19th day of April, A. D. 1887.

[Signature]
City Clerk.


Taxes paid this 23rd day of April A. D. 1887.

[Signature]
County Auditor, Ramsey Co. Minn.

Assessments

City Treasurer, St. Paul.

OFFICE OF COUNTY TREASURER, ST. PAUL, MINN.
APR 18 1887
1886 TAX PAID.
F. X. RENZ, Co. Treas.

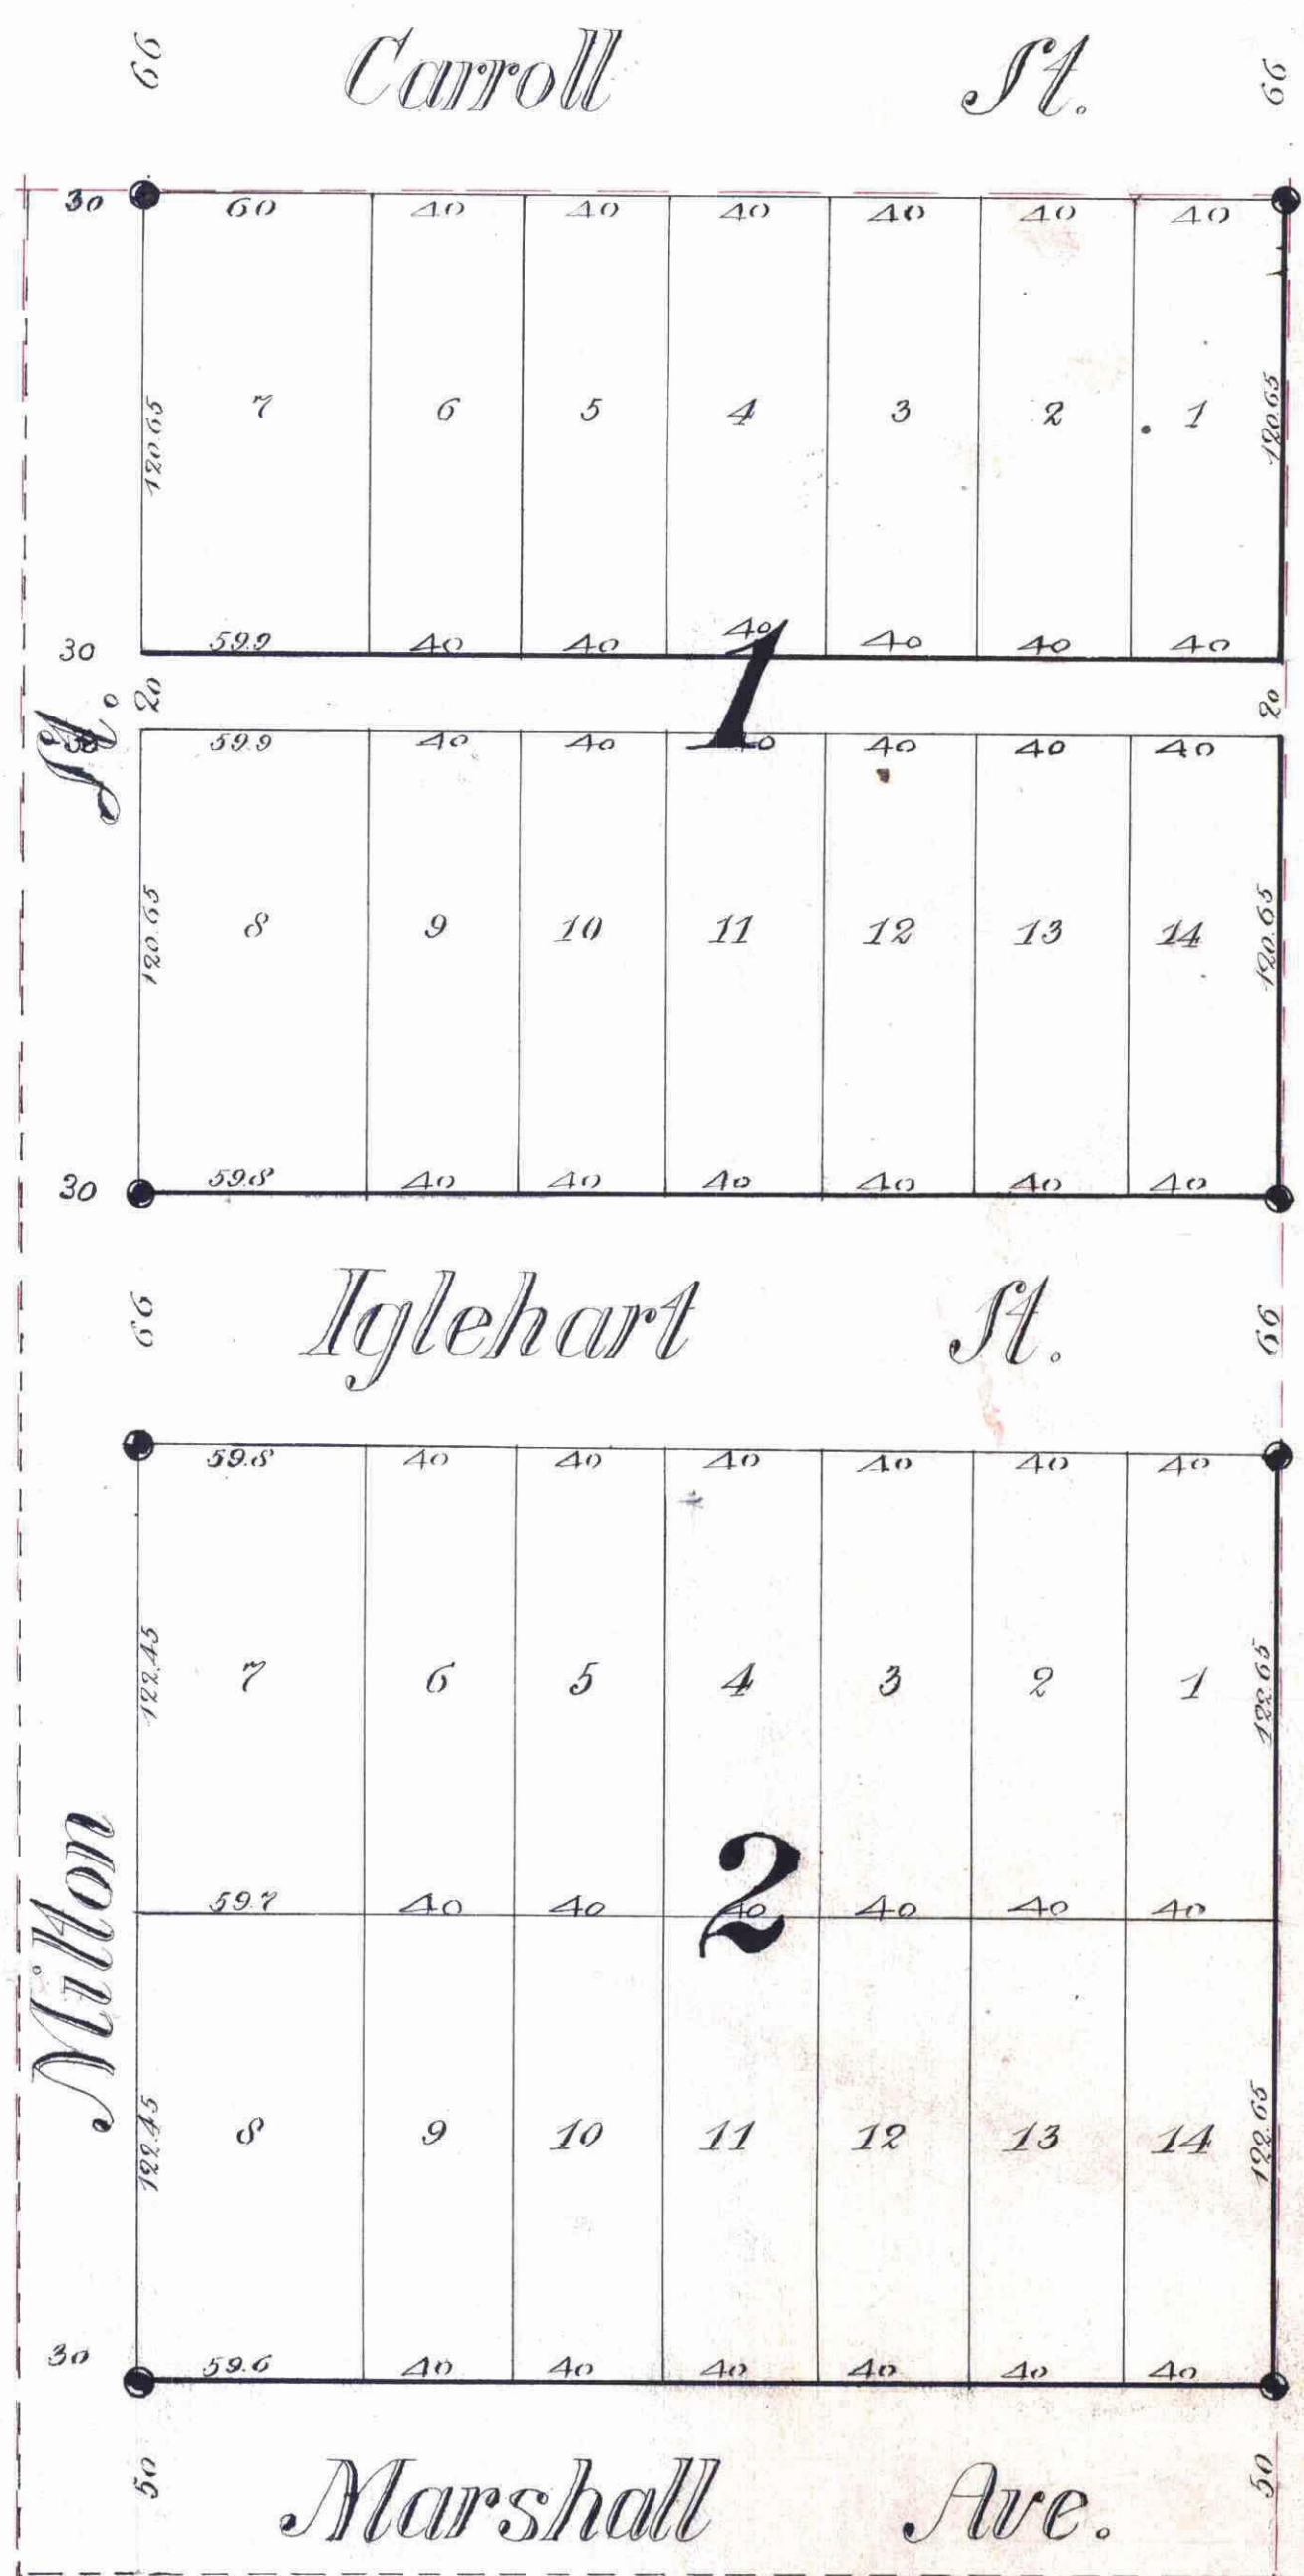

• Indicates iron monument.

We hereby certify that we have surveyed and platted the projects described on this map as 'Harbours Addition to the City of St. Paul' and have placed iron monuments at the corners of each and every block as shown on this map and the same is correct.

Harley & Newell
Civil Engineers & Surveyors

County of Ramsey } S.S.
State of Minnesota }
On this 26th day of November A. D. 1886, personally came before the undersigned J. H. Newell of the firm of Harley & Newell to me well known, and acknowledged that he executed the foregoing certificate as his own free act and deed, and as the free act and deed of said firm, for and in behalf of said firm.

[Signature]
Notary Public,
Ramsey County, Minn.

This is to certify that Charles G. Johnson & Mary Johnson his wife, Joseph H. Fairbanks & Charles G. Johnson his wife, James H. Fairbanks & Josephine B. Fairbanks his wife, and Mary Johnson his wife, all of the East 1/2 of South East 1/4 of South West 1/4 of Sec. 35 Township 29 - Range 23 West of 11th P.M. Meridian, have caused the same to be surveyed and platted and hereafter known as 'Harbours Addition to the City of St. Paul' as shown on this plat, and hereby dedicate to the public, and for the public use forever all the streets, avenues, and alleys as hereon indicated.

Witness our hands and seals this first day of December, A. D. 1886.

In presence of
[Signatures]
County of Ramsey } S.S.
State of Minnesota }
On this 8th day of April A. D. 1887, personally came before the undersigned Charles G. Johnson and Mary Johnson his wife, Joseph H. Fairbanks and Ellen M. Fairbanks his wife to me well known, and acknowledged that they executed the foregoing certificate as their own free act and deed.

[Signature]
Notary Public,
Ramsey County, Minn.

CITY TREASURER'S OFFICE
ST. PAUL, MINN.
APR 18 1887
ASSESSMENTS PAID

[Signature]

County of Worcester } S.S.
State of Massachusetts }
On this 1st day of December A. D. 1886, personally came before the undersigned James H. Fairbanks and Josephine B. Fairbanks his wife to me well known, and acknowledged that they executed the foregoing certificate as their own free act and deed.

[Signature]
Notary Public,
Worcester County, Mass.