

FARRAR'S ADDITION

TO THE
CITY OF ST. PAUL RAMSEY CO MINN.


ELMER AND MORRISON SURVEYORS

SCALE 1 in 100 ft

This plat document is an UNOFFICIAL copy of a Subdivision Plat or Registered Land Survey and is made available for information purposes only.

To obtain an official copy please contact the Ramsey County Recorder's Office.

STATE OF MINNESOTA, ss.
County of Ramsey.
I, Clerk of the Register of Deeds,
do hereby certify that the within
subdivision was filed for record
in this office at St. Paul, Minn. on the
21st day of April 1887.
Book 6 of Townships
pages 117-118
By *McCall*
Deputy

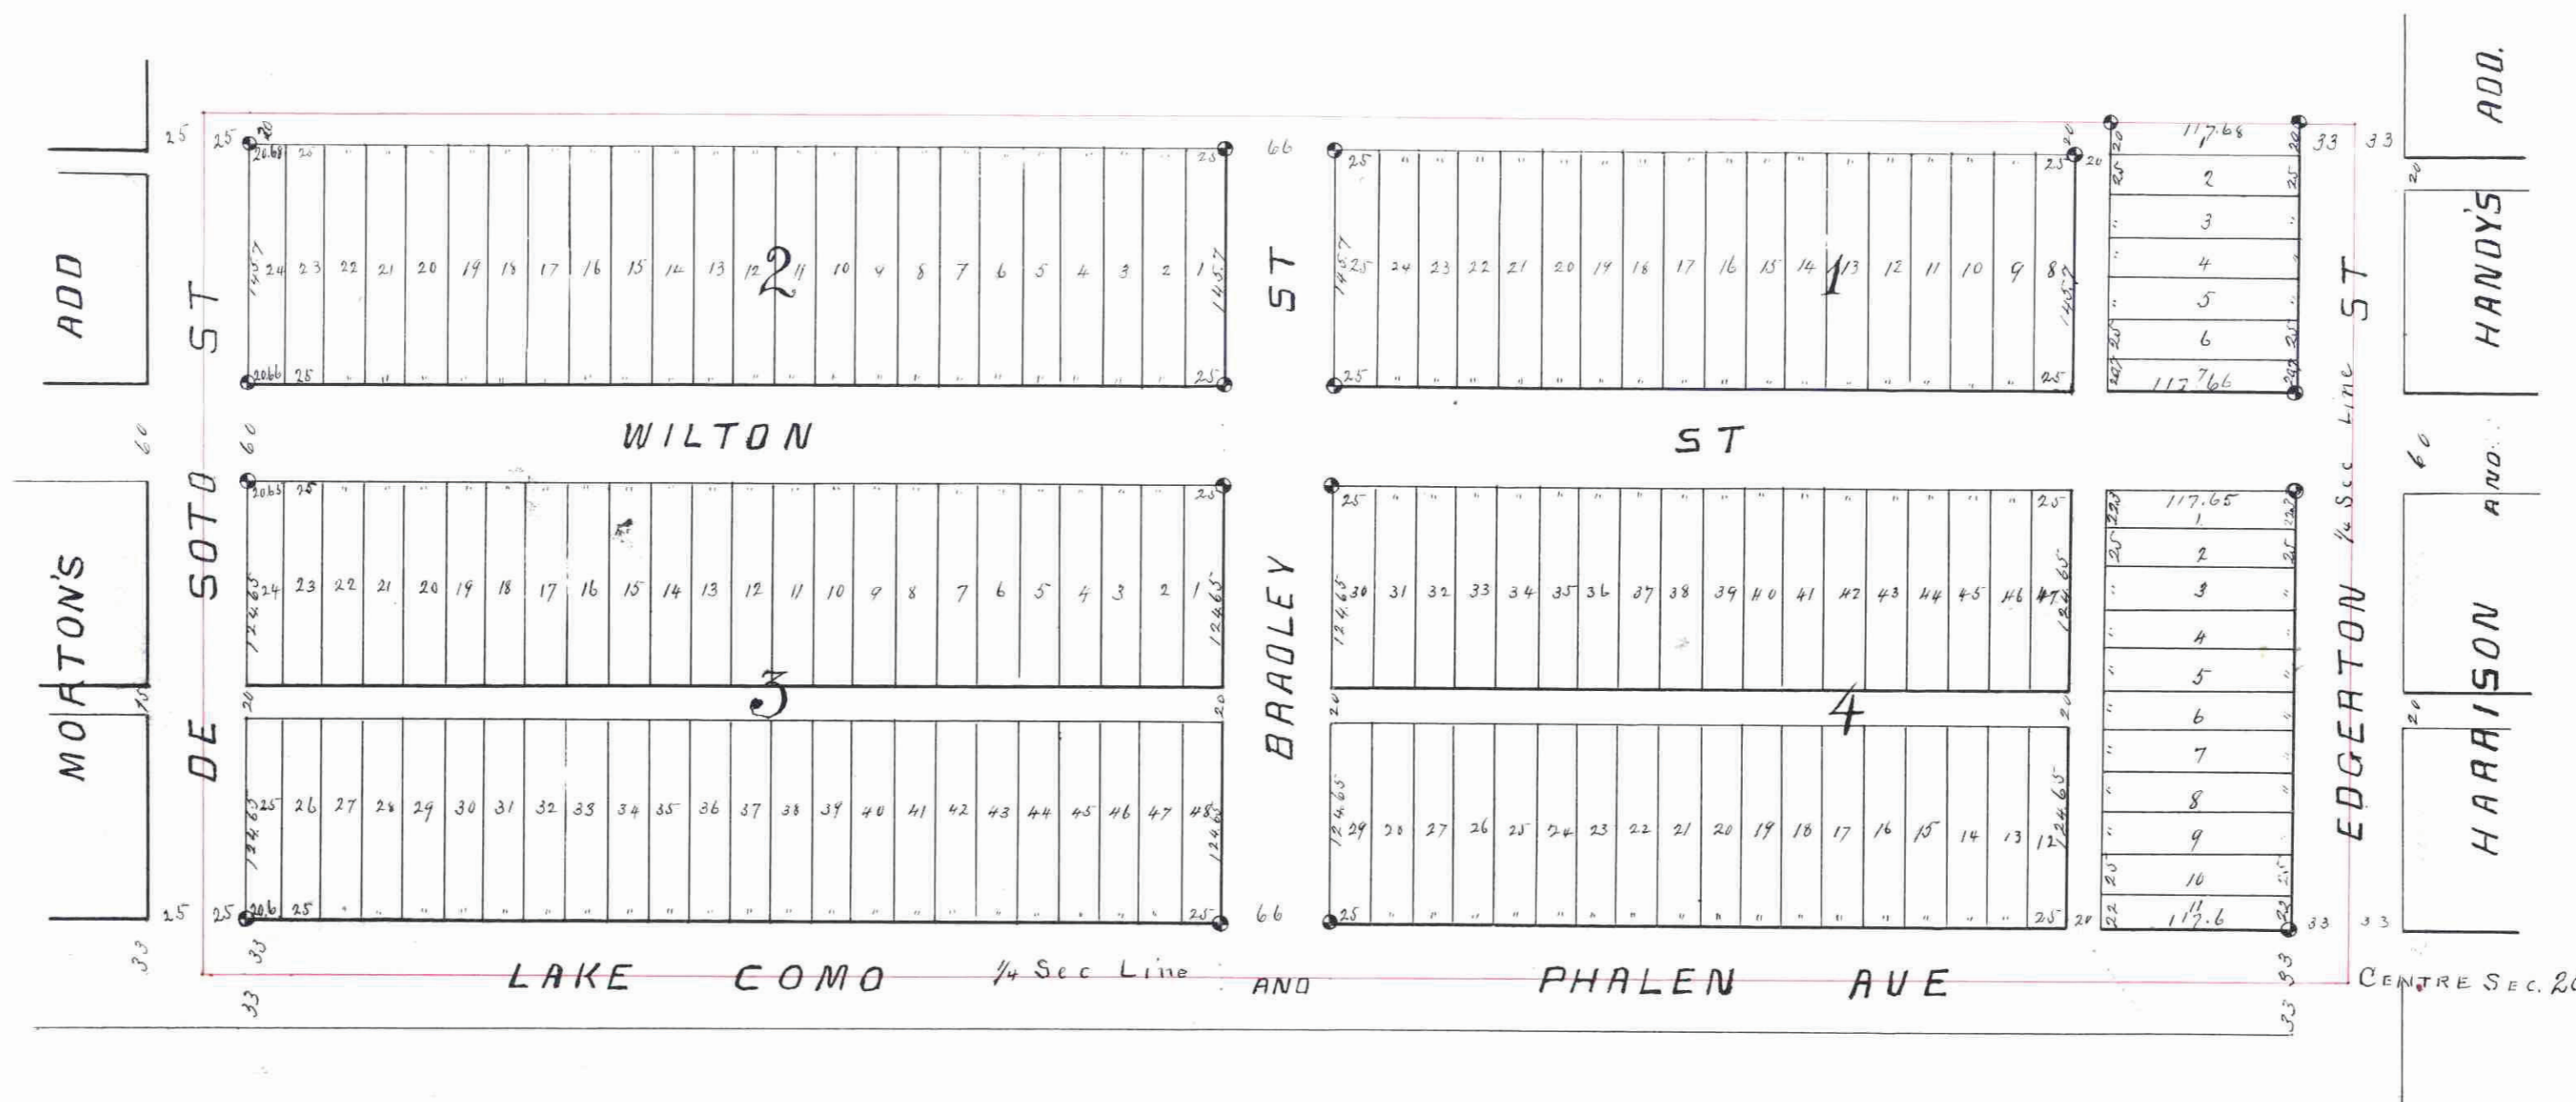

Accepted by the Common Council of
the City of St. Paul on the 26th day
of April 1887
Wm. B. ...
City Clerk

CITY TREASURER'S OFFICE
ST. PAUL, MINN.
APR 11 1887
TAXES PAID
Henry ...
City Treas.

This is to certify that Frank W. Farrar & Catharine C. Farrar his wife, Samuel Rockwell and Cordelia Rockwell his wife William A. Dresser (bachelor) and John C. S. Parcher (bachelor) of Boston Massachusetts, proprietors of a tract of land described as follows, to-wit: beginning at the center of Section Twenty (20) Township Twenty Nine (29) North Range Twenty Two (22) West of the Fourth Principal Meridian; thence West Eighty (80) rods; thence North Thirty Two (32) rods; thence East Eighty (80) rods; thence South Thirty Two (32) rods to the place of beginning being in Ramsey County, Minnesota have caused the same to be surveyed and plotted and has after being known as Farrar's Addition to the City of St. Paul Ramsey County Minnesota and hereby dedicate to the public and for the public use forever all streets, avenues and alleys as hereon indicated.

Witness our hands and seals this 21st day of March A.D. 1887
In Presence of
Morton Barrows.
Eugene Tiberton
Frank W. Farrar
Catharine C. Farrar
Samuel Rockwell
Cordelia Rockwell
William A. Dresser
John C. S. Parcher

State of Minnesota } ss.
County of Ramsey }
On this 21st day of March A.D. 1887
personally appeared before the undersigned, Frank W. Farrar
and Catharine C. Farrar his wife, Samuel Rockwell and
Cordelia Rockwell his wife and William A. Dresser (bachelor)
to me well known and acknowledged that they executed
the foregoing certificate as their own free act and deed
for the uses and purposes therein expressed
Morton Barrows.
Notary Public
Ramsey Co. Minn.

State of Massachusetts } ss.
County of Suffolk }
On this 12th day of
March A.D. 1887 personally came before me
the undersigned, John C. S. Parcher (bachelor) to me
well known and he acknowledged that he executed
the foregoing certificate for the uses and purposes
therein expressed as his own free act and deed
John P. Churchill
Notary Public
Suffolk Co. Mass.

In my capacity to having surveyed and plotted the property
as described on this map as Farrar's Addition to the City of St. Paul
Ramsey Co. Minn. and have placed iron monuments at the corners
of each and every block as hereon indicated and the same is
correct

Elmer & Morrison
Surveyors

State of Minnesota } ss.
County of Ramsey }
On this 14th day of February A.D. 1887,
personally came before me the undersigned John H. Morrison to
me well known and he acknowledged that he executed the for-
going certificate for the uses and purposes therein expressed as
his own free act and deed
James Taylor
Notary Public
Ramsey Co. Minn.

Accepted and approved this 26 day of March A.D. 1887
L. W. ...
P. J. ...
Ed. Starkey
Wm. Van ...
Plat Commissioners
Paid this 13th day of April A.D. 1887
John F. Kain
County Auditor
Ramsey Co. Minn.

