


Map OF ANNE D. MACKAY'S LAKE VIEW ADDITION

STATE OF MINNESOTA, 1886
County of Ramsey
Office of the Register of Deeds
This is to certify that the within instrument was filed for Record in this Office, at St. Paul, on the 29th day of January, A. D. 1886 at 4 o'clock P. M., and that the same was recorded in Book 137 of Deeds pages 337
By W. C. Carter Register of Deeds

37.

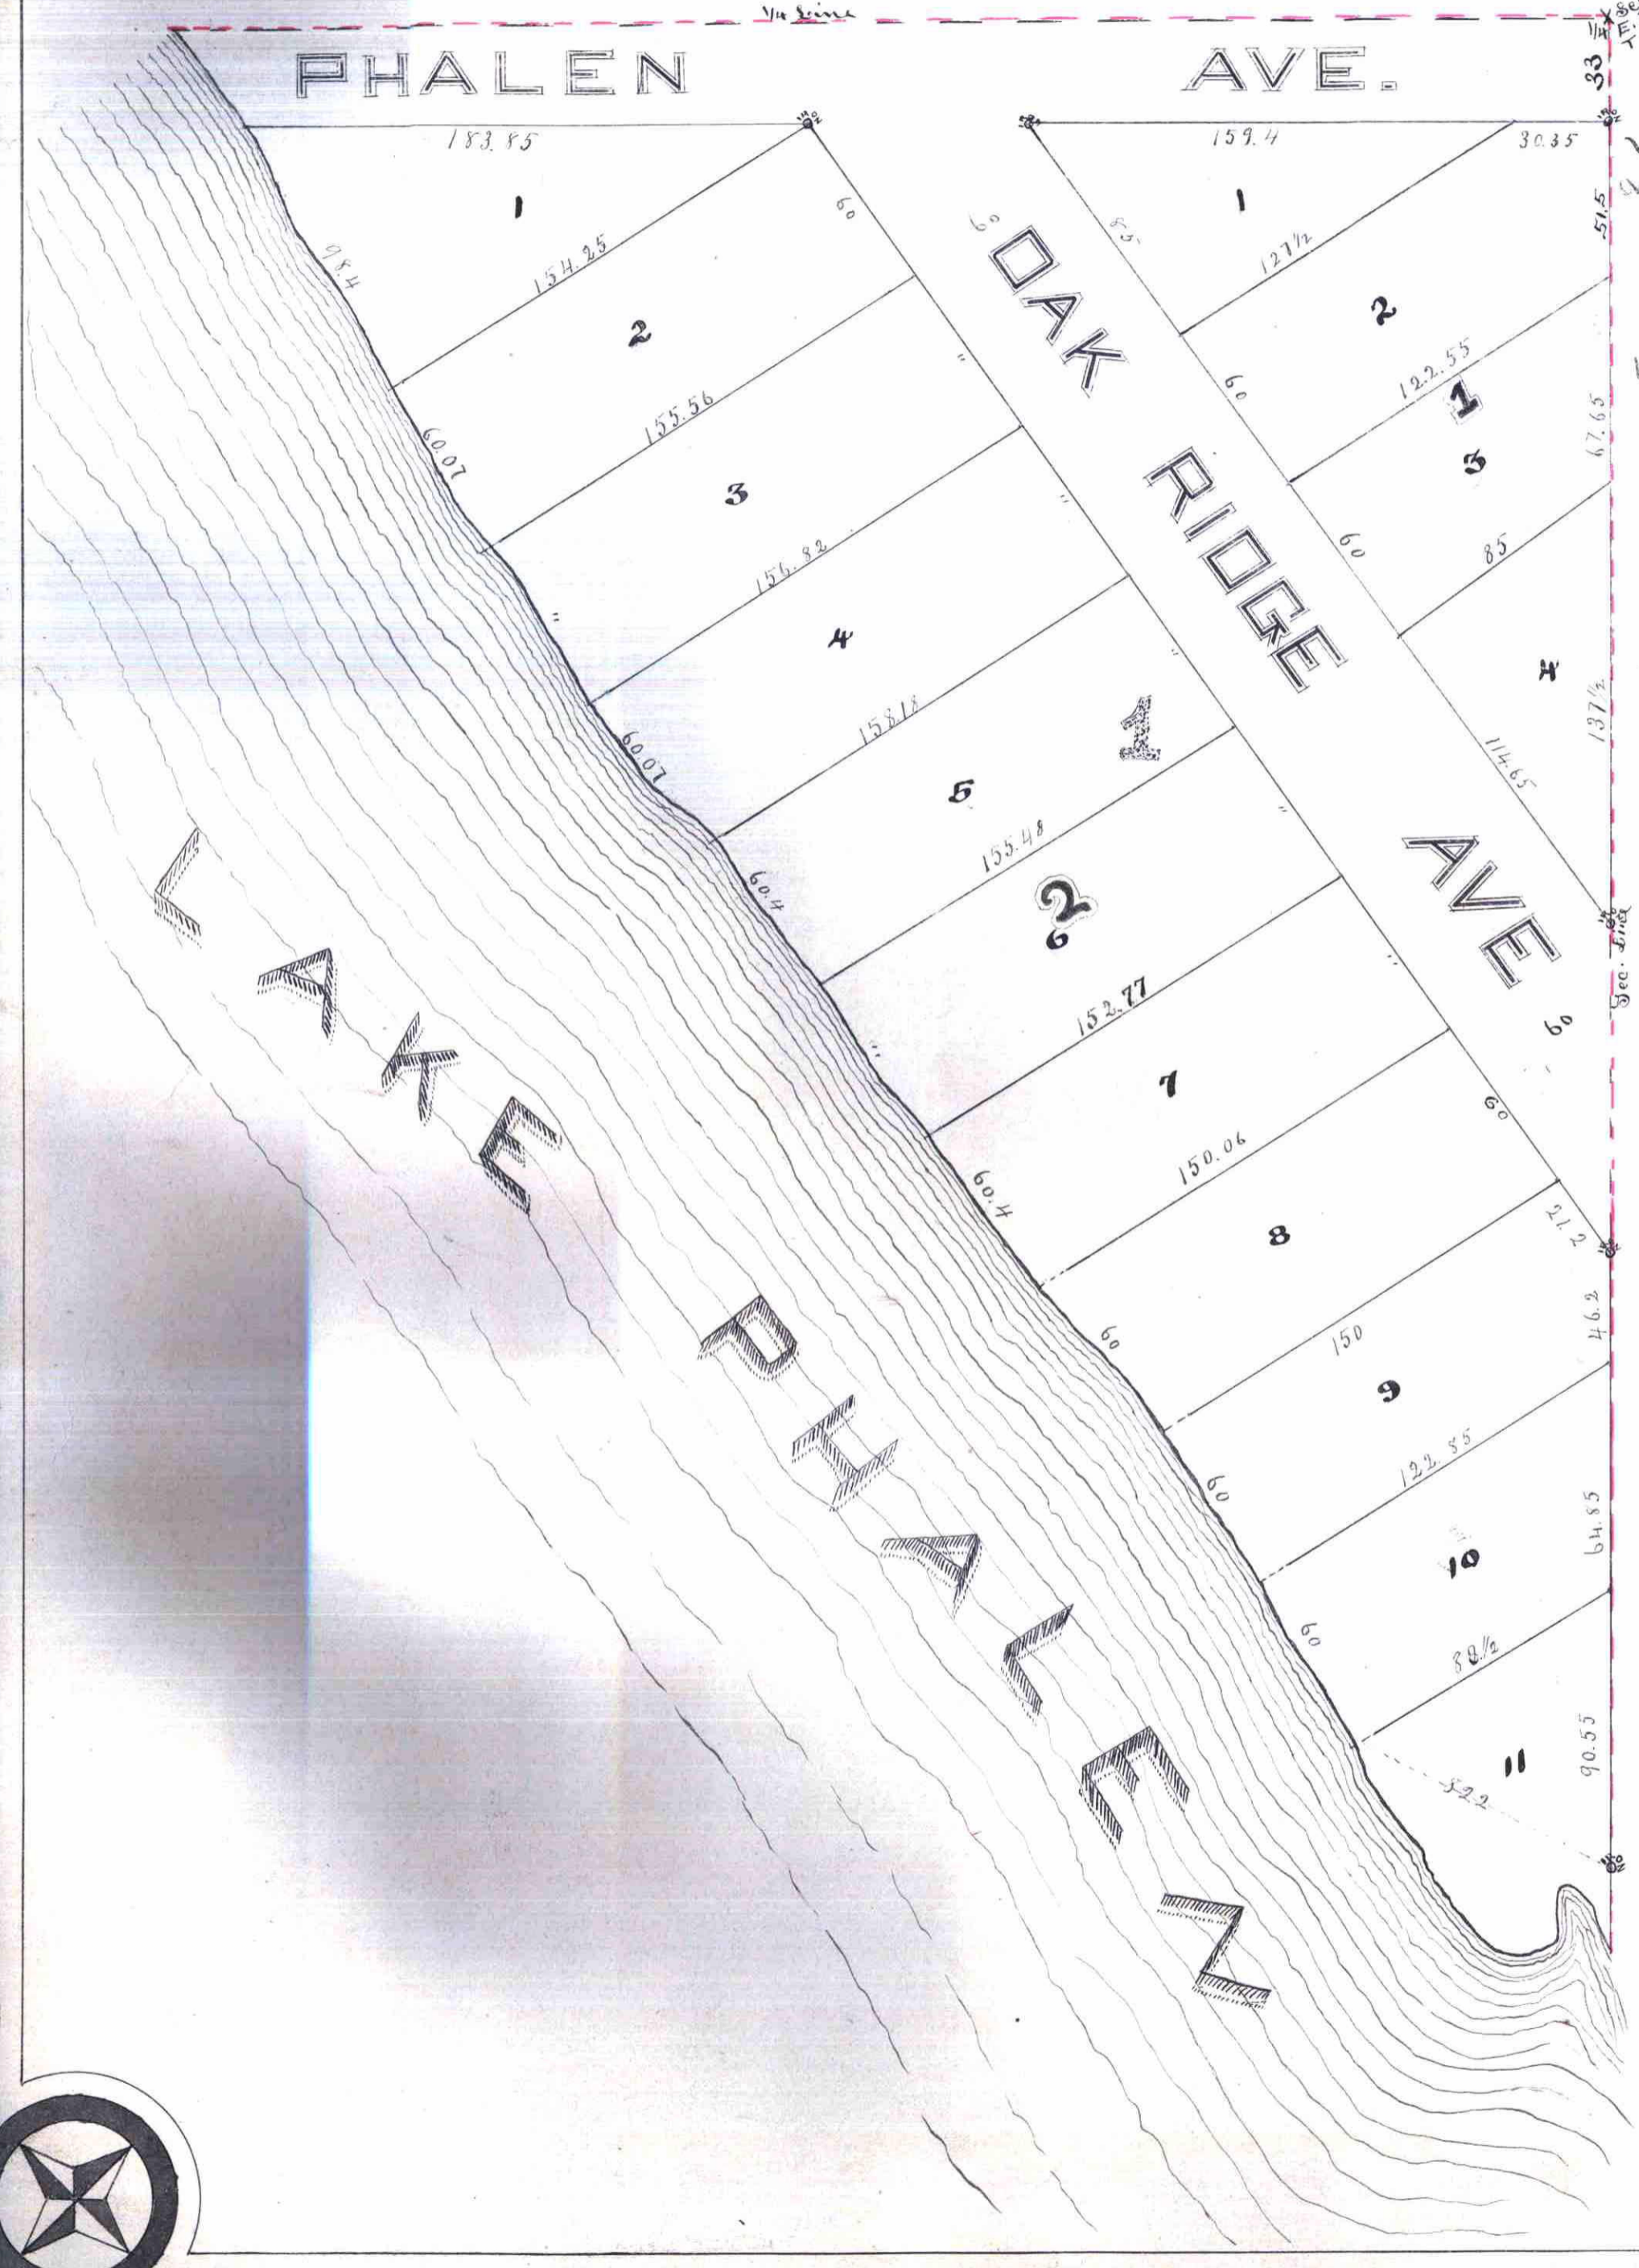

We hereby certify to having surveyed and plotted the property described on this map as Annie D. Mackay's Lake View Addition, and have placed iron monuments at the block corners as shown on this map, and the same is correct
Brinckerhoff & Phillips, Surveyors.

State of Minnesota } s.s.
County of Ramsey } On this second day of October 1885, personally came before me Brinckerhoff & Phillips to me well known and who acknowledged that they executed the foregoing certificate, as their own free act and deed.
By William C. Carter Notary Public
Ramsey County, Minnesota.

This is to certify that Annie D. Mackay and G. B. Cobb, proprietors of Lot 1 Lake Residences have caused the same to be surveyed and plotted and hereafter known as Annie D. Mackay's Lake View Addition as shown by this plat and hereby dedicate to the public and for the public use forever, all the streets and avenues as herein indicated
Witness our hands and seals this 5th day of October A. D. 1885
In presence of
Joseph H. Weide
W. C. Carter
Annie D. Mackay
Robert G. Mackay
G. B. Cobb
E. J. Bell

State of Minnesota } s.s.
County of Ramsey } On this 5th day of October A. D. 1885, personally came before me the undersigned, Robert G. Mackay and Annie D. Mackay his wife and G. B. Cobb and Ella J. Cobb his wife to me well known and they acknowledged that they executed the foregoing certificate for the uses and purposes therein expressed.
By William C. Carter Notary Public
Ramsey County, Minn.

Accepted and approved this 15th day of December A. D. 1885
John Johnson
Joe Parker Plat Commissioners

I hereby recommend the acceptance of the within plat by the common council
R. W. ... City Engineer
St. Paul.

Accepted by the common council of the City of St. Paul on the 29th day of Dec A. D. 1885
... City Clerk
St. Paul.

Taxes ... Jan. 1st 1886
... County Auditor
Ramsey County, Minnesota

Assessments paid ... 2nd 1886
... City Treasurer
St. Paul.

Office of COUNTY TREASURER,
ST. PAUL, MINN.
DEC 11 1886
1886 TAX PAID.
...
Swanton