
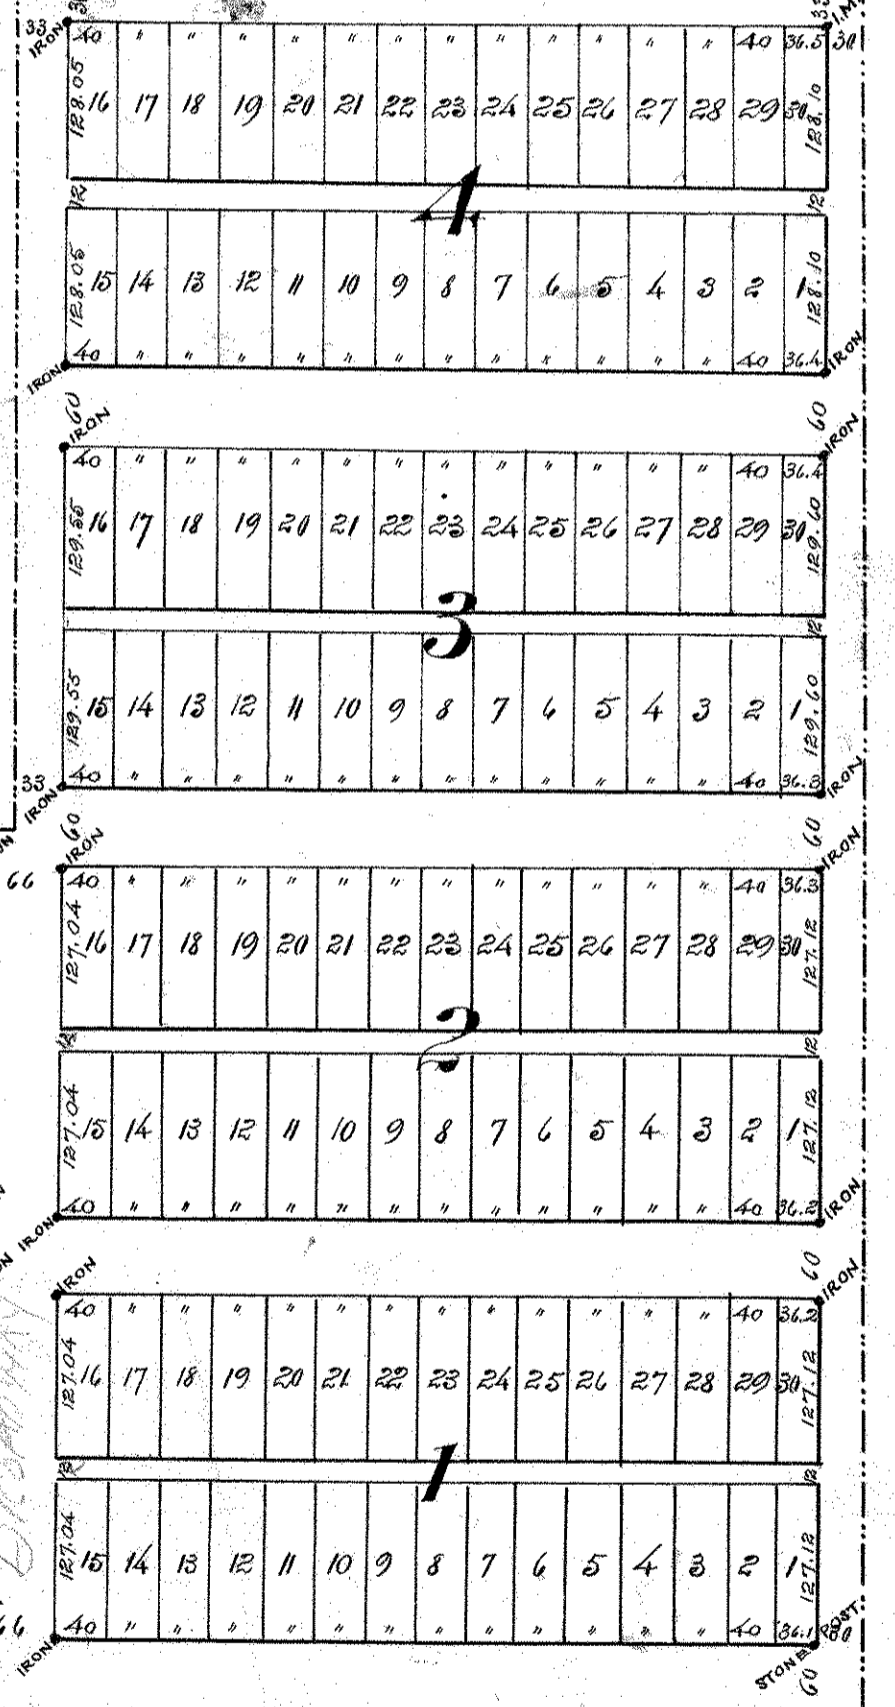


**LAUDERDALE'S
EAST SIDE ADD.
TO
MINNEAPOLIS**

150 FT. 1 INCH

W. D. Haycock Surv. 1883.

Line between Ramsey and Hennepin Counties

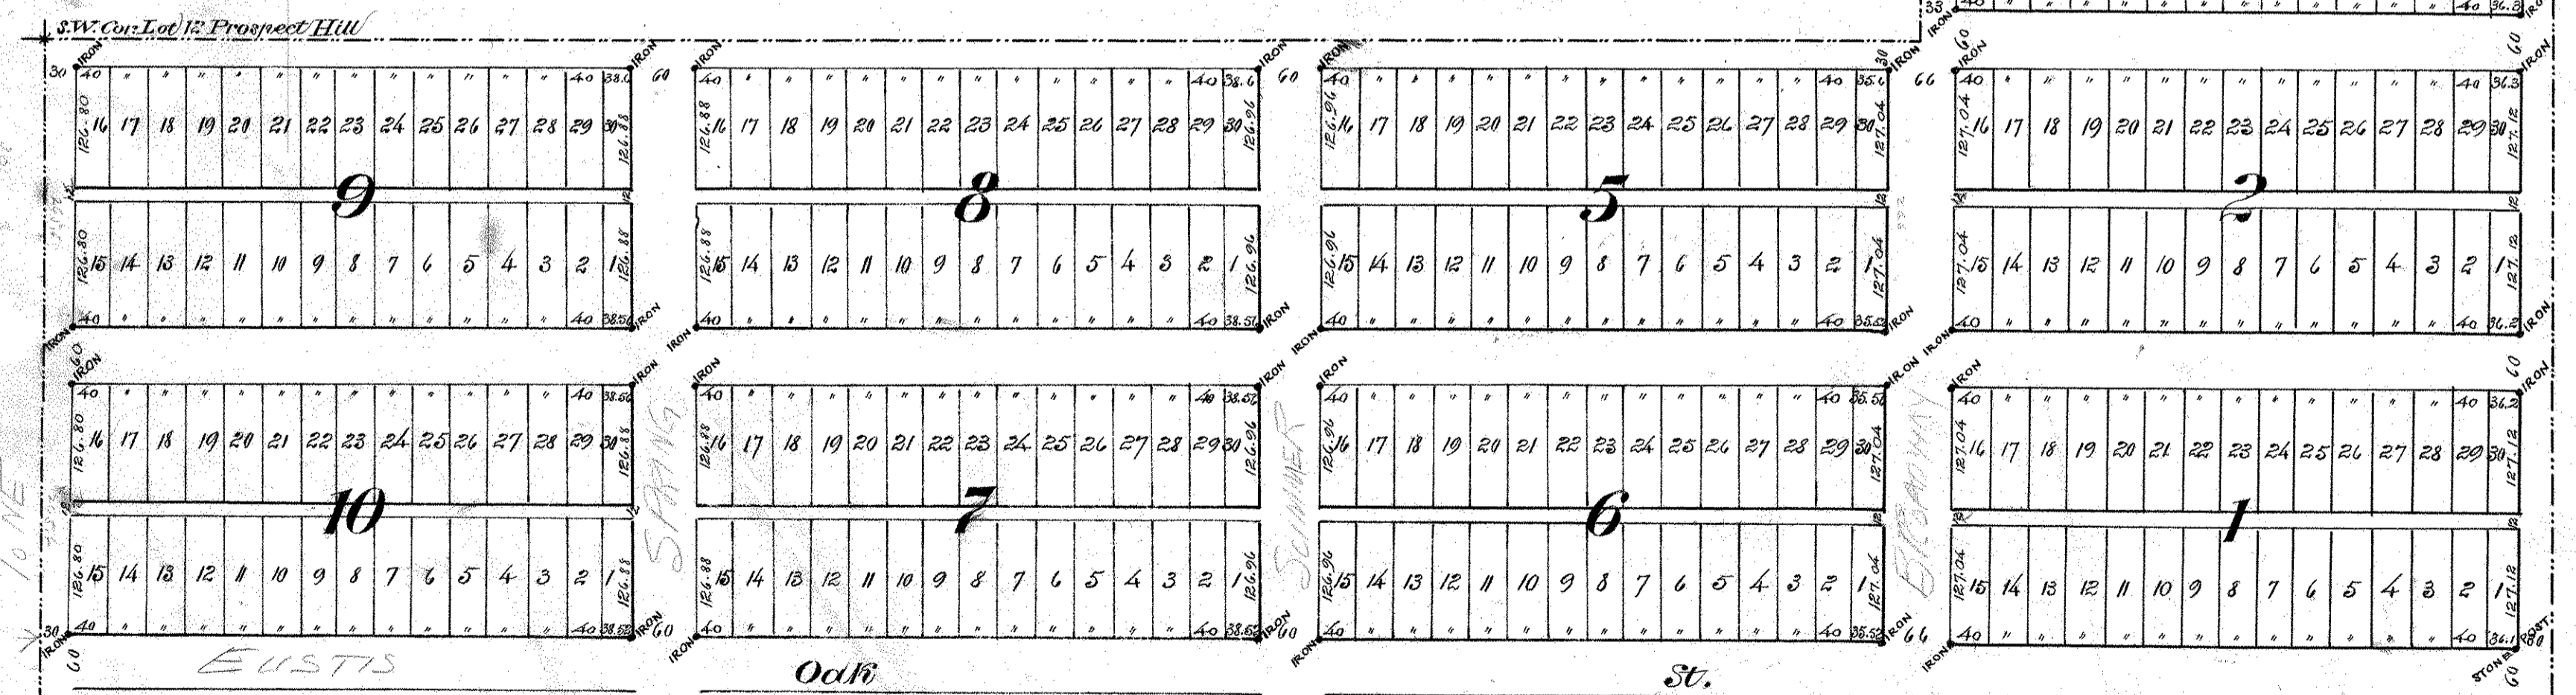

PROSPECT HILL

Maline Roseman

Ed Larp

66733

ONE

EUSTIS

Oak St.

St.

BRADWAY

SPRING

S.W. Cor. Lot 12 Prospect Hill

IP. & T. (E)