

LAWTON'S REARRANGEMENT


of
Block 23 Brown & Jackson's Addition
WEST ST. PAUL

Scale: 1 in. 60 ft.

Hawley & Newell
Civil Engrs.

STATE OF MINN. 1887
County of Ramsey
Office of the Register of Deeds.
This is to certify that the within instrument was filed for record in this Office, at St. Paul, Minn., on the 23rd day of April 1887 at 3:50 P.M. and that the same was duly recorded in Book 6 of said Register of Deeds pages 20.

This plat document is an UNOFFICIAL copy of a Subdivision Plat or Registered Land Survey and is made available for information purposes only.
To obtain an official copy please contact the Ramsey County Recorder's Office.

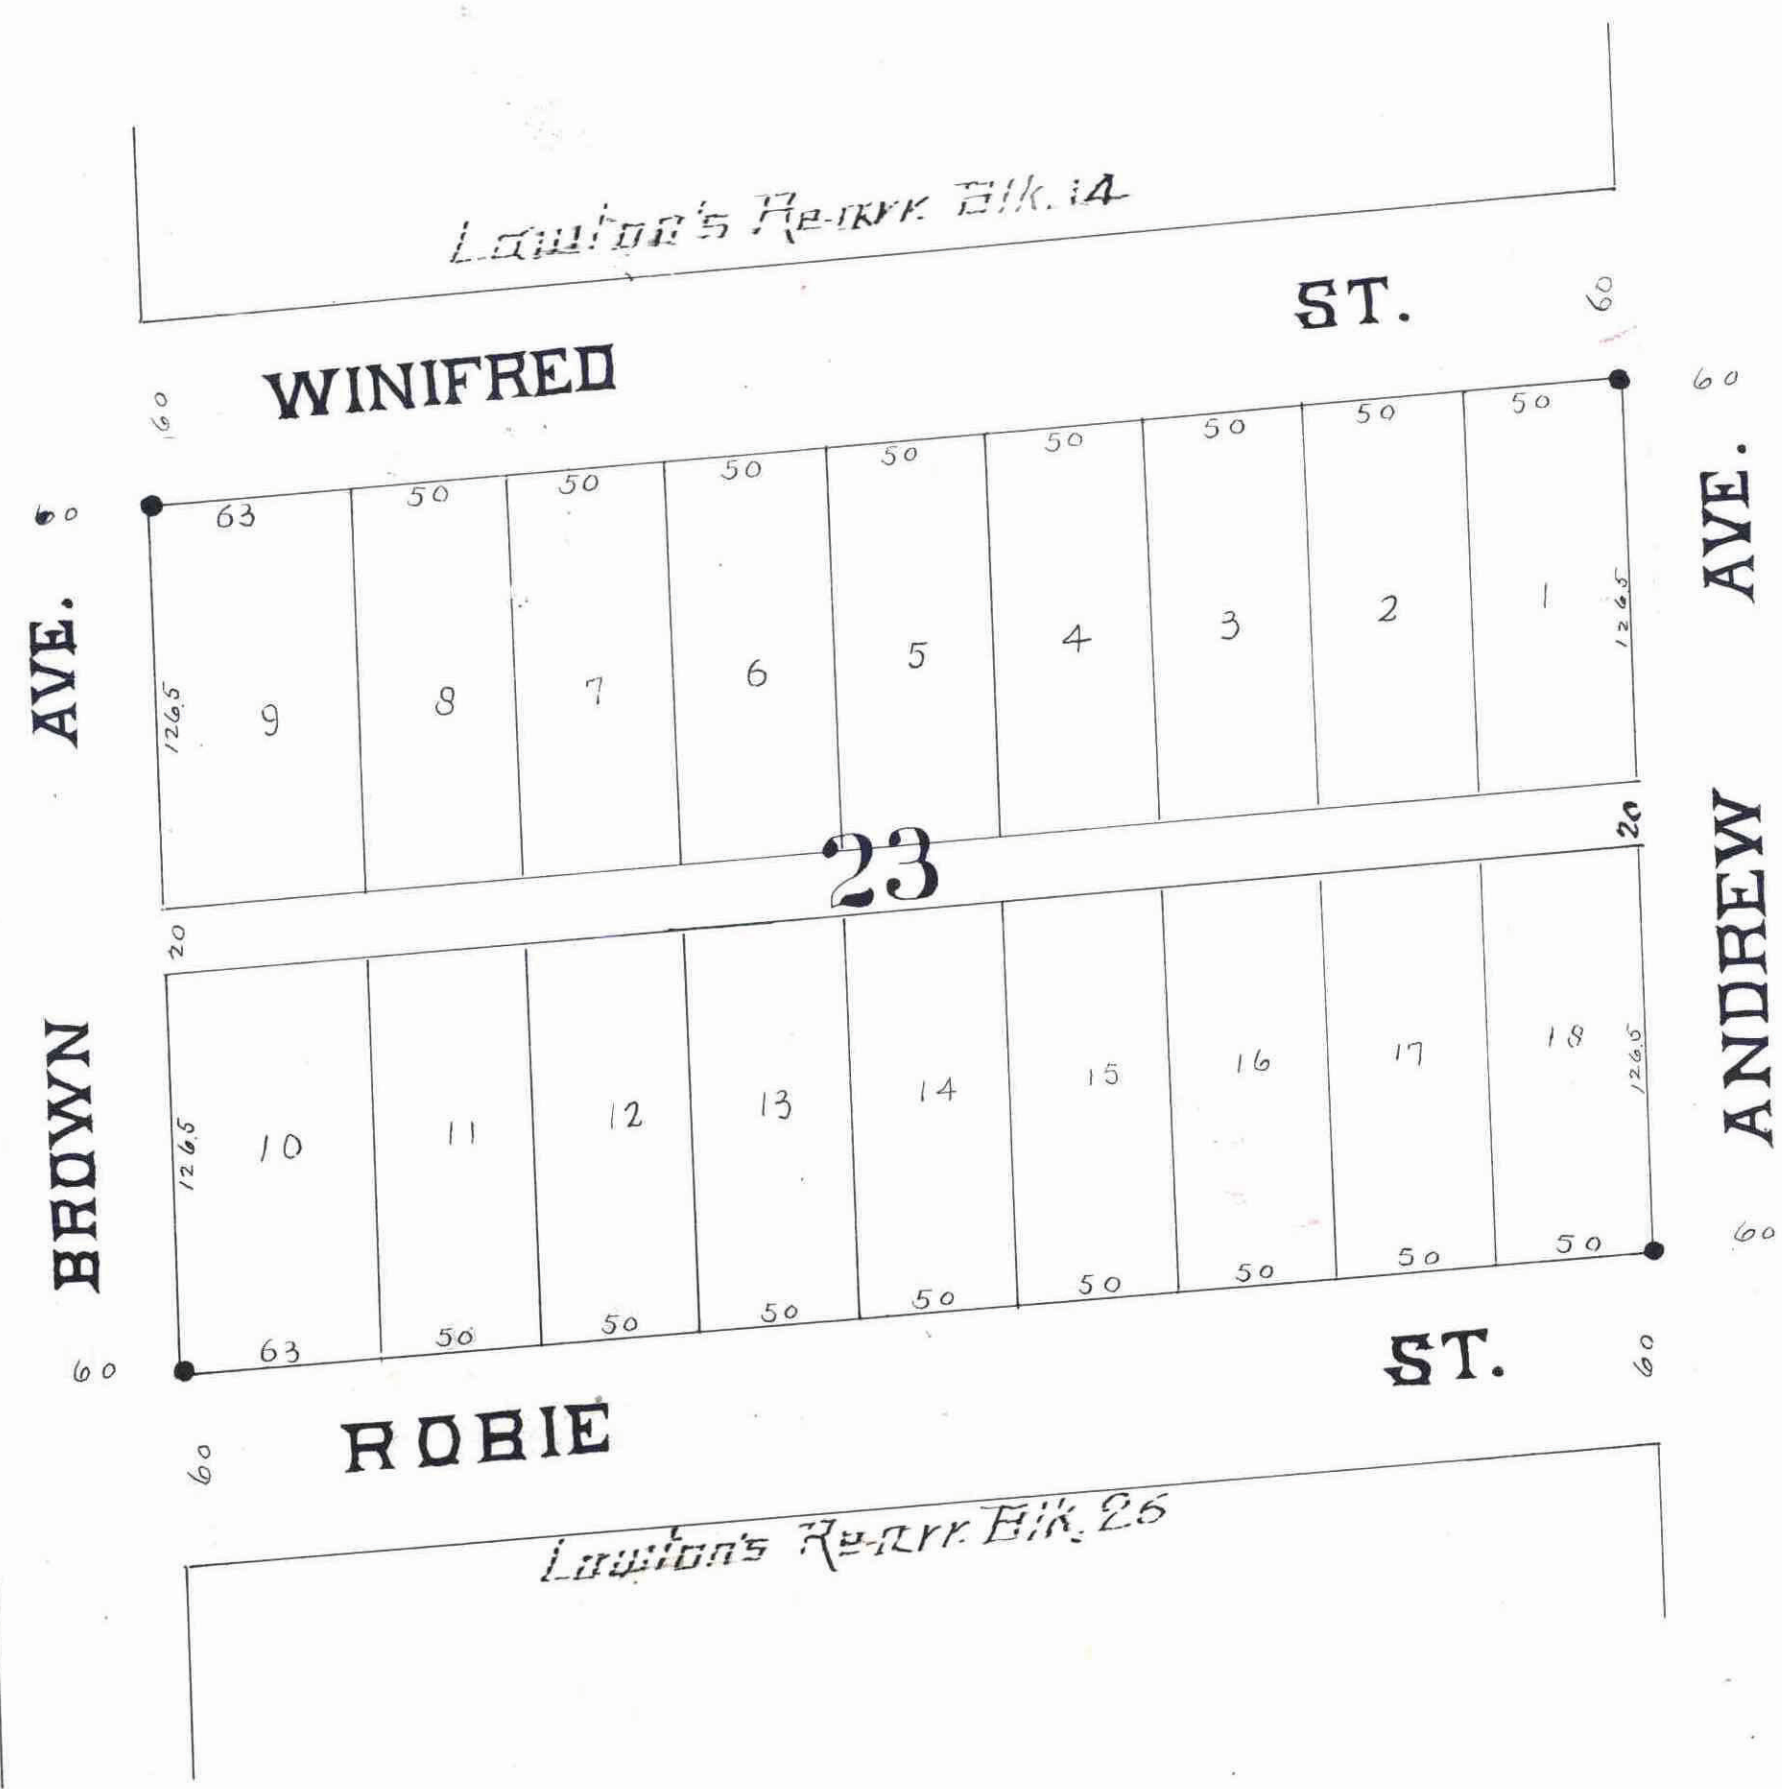

We the undersigned owners of Block 23 Brown & Jackson's Addition to West St. Paul hereby certify that we have caused the same to be surveyed and platted, and hereafter known as Lawton's Rearrangement of Block 23 Brown and Jackson's Addition to West St. Paul as shown on this map, and hereby dedicate to the public and for the public use forever the alley herein indicated.

Witness our hands & seals this 5th day of April A.D. 1887
In presence of
Jonathan Lawton
Elizabeth Lawton

State of Minnesota }
County of Ramsey } On this 5th day of April 1887 personally appeared before the undersigned Jonathan Lawton & Elizabeth Lawton, his wife, to me well known, and acknowledged that they executed the foregoing certificate as their own free act and deed.

A.M. Lawton
Notary Public
Ramsey Co., Minn.

Accepted & approved this 14th day of April 1887
J. P. Coon
J. G. Starkey
City Commissioners

Further recommended the acceptance of the within plat by the Common Council

Accepted by the Common Council of the City of St. Paul on the 19th day of April 1887
City Engineer
City Clerk

We hereby certify to having surveyed and platted the property described on this map as Lawton's Rearrangement of Block 23 Brown & Jackson's Addition to West St. Paul, and have placed iron monuments at each corner of the block as shown on this plat, and the same is correct.
Hawley & Newell
Civil Engineers.

State of Minnesota }
County of Ramsey } On this 5th day of April 1887 personally appeared before the undersigned W. H. Newell, and for the firm of Hawley and Newell, to me well known, and acknowledged that he executed the foregoing certificate as his own free act and deed.

A.M. Lawton
Notary Public
Ramsey Co., Minn.

Taxes paid this 25th day of April, A.D. 1887
M. J. Kain
County Auditor
Ramsey Co., Minn.

CITY TREASURER'S OFFICE
ST. PAUL, MINN.
APR 18 1887
ASSESSMENTS PAID

OFFICE OF COUNTY TREASURER
ST. PAUL, MINN.
APR 19 1887
1886 TAX PAID.
F. A. BENZ, Co. Treas.