

LIENAU'S

RE-ARRANGEMENT OF BLOCKS

17 & 18


OLIVIER'S ADDITION

TO WEST ST PAUL

SCALE
50 ft to 1 inch

This plat document is an UNOFFICIAL copy of a Subdivision Plat or Registered Land Survey and is made available for information purposes only.


To obtain an official copy please contact the Ramsey County Recorder's Office.

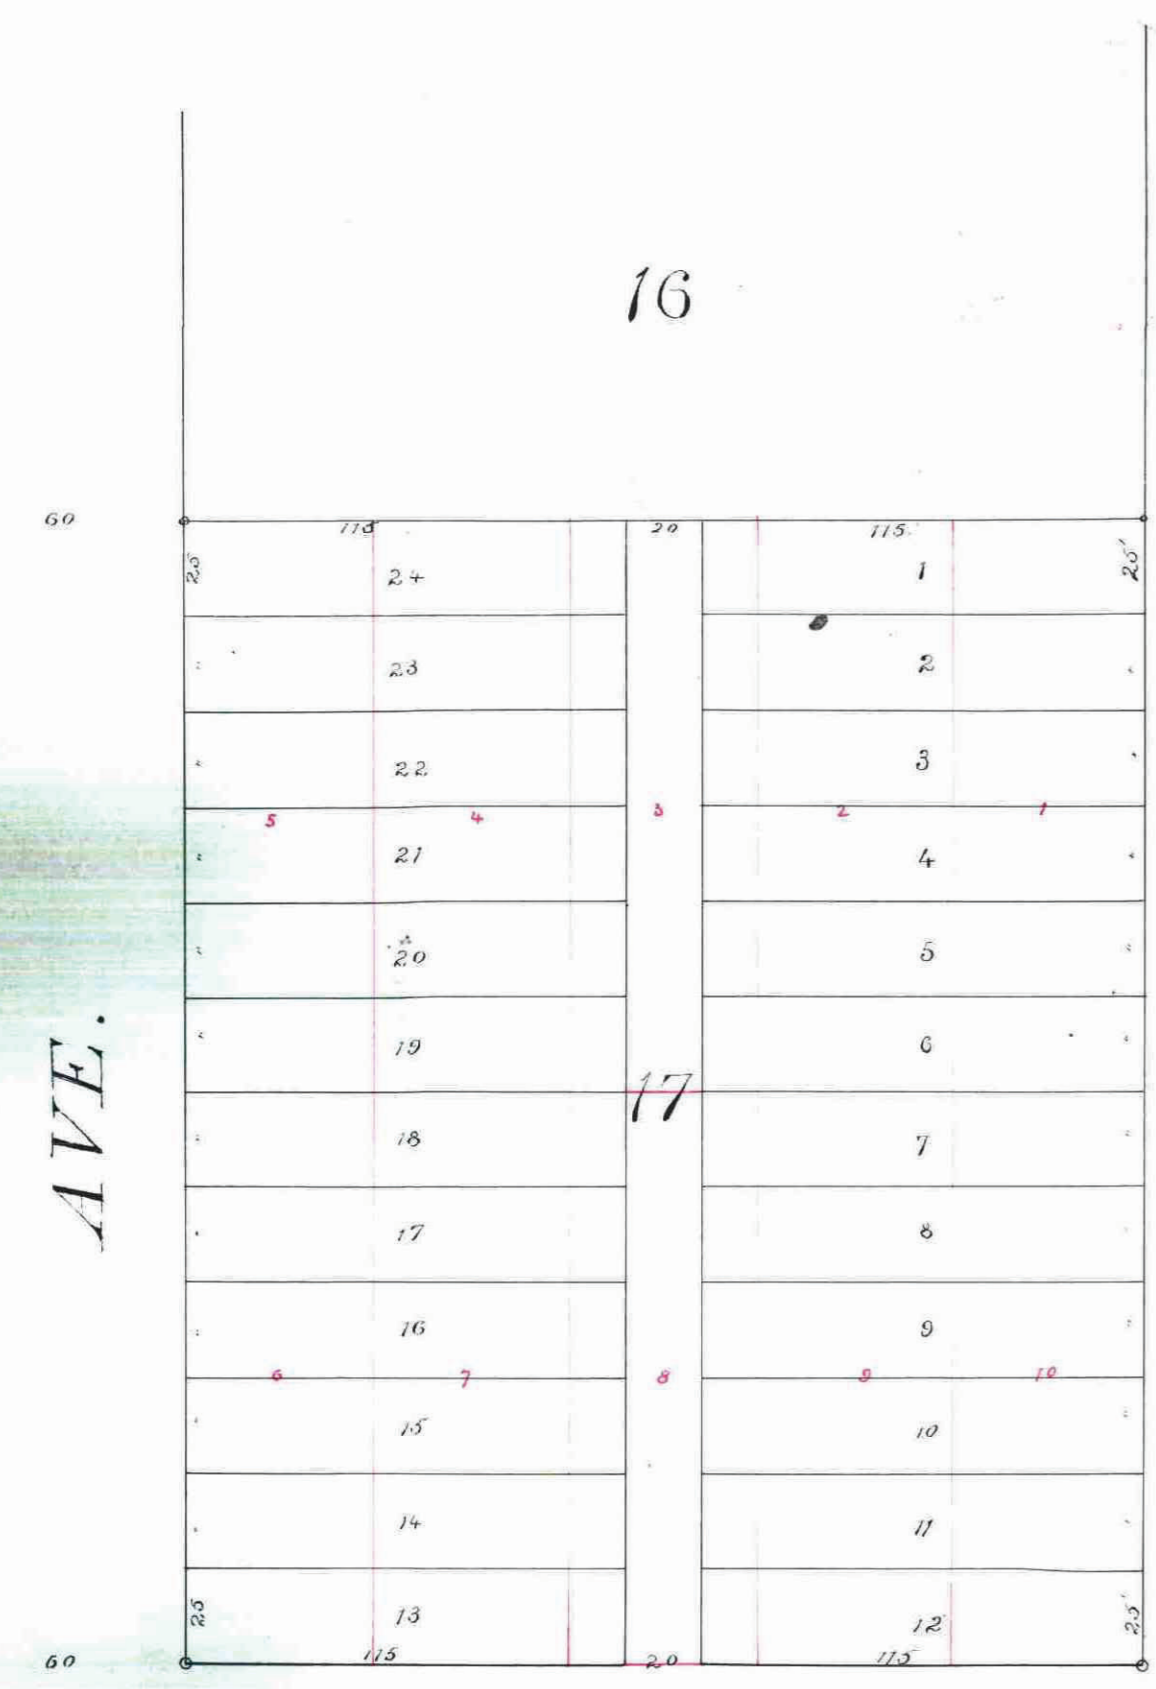ROBIE ST.

AVE.

GEORGE ST.

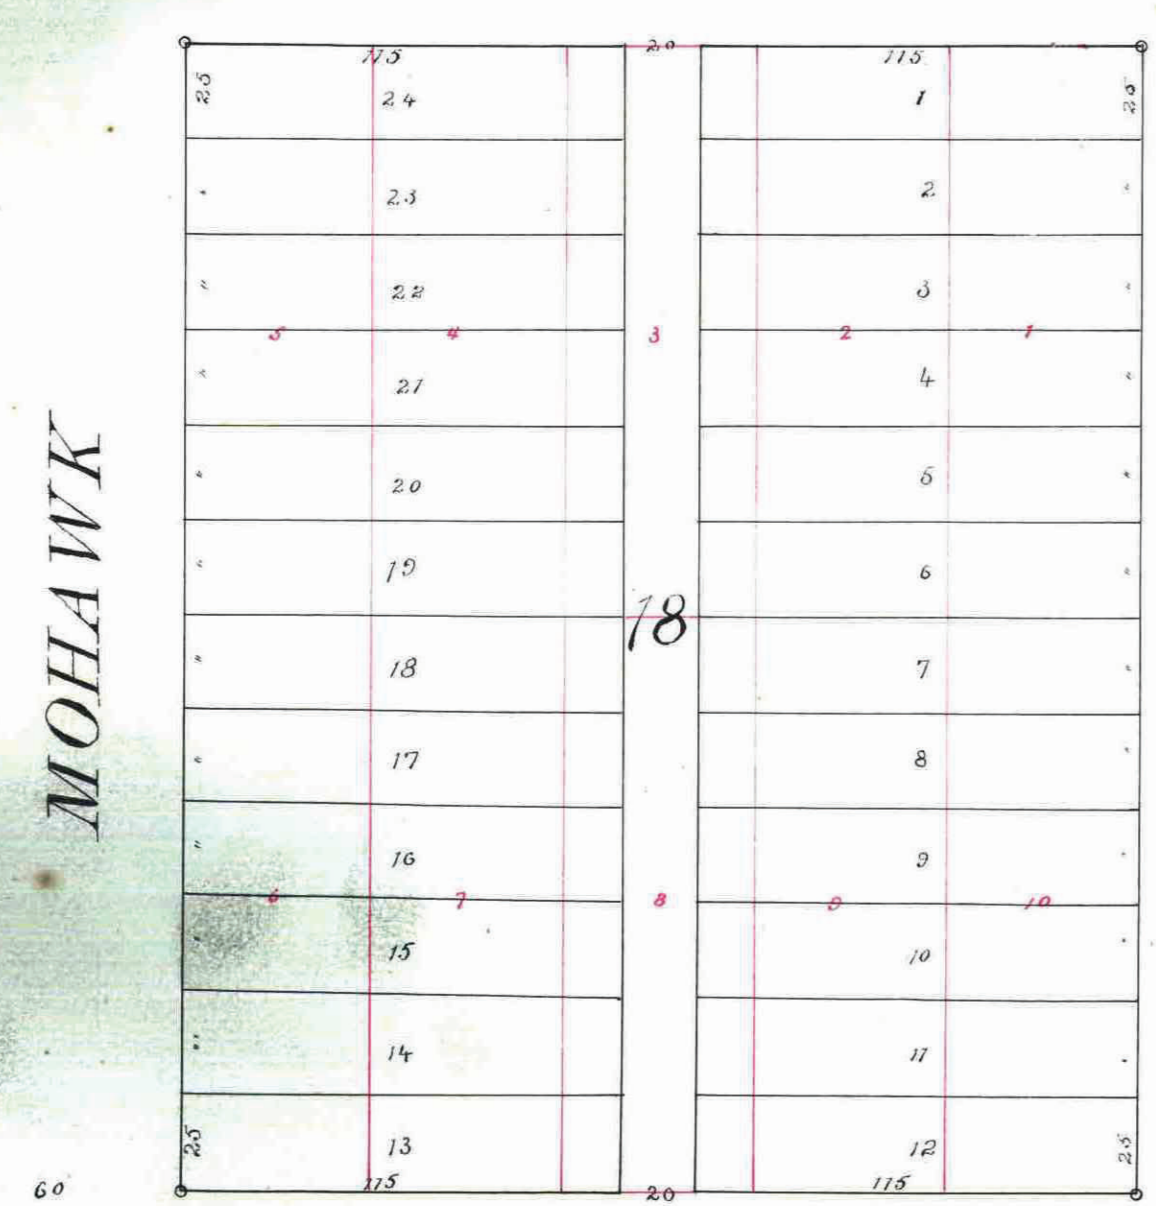

MOHAWK

MANOMIN

STEVENS ST.

This is to certify that Charles H. Lienau and Mathilde Lienau his wife proprietors of Blocks 17 and 18 in Olivier's Addition to West Saint Paul have caused the same to be surveyed and platted and hereafter known as Lienau's Re-arrangement of Blocks 17 and 18 Olivier's Addition to West Saint Paul as shown on this map and hereby dedicate to the public and for the public use forever all the Streets and Alleys as are hereon indicated.

Witness our hands and seals this 12th day of February 1887

In the presence of

Henry Martin Charles H. Lienau (seat)
Paul Martin Mathilde Lienau (seat)

State of Minnesota } ss.
County of Ramsey }

On this 12th day of February A.D. 1887 personally appeared before me the undersigned, Charles H. Lienau and Mathilde Lienau his wife to me known to be the persons described in and who executed the foregoing instrument, and acknowledged that they executed the same as their own free act and deed

Paul Martin
Notary Public Ramsey County Minn.

We hereby certify that we have surveyed the property described on this plat as Lienau's Re-arrangement of Blocks 17 & 18 Olivier's Addition to West Saint Paul and have placed iron monuments at the points indicated on this plat and the same is correct.

Jurken & Son, Engineers

State of Minnesota } ss.
County of Ramsey }

On this 11th day of February A.D. 1887 personally appeared before me the undersigned Charles H. W. Jurken of the firm of Jurken & Son to me well known, and acknowledged that he executed the foregoing certificate as his own free act and deed

John Schler
Notary Public Ramsey County Minn.

I hereby recommend the acceptance of the within plat by the Common Council

L. W. Remondet
City Engineer

Accepted and approved this 15th day of February A.D. 1887

J. P. Holson
W. Starkey
Plat Commissioners

Accepted and approved by the Common Council of the City of Saint Paul on the 13th day of Feb A.D. 1887

City Clerk

State of Minnesota } ss.
County of Ramsey }

Office of the Register of Deeds
This is to certify that the within instrument was filed for Record in this Office at Saint Paul on the 19th day of February A.D. 1887 at 4 o'clock P.M. and that the same was duly recorded in Book No. 5 of Plats page 30

Register of Deeds

Paper paid this 19th day of Feb, 1887

M. A. Kain
Co. Auditor Ramsey Co

CITY TREASURER'S OFFICE
ST. PAUL, MINN.
FEB 18 1887