

SHELDON GROVE ADD

To St. Paul, Minn.
1887.

This plat document is an UNOFFICIAL copy of a Subdivision Plat or Registered Land Survey and is made available for information purposes only.

To obtain an official copy please contact the Ramsey County Recorder's Office.

I hereby certify to having surveyed and platted the property as described on this map as "Sheldon Grove Addition to St. Paul Minn." and have placed iron monuments at the corners of each and every block as shown on this map and the same is correct.

Chas. A. Forbes
Surveyor.

State of Minnesota }
County of Ramsey } SS On this 14 day of March AD 1887, personally appeared before the undersigned Charles A. Forbes, to me well known and he acknowledged, that he executed the foregoing Certificate as his own free act and deed.

W. L. Barton
Notary Public
Ramsey Co. Minn.

This is to certify that G. E. Sheldon, Carrie B. Sheldon, his wife, Fred W. Hoyt, Josie E. Hoyt, his wife, proprietors of Lot (11) eleven King's Outlots have caused the same to be surveyed and platted and hereafter known as Sheldon Grove Addition to the City of St. Paul as shown by this plat and hereby dedicate to the public and for the public use forever all the streets, avenues, alleys, Parks, Boulevards, as herein indicated. Witness our hands and seals this 14 day of March 1887.

In presence of:
W. L. Barton
Charles A. Forbes

G. E. Sheldon (Seal)
Carrie B. Sheldon (Seal)
Fred W. Hoyt (Seal)
Josie E. Hoyt (Seal)

State of Minnesota }
County of Ramsey } SS On this 14 day of March AD 1887, personally came before me the undersigned G. E. Sheldon, Carrie B. Sheldon, his wife, Fred W. Hoyt, and Josie E. Hoyt, his wife, to me well known and they acknowledged that they executed the foregoing Certificate for the uses and therein expressed.


W. L. Barton
Notary Public
Ramsey Co. Minn.

Accepted and Approved this 15th day of March AD 1887.

L. S. Holt
J. B. Starkey
W. L. Barton
Plat Commissioners.

CITY TREASURER'S OFFICE
ST. PAUL, MINN.
MAR 19 1887
ASSESSMENTS PAID
Henry R. ...
CITY TREAS.

OFFICE OF
COUNTY TREASURER,
ST. PAUL, MINN.
MAY 10 1887
1886 TAX PAID.
F. A. BENE, Co. Treas.

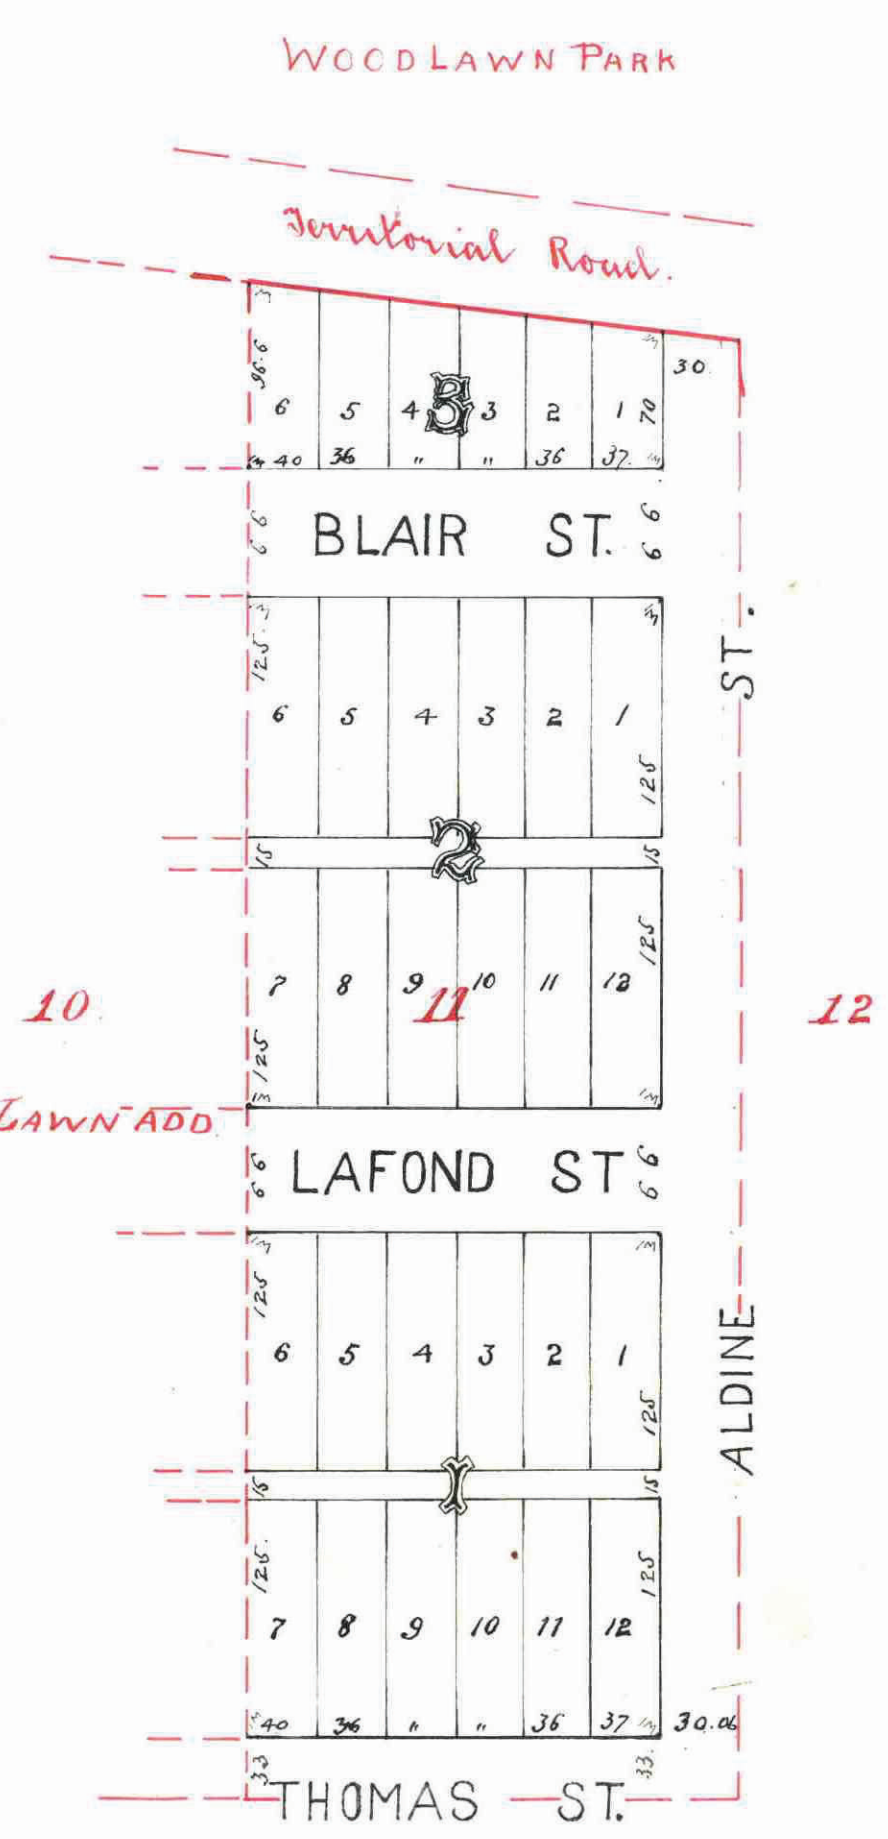

No. 7354
STATE OF MINNESOTA }
County of Ramsey }
Office of the Register of Deeds.
This is to certify that the within instrument was filed for record in this Office, at St. Paul, on the 14 day of March A. D. 1887, at 10 o'clock A. M., and that the same was duly recorded in Book 6 of 1887 on 14 pages.
By W. L. Barton
Register of Deeds.

Dated and paid May 10, 1887.
M. J. Kain
County Auditor
Oliver
Supt.

I hereby recommend the acceptance of the within plat by the common council

Accepted by the common council of the city of Saint Paul on the 15 day of March AD 1887.
W. L. Barton
City Clerk.