


Merrill's Subdivision

of the West 1/2 of

Block 79 West Saint Paul Proper

Scale 1 in. = 50 ft.

Hawley & Merrill
Civil Engineers

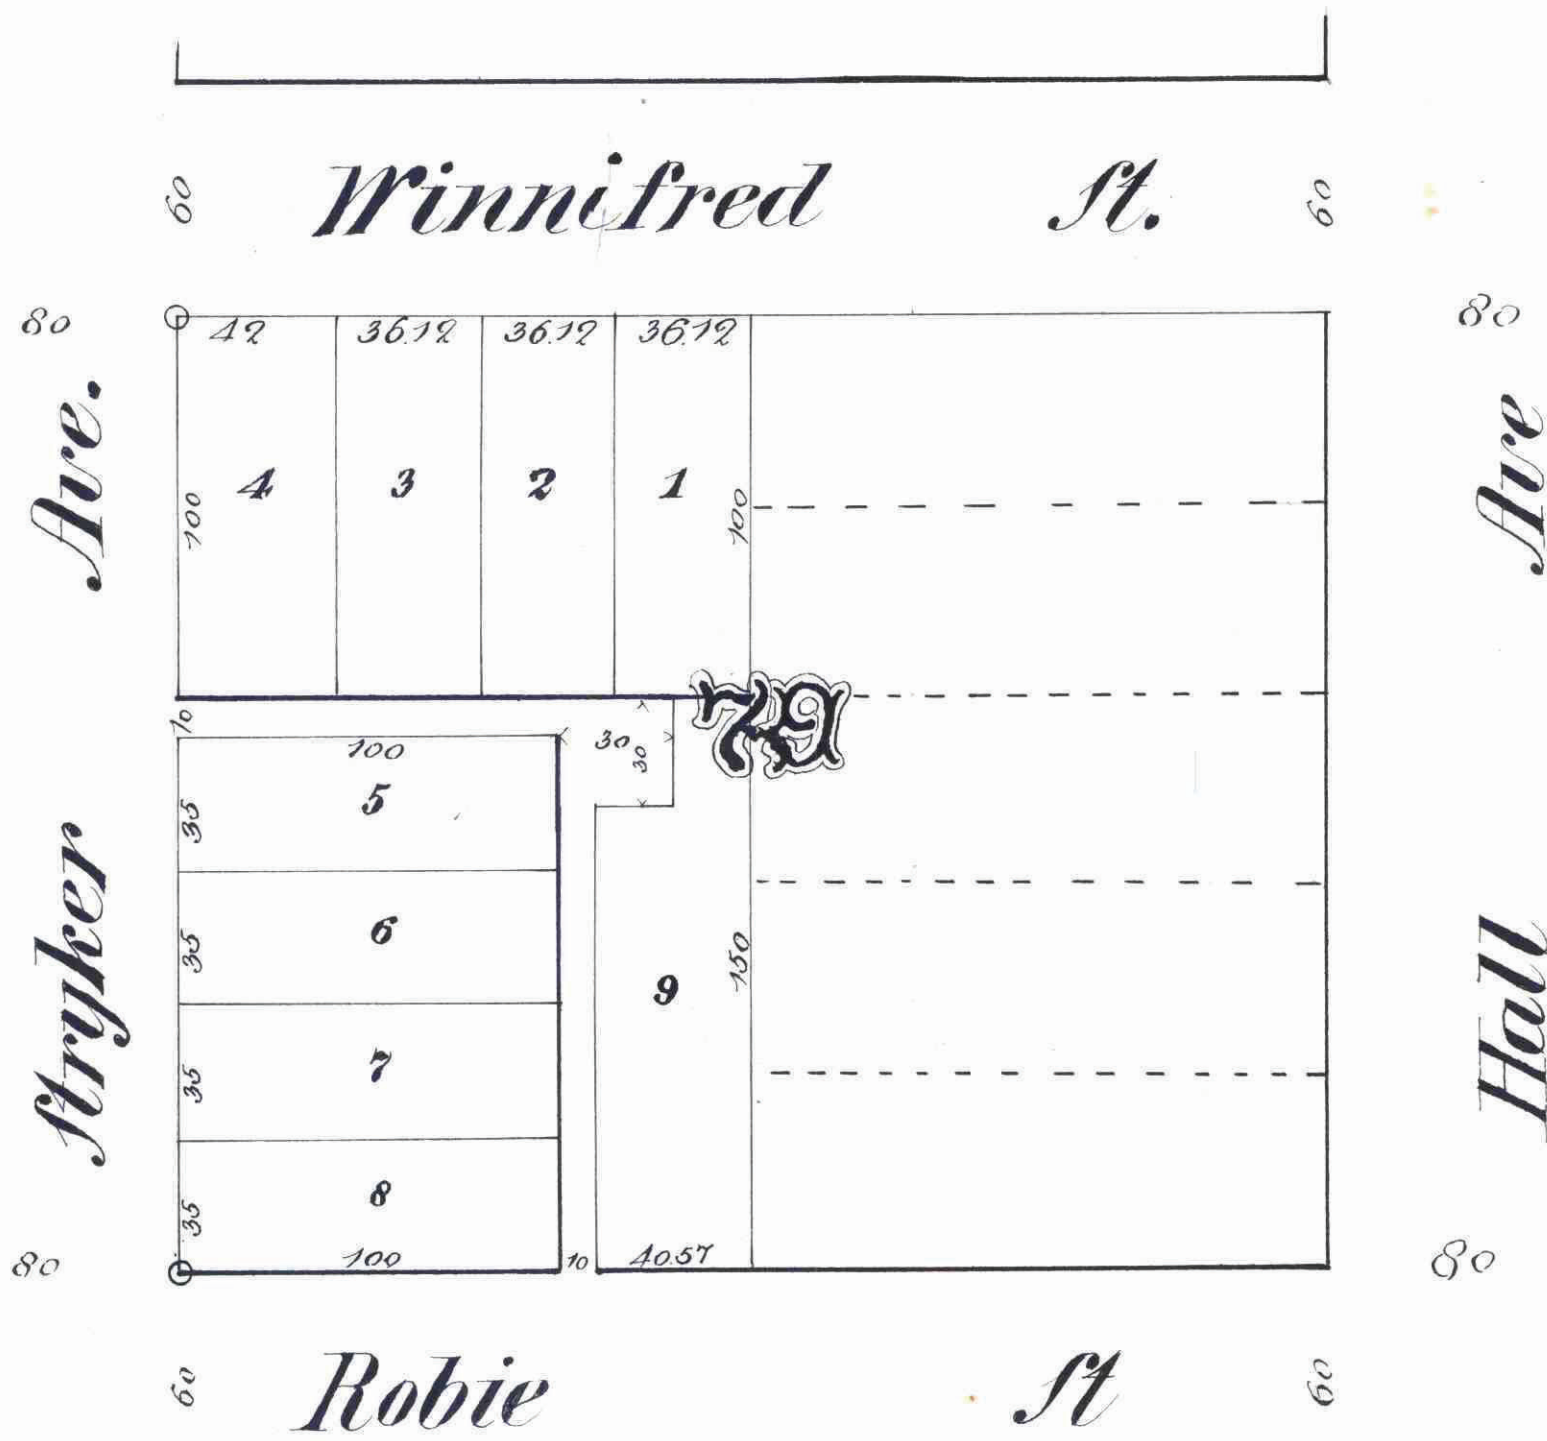

STATE OF MINNESOTA,
County of Ramsey.
Office of the Register of Deeds.
This is to certify that the within instrument was filed for Record in this Office, at St. Paul, on the 12th day of April, A.D. 1887, at 11:30 o'clock A.M., and that the same was duly recorded in Book 6 of Town plats, pages 187-188.

This plat document is an UNOFFICIAL copy of a Subdivision Plat or Registered Land Survey and is made available for information purposes only.

To obtain an official copy please contact the Ramsey County Recorder's Office.

We the undersigned, owners of the West 1/2 of Block 79 West St. Paul Proper, hereby certify that we have caused the same to be surveyed and platted and hereafter known as Merrill's Subdivision of the West 1/2 of Block 79 West Saint Paul Proper, as shown on this map, and hereby dedicate to the public and for the public use forever the alleys herein indicated.

Witness our hands and seals this 15th day of March A.D. 1887.
 Daniel D. Merrill
 Alice K. Merrill

State of Minnesota }
 County of Ramsey } On this 15th day of March A.D. 1887 personally appeared before the undersigned, Daniel D. Merrill, and Alice K. Merrill, his wife, to me well known and acknowledged that they executed the foregoing certificate as their own free act and deed.

Leavitt K. Merrill
Notary Public,
Ramsey Co., Minn.

Accepted and approved this 29th day of March 1887.
 J. P. Coon
 J. A. Sharkey
 L. W. Russell

I hereby recommend the acceptance of the within plat by the common Council.
 City Engineer.

Accepted by the common Council of the city of St. Paul on the 5th day of April, 1887.
 City Clerk.

Taxes paid
 County Auditor
 James B. Nims.

We hereby certify to having surveyed and platted the property described on this map as Merrill's Subdivision of the West 1/2 of Block 79 West Saint Paul Proper, and have placed iron monuments at each corner of the block as shown on this plat and the same is correct.

Hawley & Merrill
Civil Engineers.

State of Minnesota }
 County of Ramsey } On this 15th day of March A.D. 1887 personally appeared before the undersigned, W. F. Kain, to me well known and acknowledged that he executed the foregoing certificate as his own free act and deed.

E. R. Holcombe
Notary Public,
Ramsey Co., Minn.

CITY TREASURER'S OFFICE
 ST. PAUL, MINN.,
 APR 11 1887
 TAXES PAID
 James B. Nims
 City Treas.

Taxes paid this 12th day of April, A.D. 1887
 M. F. Kain
 Co. Auditor
 Per E. R. Harrow