

# MERRIAM PARK


## FOURTH ADDITION

CITY OF SAINT PAUL

This plat document  
is an UNOFFICIAL  
copy of a  
Subdivision Plat or  
Registered Land Survey  
and is made available for  
information purposes only.



To obtain an official copy  
please contact the Ramsey  
County Recorder's Office.

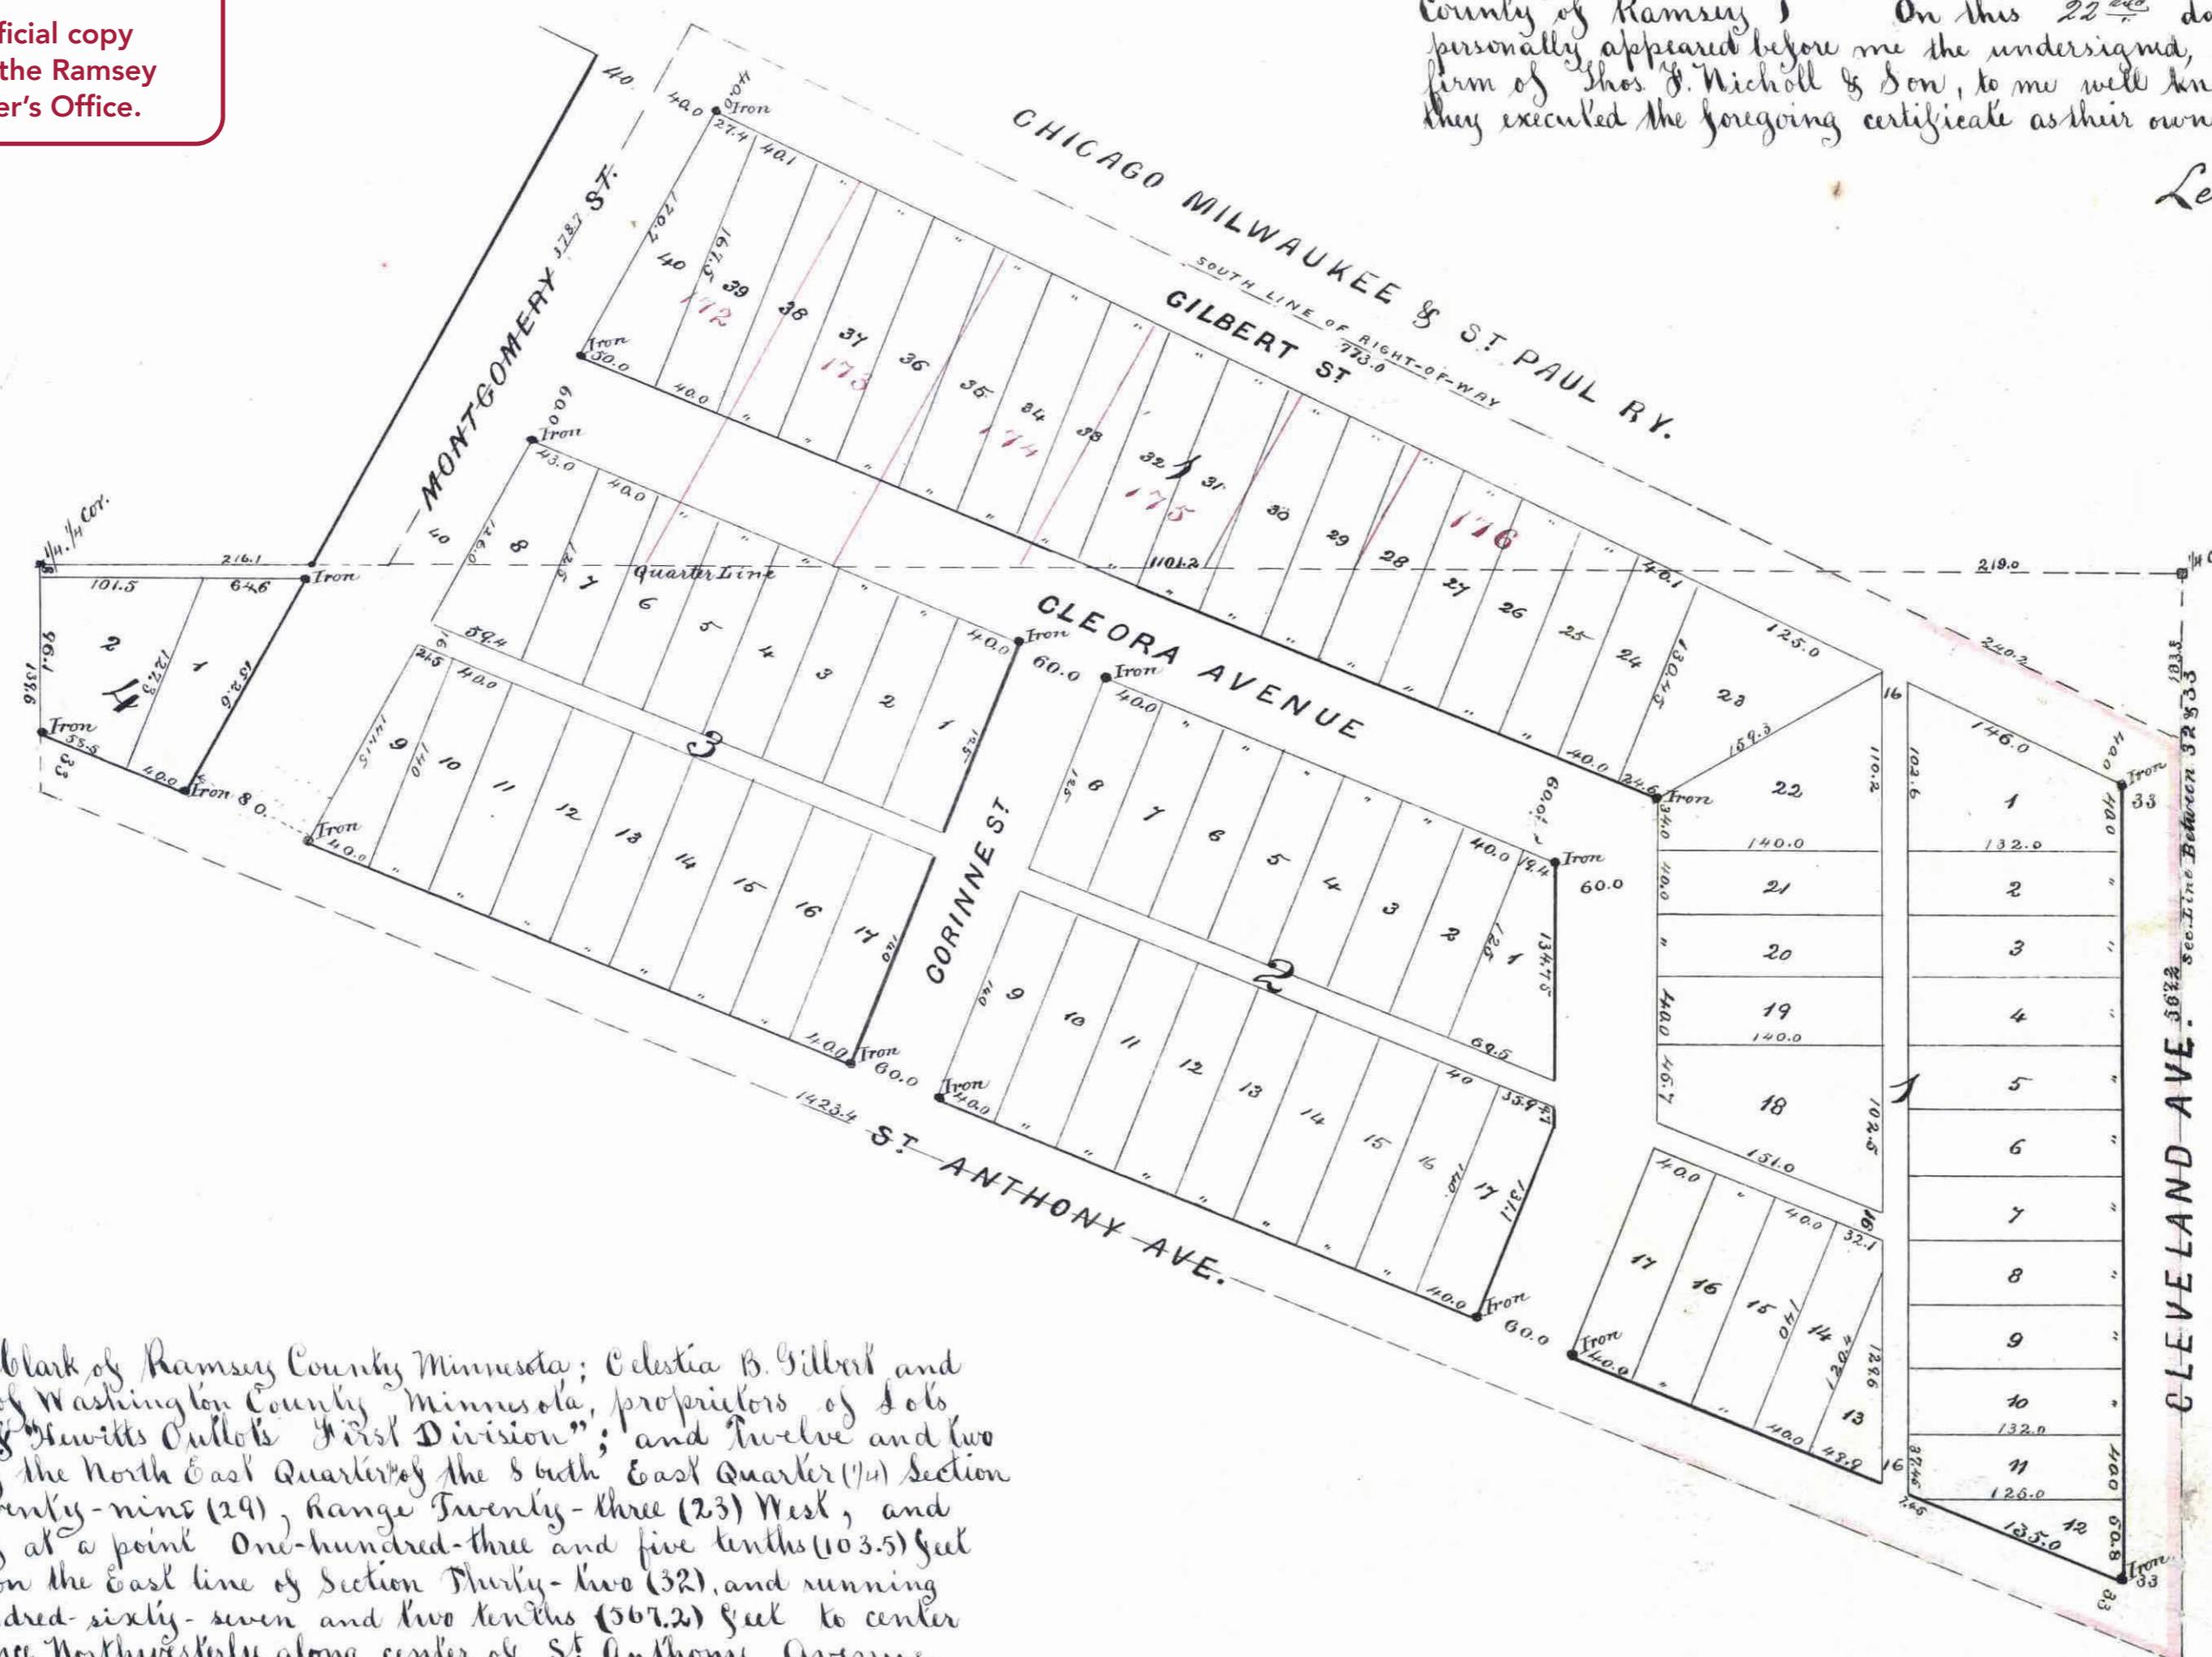

We hereby certify to having surveyed and platted the property as described on this map as "Merriam Park Fourth Addition City of Paul" and have placed iron monuments at the corners of each and every block as shown on this map and the same is correct.

*H. J. Nicholls & Son*  
Surveyors

State of Minnesota }  
County of Ramsey } On this 22<sup>nd</sup> day of April A.D. 1887  
personally appeared before me the undersigned, Thomas J. Nicholls, one of the  
firm of Thos. J. Nicholls & Son, to me well known and acknowledged that  
they executed the foregoing certificate as their own free act and deed

*Leviell W. Gould*  
Notary Public  
Ramsey Co. Minnesota.

STATE OF MINNESOTA, 1887  
County of Ramsey.  
OFFICE OF THE REGISTER OF DEEDS.  
This is to certify that the within  
instrument was filed for record  
in this office at St. Paul on the  
29 day of May A.D.  
1887 at 3 o'clock P.M., and  
that the same was duly recorded  
in Book Z on page  
*Mr. Gull*  
Register of Deeds.  
By \_\_\_\_\_  
Deputy.

This is to certify that George M. Clark of Ramsey County Minnesota; Celesta B. Gilbert and Newington Gilbert her husband of Washington County Minnesota, proprietors of lots numbers 112, 113, 114, 115 & 116 of "Waukechon's First Division"; and twelve and two one hundredths (12.02) acres of the North East Quarter of the 8th East Quarter (1/4) Section Thirty-two (32); Town Twenty-nine (29) Range Twenty-three (23) West, and further described, commencing at a point One-hundred-thre and five tenths (103.5) feet south of the Quarter (1/4) corner on the East line of Section Thirty-two (32), and running south on said line Five hundred sixty-seven and two tenths (567.2) feet to center of St. Anthony Avenue, thence Northwesterly along center of St. Anthony Avenue Fourteen-hundred-hundred-thre and four tenths (1423.4) feet, thence One-hundred-thirty-nine and six tenths (139.6) feet North to the Quarter (1/4) corner on the East and West Quarter lines, thence East on said quarter line Eleven-hundred-one and two tenths (1101.2) feet to its intersection with the South line of Right-of-Way of the Chicago, Milwaukee & St. Paul Railway, thence south-east along said Right-of-way to place of commencement, have caused the same to be surveyed and platted, and hereafter known as "Merriam Park, Fourth Addition City of Saint Paul" as shown by this Plat, and hereby dedicated to the public and for the public use forever all the streets, avenues, alleys, and boulevards as herein indicated.

Witness our hands and seals this 15<sup>th</sup> day of April

A.D. 1887

In presence of } as to signature  
Ruth B. Wheeler }  
Newington Gilbert  
Dab A. Clark

Preston T. Jackson } as to signature  
Celesta B. Gilbert &  
Newington Gilbert  
Chas. E. Bolles

*George M. Clark*  
Celesta B. Gilbert  
Newington Gilbert



State of Minnesota } On this 15<sup>th</sup> day of April A.D. 1887  
County of Ramsey } personally came before me the undersigned George M. Clark to me well known and he  
acknowledged that he executed the foregoing certificate for the uses and purposes therein  
expressed

Ruth B. Wheeler  
Notary Public  
Ramsey County Minnesota

State of Minnesota } On this 18<sup>th</sup> day of April A.D. 1887  
County of Washington } personally came before me the undersigned Celesta B. Gilbert and Newington  
Gilbert her husband to me well known and they acknowledged that they executed  
the foregoing certificate for the uses and purposes therein expressed

Preston T. Jackson  
Notary Public  
Ins for Ramsey Co. Minnesota

Accepted and approved this 22<sup>nd</sup> day of April - - - A.D. 1887

*J. S. Geolton*  
*Jas. Starkes*  
*Wm. F. Simley*  
*W. R. Rosdell*

Plat Commissioners

I hereby recommend the acceptance of the within plat by the common council

City Engineer


Accepted by the common council of the city of St. Paul on the 17<sup>th</sup> day of May A.D. 1887

*Wm. H. Pelegar*  
Asst. City Clerk

Paxas paid this 26<sup>th</sup> day of April A.D. 1887

*M. J. Kain*  
County Auditor  
Ramsey Co. Minnesota  
Per C. Narvaez

### Assessments

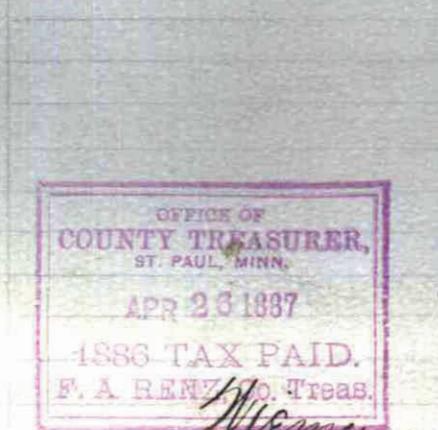

City Treasurer  
St. Paul.