


PRINCE'S REARRANGEMENT

OF LOTS 1, 2, 6, 7, 8, 9, & 10 BLOCK 20
 BANNING & OLIVIER'S ADDITION
 — 6° —
 WEST ST PAUL, MINN.

STATE OF MINNESOTA,
 County of Ramsey.
 I, *W. B. Bell*,
 Register of Deeds,
 do hereby certify that the within
 instrument was filed for record
 in this Office, at St. Paul, on the
 29th day of *April*, A. D.
 1887, at 9 o'clock P. M., and
 that the same was duly recorded in
 Book 2 of *Prince's Addition*
 pages *101-102*.

SCALE 1 IN. = 40 FT.

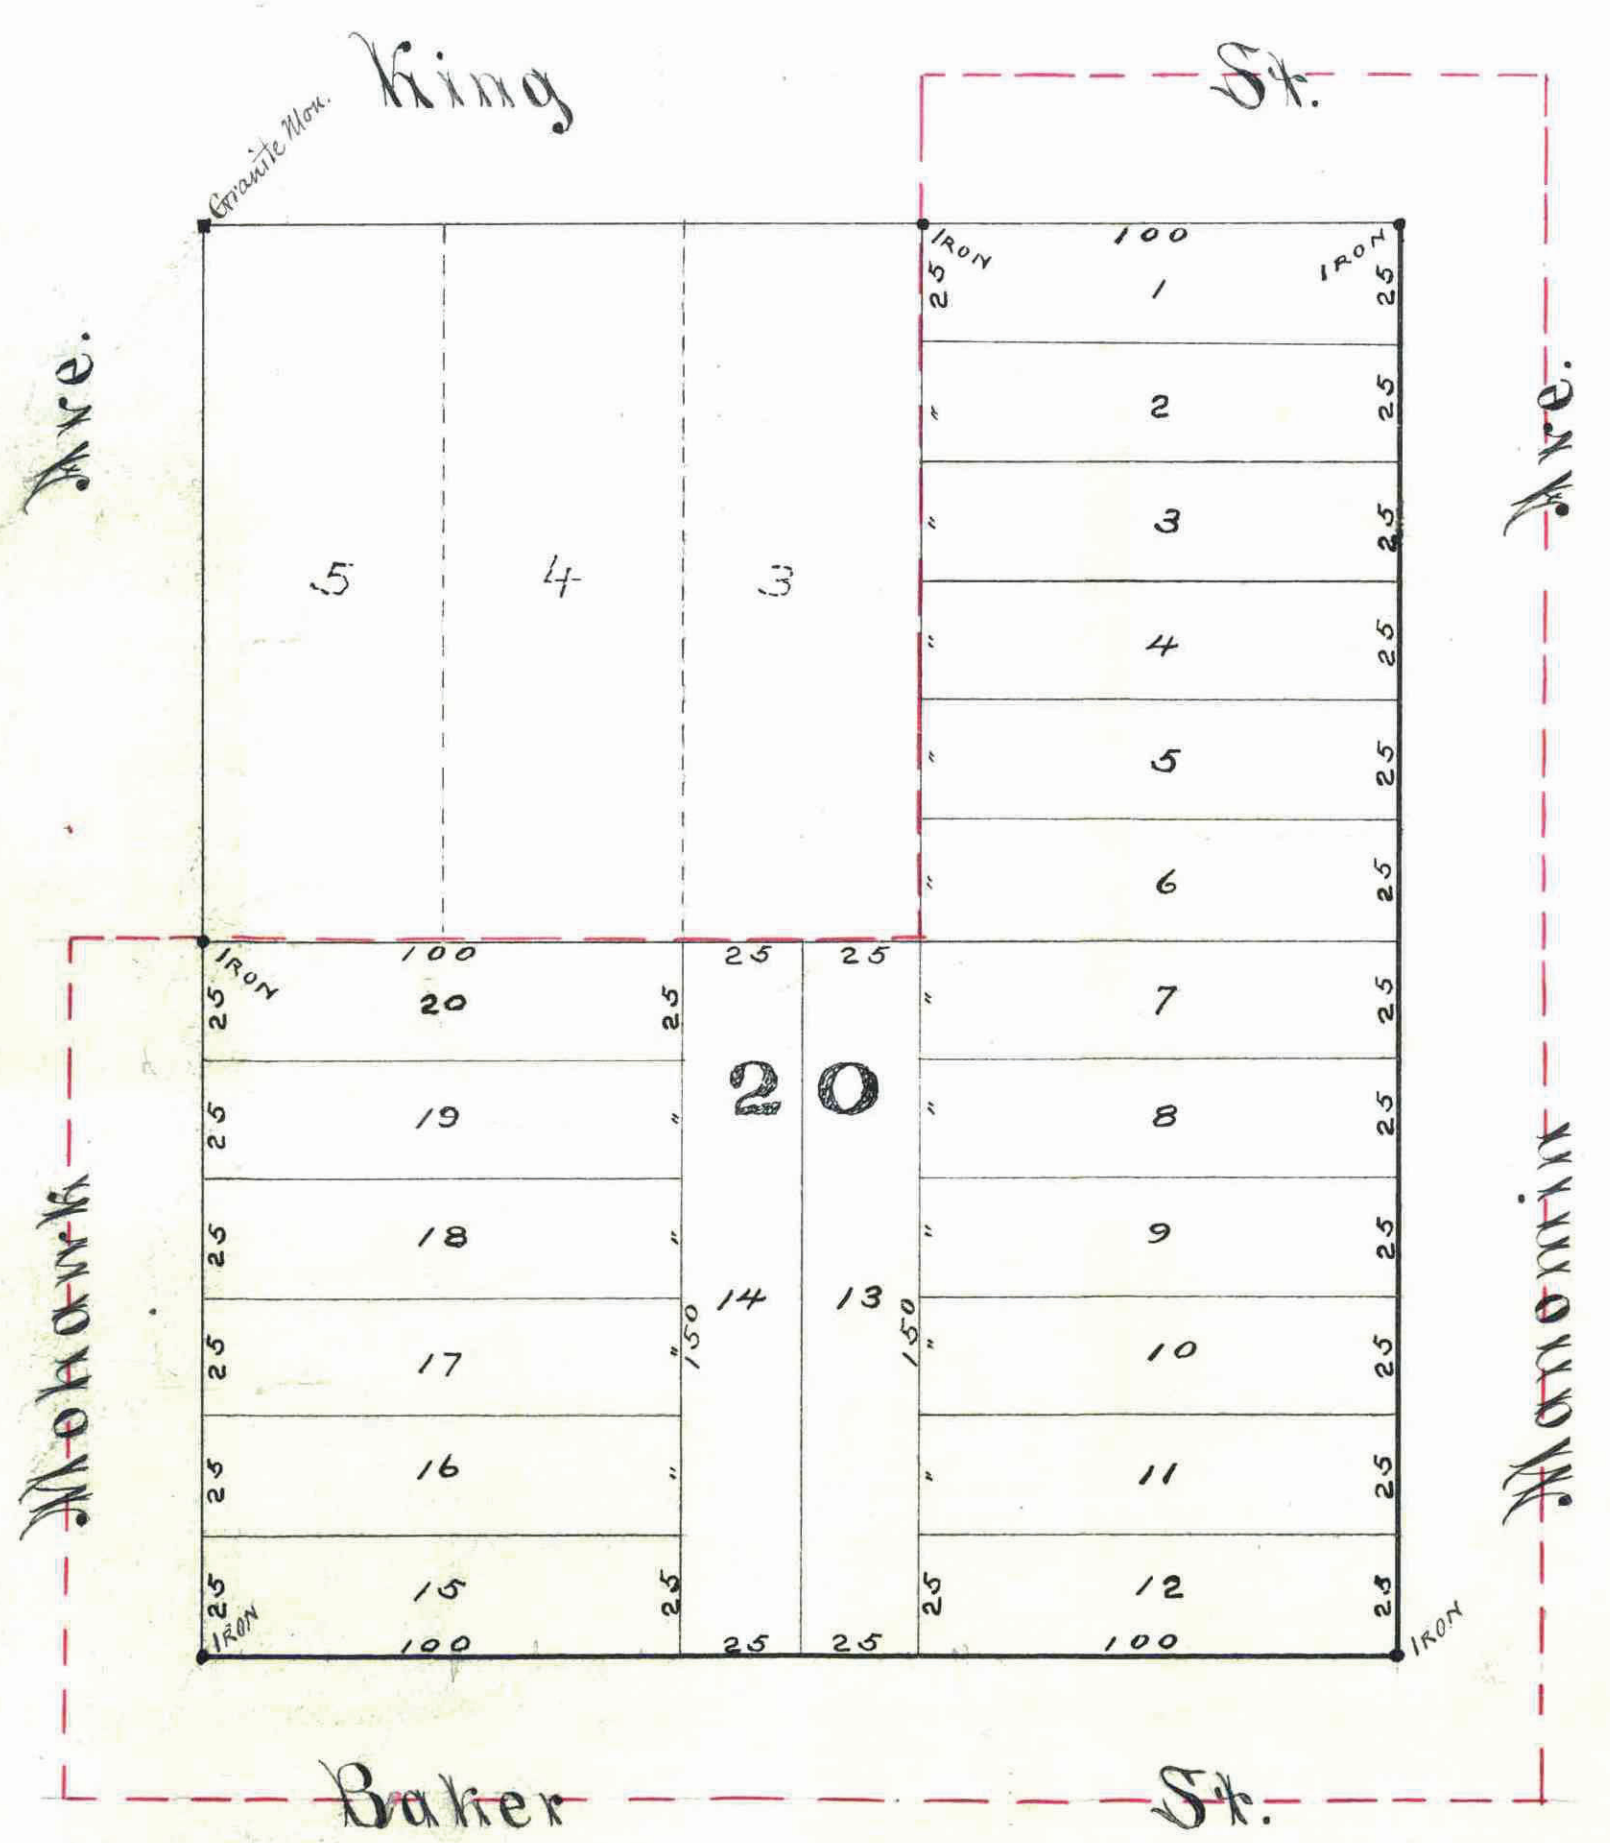

St Paul Minn February 16th 1887.
 I hereby certify to having surveyed and platted the property described on this map as Prince's Re-arrangement of Lots
 1, 2, 6, 7, 8, 9 and 10 Block 20 Banning & Olivier's Addition to West St Paul, Minn. and have placed iron monuments
 at the corners as hereon indicated and the same is correct.
D. L. Burtice,
 Surveyor.

State of Minnesota } ss. On this 16th day of February AD 1887 before me the undersigned personally appeared *D. L. Burtice*
 County of Ramsey } to me well known and acknowledged that he executed the above certificate as his own free
 act and deed.
John M. Gray
 Notary Public
 Ramsey County
 Minn.

We John S. Prince and Emma S. Prince his wife hereby certify that we are the owners and proprietors of Lots 1, 2, 6, 7, 8, 9 and
 10, Block 20 Banning & Olivier's Addition to West St Paul, Minn. and have caused the same to be surveyed and platted and
 hereafter known as Prince's Re-arrangement of Lots 1, 2, 6, 7, 8, 9 and 10 Block 20 Banning & Olivier's Addition to West
 St Paul, Minn. as shown by this plat and hereby dedicate to the public and for the public use forever all the streets
 and avenues as hereon indicated.
 Witness our hands and seals this 19th day of February AD 1887.
John S. Prince Seal
Emma S. Prince Seal
 In presence of
Chas. O. Malmstrom
Edward J. Meier

State of Minnesota } ss. On this 19th day of February AD 1887 before me the undersigned personally appeared John S.
 County of Ramsey } Prince and Emma S. Prince his wife to me well known and acknowledged that they executed
 the foregoing instrument as their own free act and deed.
Edward J. Meier
 Notary Public
 Ramsey County
 Minnesota

Approved this 21st day of February AD 1887 } *L. P. Holstrom*
 } *Ed. Starkey* } CLAT
 } *Wm. A. Van Slyke* } Commission.

St Paul Minn March 1st 1887.
 I hereby recommend the acceptance of the within plat by the Common Council.
W. W. Rundlett,
 City Engineer.

Accepted by the Common Council of the City of St Paul on the 1st day of *March* AD 1887.
Frank P. ...
 City Clerk.

CITY TREASURER'S OFFICE
 ST. PAUL, MINN.
 APR 22 1887
 ASSESSMENTS PAID
...
 CITY TREAS.

Tax paid this 29th day of April, 1887
M. F. Kern
 County Auditor

This plat document is an UNOFFICIAL copy of a Subdivision Plat or Registered Land Survey and is made available for information purposes only.
 To obtain an official copy please contact the Ramsey County Recorder's Office.