

UFTON GROVE

PLAT I
Ramsey Co., Minn.

SCALE: ONE INCH = 100 FT.


Hawley & Newell,
Civil Engineers.

This plat document is an UNOFFICIAL copy of a Subdivision Plat or Registered Land Survey and is made available for information purposes only.



To obtain an official copy please contact the Ramsey County Recorder's Office.

• Indicates Iron Monuments

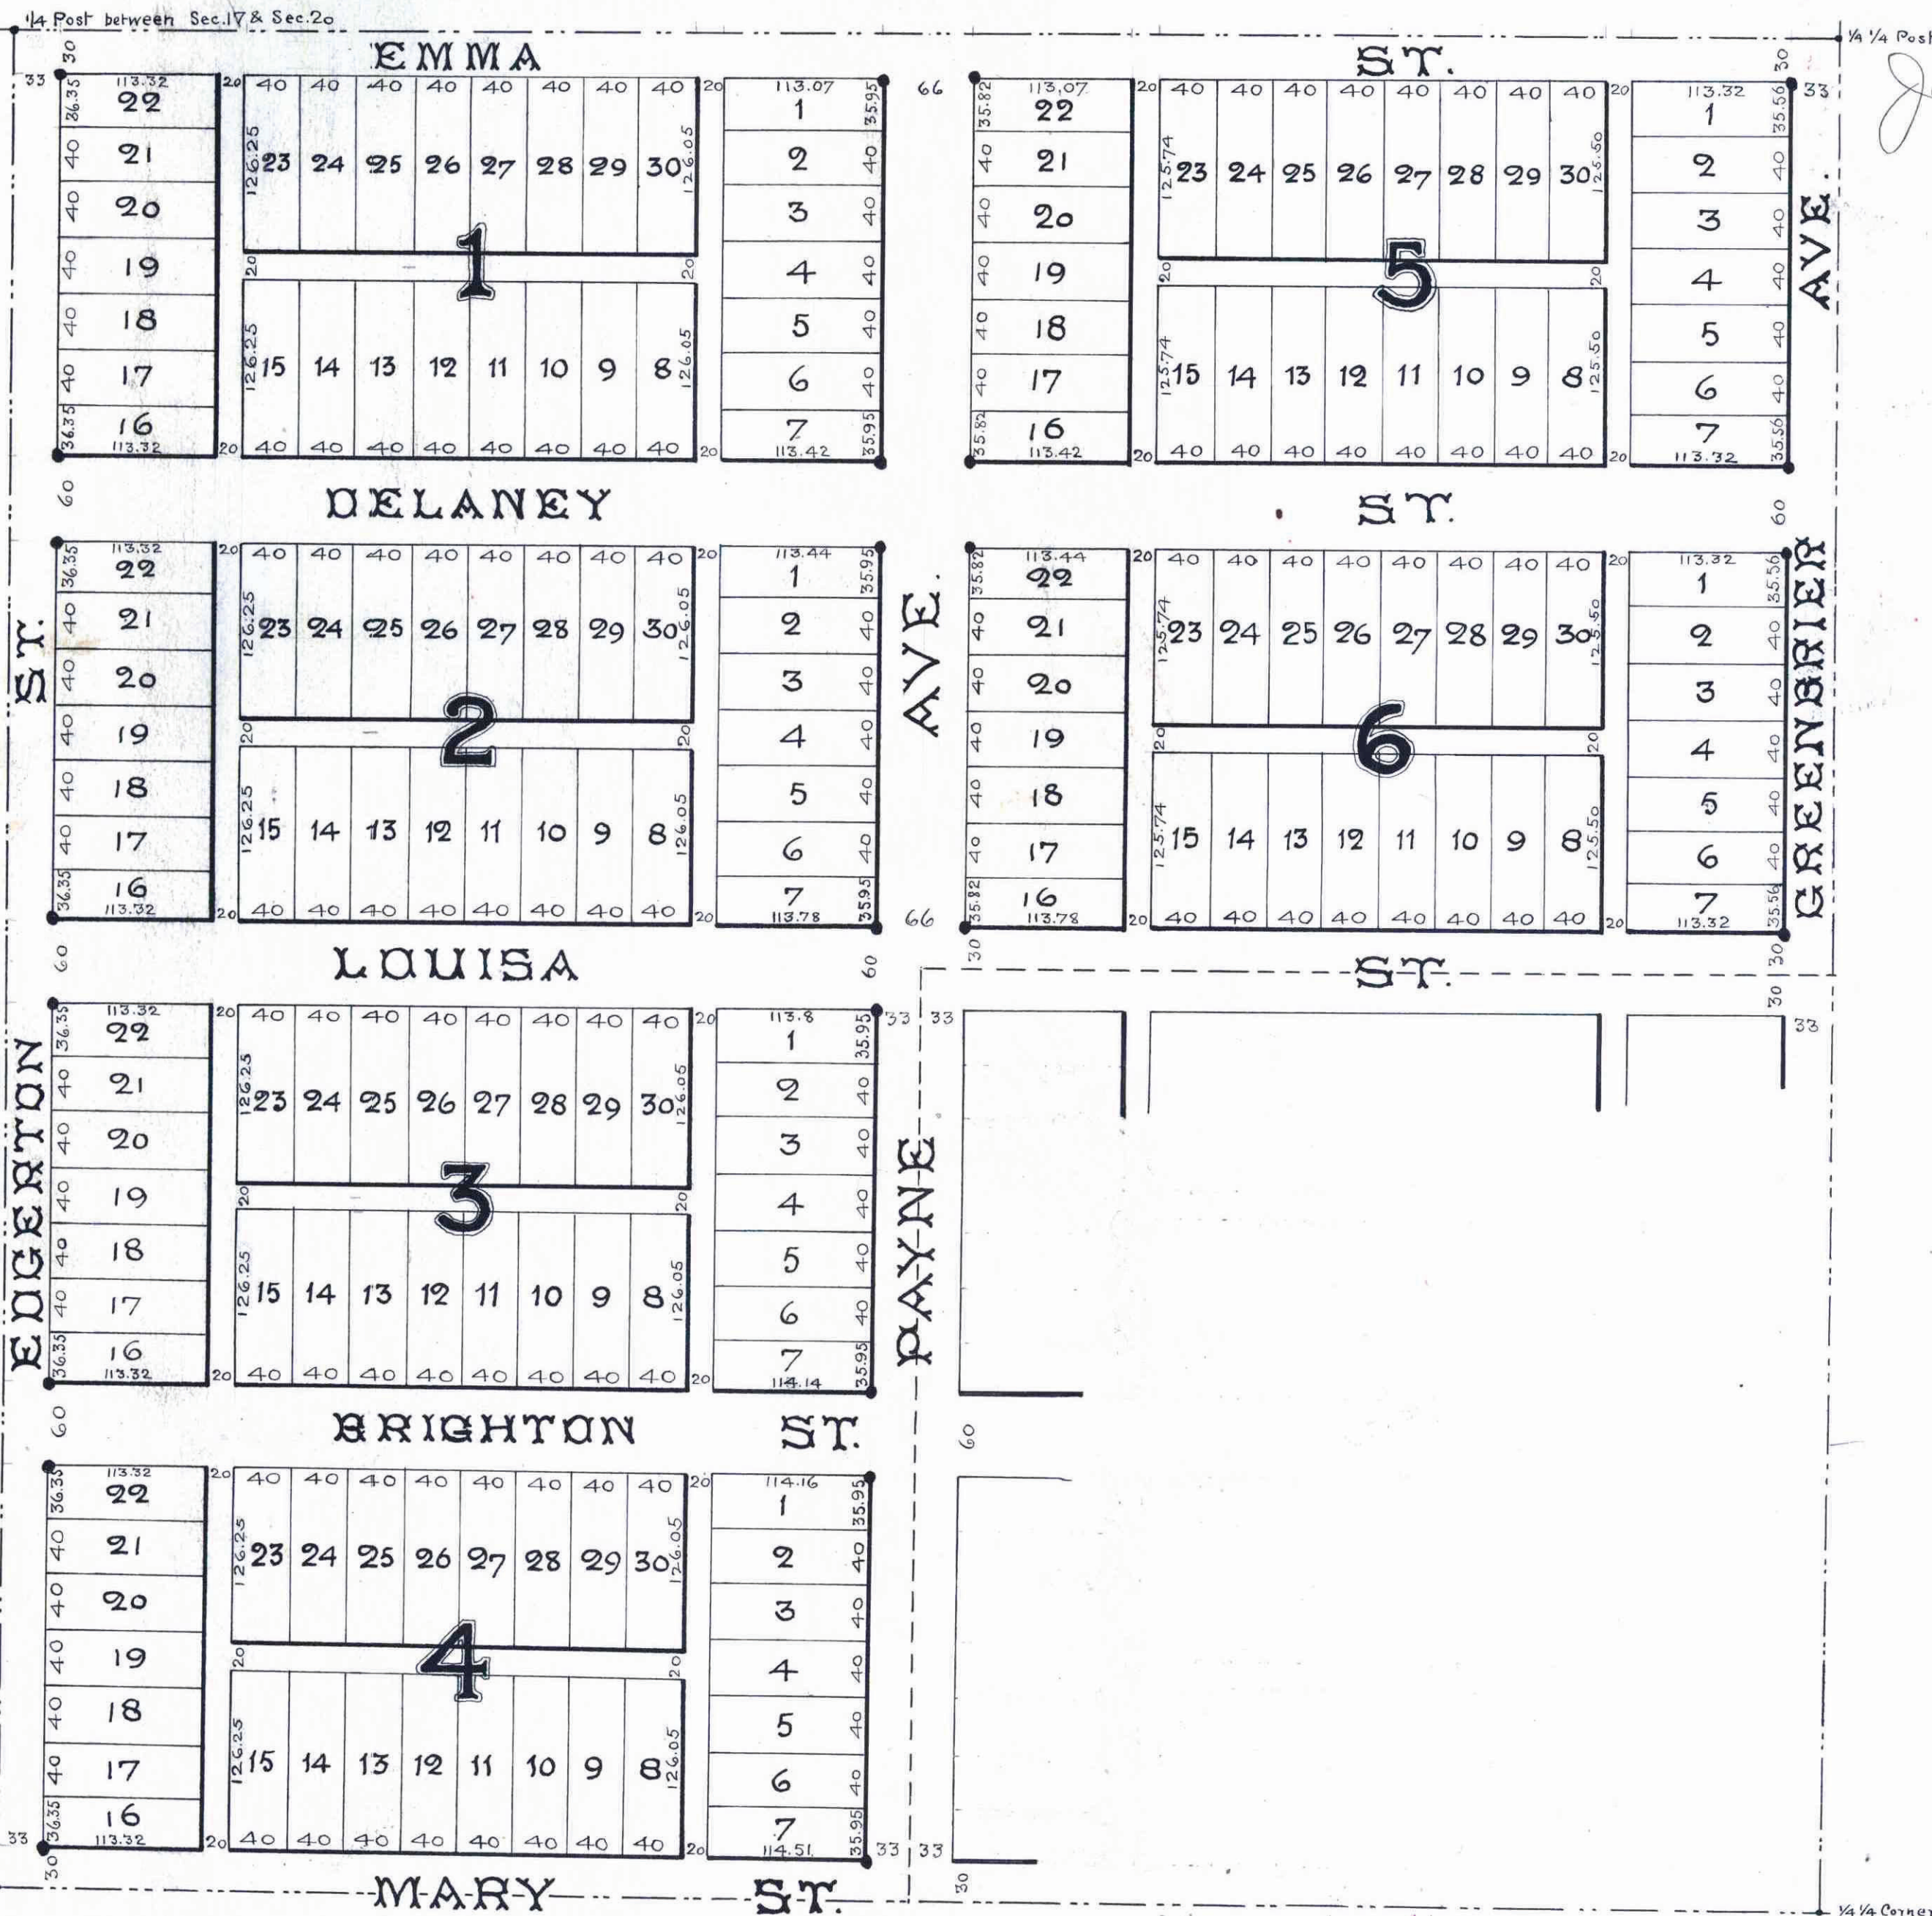

Taxes paid June 11, 1887 M. J. Kain
County Auditor, Ramsey Co., Minn.
Assessments _____
City Treasurer, St. Paul.

Accepted and approved by the _____
_____ day of _____

A. D. 1887
J. D. Johnson
J. A. Starkey Plat Commissioners.
W. H. S. S. S.
L. W. Rindler

I hereby recommend the acceptance of the within plat by the Common Council.

City Engineer.

Accepted and approved by the Common Council of the City of St. Paul, on the _____ day of _____ A. D. 1887.
W. H. S. S. S.
City Clerk.

STATE OF MINNESOTA, ss.
County of Ramsey.
Office of the Register of Deeds.
This is to certify that the within instrument was filed for Record in this Office, at St. Paul, on the _____ day of _____ A. D. 1887 at 3:25 o'clock P. M., and that the same was duly recorded in Book _____ of _____ pages.
W. H. S. S. S.
Register of Deeds.

CITY TREASURER'S OFFICE
ST. PAUL, MINN.
JUN 13 1887
PAID
George B. Jones
CITY TREASURER

OFFICE OF COUNTY TREASURER
ST. PAUL, MINN.
JUN 9 1887
1886 TAX PAID
F. A. BENZ, Co. Treas.

This is to certify that Egbert G. Haudy proprietor of the NW 1/4 of the NW 1/4 of the NE 1/4 of Section 20 Township 29 Range 22 West of the 4th principal meridian, have caused the same to be surveyed and platted and hereafter known as "Ufton Grove, Ramsey Co., Minn." as shown by this plat, and hereby dedicate to the public, and for the public use forever, all the streets, avenues and alleys as hereon indicated.

Witness my hand and seal, this 28th day of May, A. D. 1887.

In presence of _____
Egbert G. Haudy Seal
County of Ramsey,
State of Minnesota } s.s.

On this 28th day of May, A. D. 1887, personally came before me _____
Egbert G. Haudy

to me well known, and acknowledged that he executed the foregoing certificate as his free act and deed.
Catherine Jones
Notary Public,
Ramsey Co., Minn.

We hereby certify to having surveyed and platted the property as described on this map as "Ufton Grove, Ramsey Co., Minn." and have placed an iron monument at the corners of each and every block as hereon indicated, and the same is correct.

Hawley & Newell
Civil Engineers

State of Minnesota } ss.
County of Ramsey } On this 27th day of May, A. D. 1887, personally came before the undersigned W. H. Newell of the firm of Hawley & Newell, to me well known, and acknowledged that he executed the foregoing certificate in the name of, and as the free act and deed of said firm.

Catherine Jones
Notary Public,
Ramsey Co., Minn.

