


VERNON'S RE-ARRANGEMENT

Of the East 1/2 of Block 4, Lots 4, 5, 6, 7, 8, 9, 10, 11, 12 of Block 3, East 1/2 of Block 5, & West 1/2 of Block 6

Sylvan Park Addition to the City of Saint Paul.

Scale: 1 in. = 80 feet.

Hawley & Newell
Civil Engineers

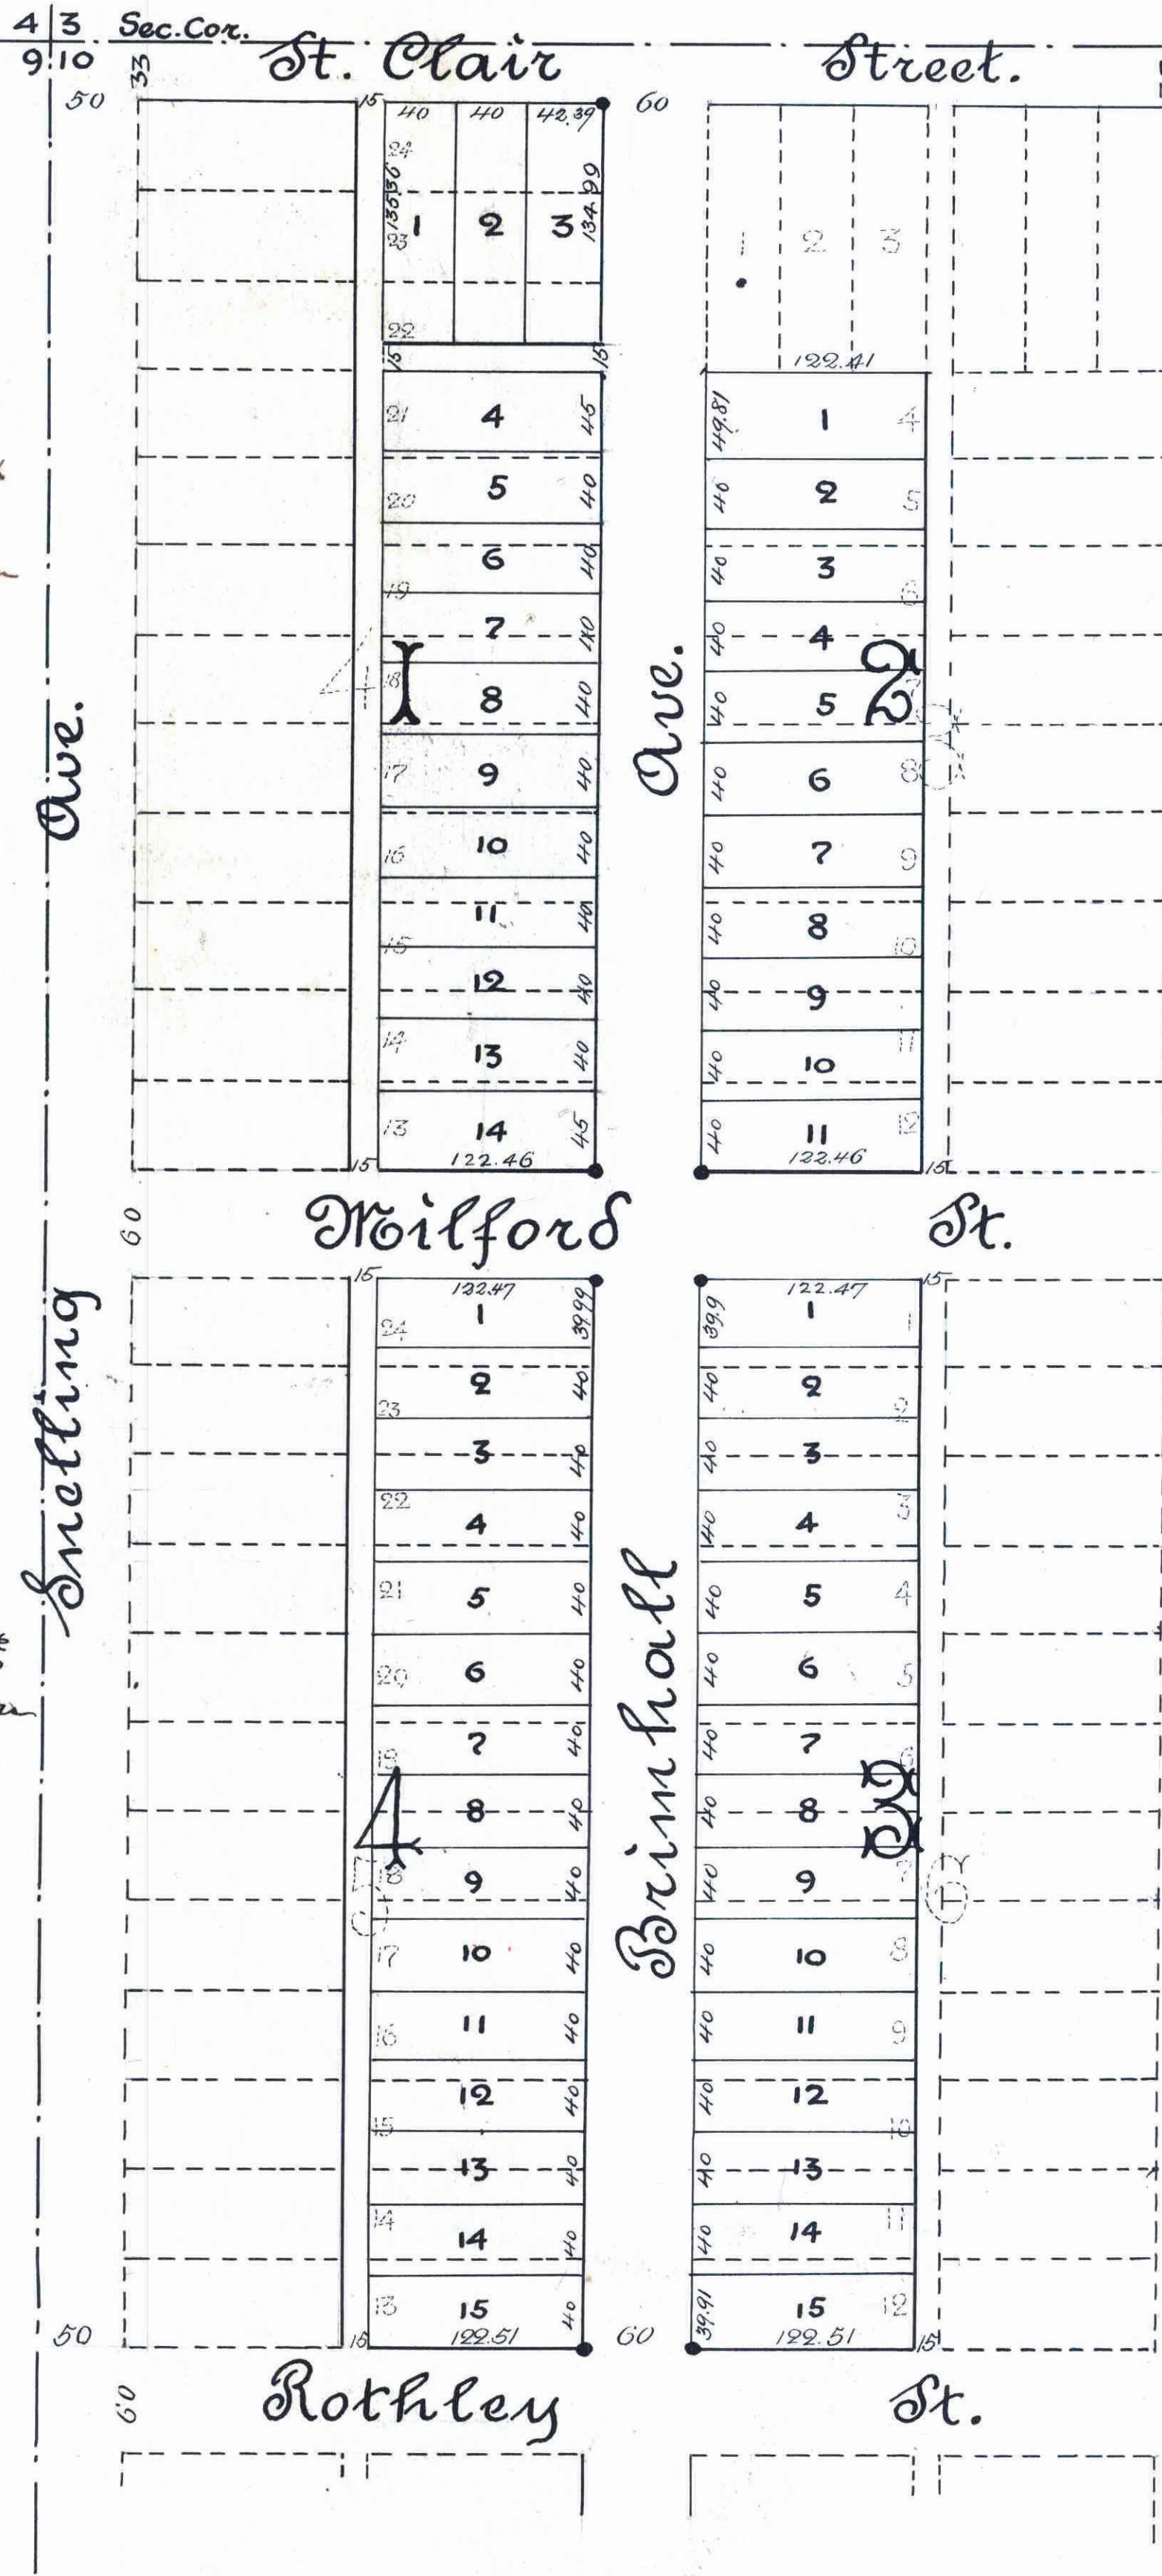

We the undersigned owners of the East one-half of Block Four (4), lots four (4), five (5), six (6), seven (7), eight (8), nine (9), ten (10), eleven (11), twelve (12) of Block Three (3), the East one-half of Block Five (5) and the West one-half of Block Six (6) of Sylvan Park Addition to the City of Saint Paul - have caused the same to be re-arranged & platted & hereafter known as "Vernon's Re-arrangement of the East 1/2 of Block 4, Lots 4, 5, 6, 7, 8, 9, 10, 11, 12 of Block 3, East one-half of Block 5 and West 1/2 of Block 6 of Sylvan Park Addition to the City of St. Paul - as shown by this map - and we do hereby give & dedicate to the public and for the public use forever the alley as indicated hereon. In witness our hands and seals this 15th day of May, A.D. 1887.

William E. Brimhall
Mary E. Brimhall
James H. Davidson
George H. Vernon
C. A. Wainwright

State of Minnesota }
County of Ramsey }
On this 15th day of May, A.D. 1887 - personally appeared before the undersigned, William E. Brimhall and Mary E. Brimhall his wife and George H. Vernon to me well known and acknowledged that they executed the foregoing certificate as their own free act & deed.

James H. Davidson
Notary Public
Ramsey Co.,
Minn.

We hereby certify to having surveyed & platted the within described property & have placed an iron monument at the corner of each and every block and the same is correct.

Hawley & Newell
Civil Engineers

State of Minnesota }
County of Ramsey }
On this 10th day of May, A.D. 1887, personally appeared before the undersigned W. F. Newell, to me well known to be a member of the firm of Hawley & Newell and acknowledged that he executed the foregoing certificate in the name of and as the free act and deed of said firm.

E. K. Holcombe
Notary Public
Ramsey Co., Minn.

Accepted & Approved this 16th day of May, A.D. 1887

J. P. Johnson }
D. J. Starkey } Plat Commission
L. W. Ramsey }

Examined and approved this ... day of ... A.D. 1887

City Engineer

Accepted by the Common Council of the City of St. Paul on the 7th day of June A.D. 1887

James H. Davidson
City Clerk

James paid June 11, 1887

J. M. D. Rain County Auditor
Ramsey Co.,
Minn. Clerk

• Indicates Iron Monuments.

Assessments: per fiche
City Treasurer
St. Paul

This plat document is an UNOFFICIAL copy of a Subdivision Plat or Registered Land Survey and is made available for information purposes only.

To obtain an official copy please contact the Ramsey County Recorder's Office.

STATE OF MINNESOTA, 1887.
County of Ramsey.
Office of the Register of Deeds.
This is to certify that the within instrument was filed for record in this Office, at St. Paul, on the ... day of June, A. D. 1887, at ... o'clock ... M., and that the same was duly recorded in Book ... of ... pages ...

By: ...
Register of Deeds

OFFICE OF COUNTY TREASURER, ST. PAUL, MINN.
JUN 9 1887
1886 TAX PAID.
F. A. HENZ, Co. Treas.

CITY TREASURER'S OFFICE
ST. PAUL, MINN.
JUN 19 1887
CITY TREASURER