

Scale 50' = 1" Iron Monuments

I hereby certify to having surveyed and platd the property as described on this map as C.W. Youngman's 2nd addition to St. Paul and have placed iron monuments at the corners of each and every block, as shown on this map, and the same is correct

Frank E. Sheldon  
C. E. W. Surveyor

State of Minnesota  
County of Ramsey

On this 13th day of Sept. A.D. 1886 personally appeared before me the undersigned Frank E. Sheldon to me well known and acknowledged that he executed the foregoing certificate as his own free act and deed

Walter J. Burr  
Notary Public  
Ramsey Co Minn

This is to certify that C.W. Youngman and wife Mary E. Youngman, Frank W. Youngman and wife Celia J. Youngman, James J. Jelleff and wife Lizzy J. Jelleff and J. Amos Hintersmiller Jr. Proprietors of the following described property viz Lots two (2) three (3) four (4) five (5) six (6) seven (7) and eight (8) of Block one (1) of Charles Weides addition to Fort Street cut lots to St. Paul as shown on plat filed with the Register of Deeds of Ramsey County State of Minnesota in book "H" page 14 of 14 plats. Have caused the same to be surveyed and platd and hereafter known as C.W. Youngman's 2nd Addition to Saint Paul as shown by this plat and hereby dedicate to the public and for the public use forever all the streets, avenues and alleys as herein indicated. Witness our hands and seals this 23rd day of September 1886

In presence of  
William George  
Walter J. Burr

James J. Jelleff  
Lizzy J. Jelleff  
Frank W. Youngman  
Mary E. Youngman  
J. Amos Hintersmiller Jr.  
C.W. Youngman  
Mary E. Youngman  
On this 24th day of Sept. 1886


State of Minnesota  
County of Ramsey

On this 24th day of Sept. A.D. 1886 personally came before me the undersigned C.W. Youngman and wife Mary E. Youngman, James J. Jelleff and wife Lizzy J. Jelleff and J. Amos Hintersmiller Jr. to me well known and they acknowledged that they executed the foregoing certificate for the uses and purposes therein expressed

Walter J. Burr  
Notary Public  
Ramsey Co Minn

Accepted and approved this 24th day of Sept. A.D. 1886

L. P. Johnson  
Geo. Starkey  
Plat Commission

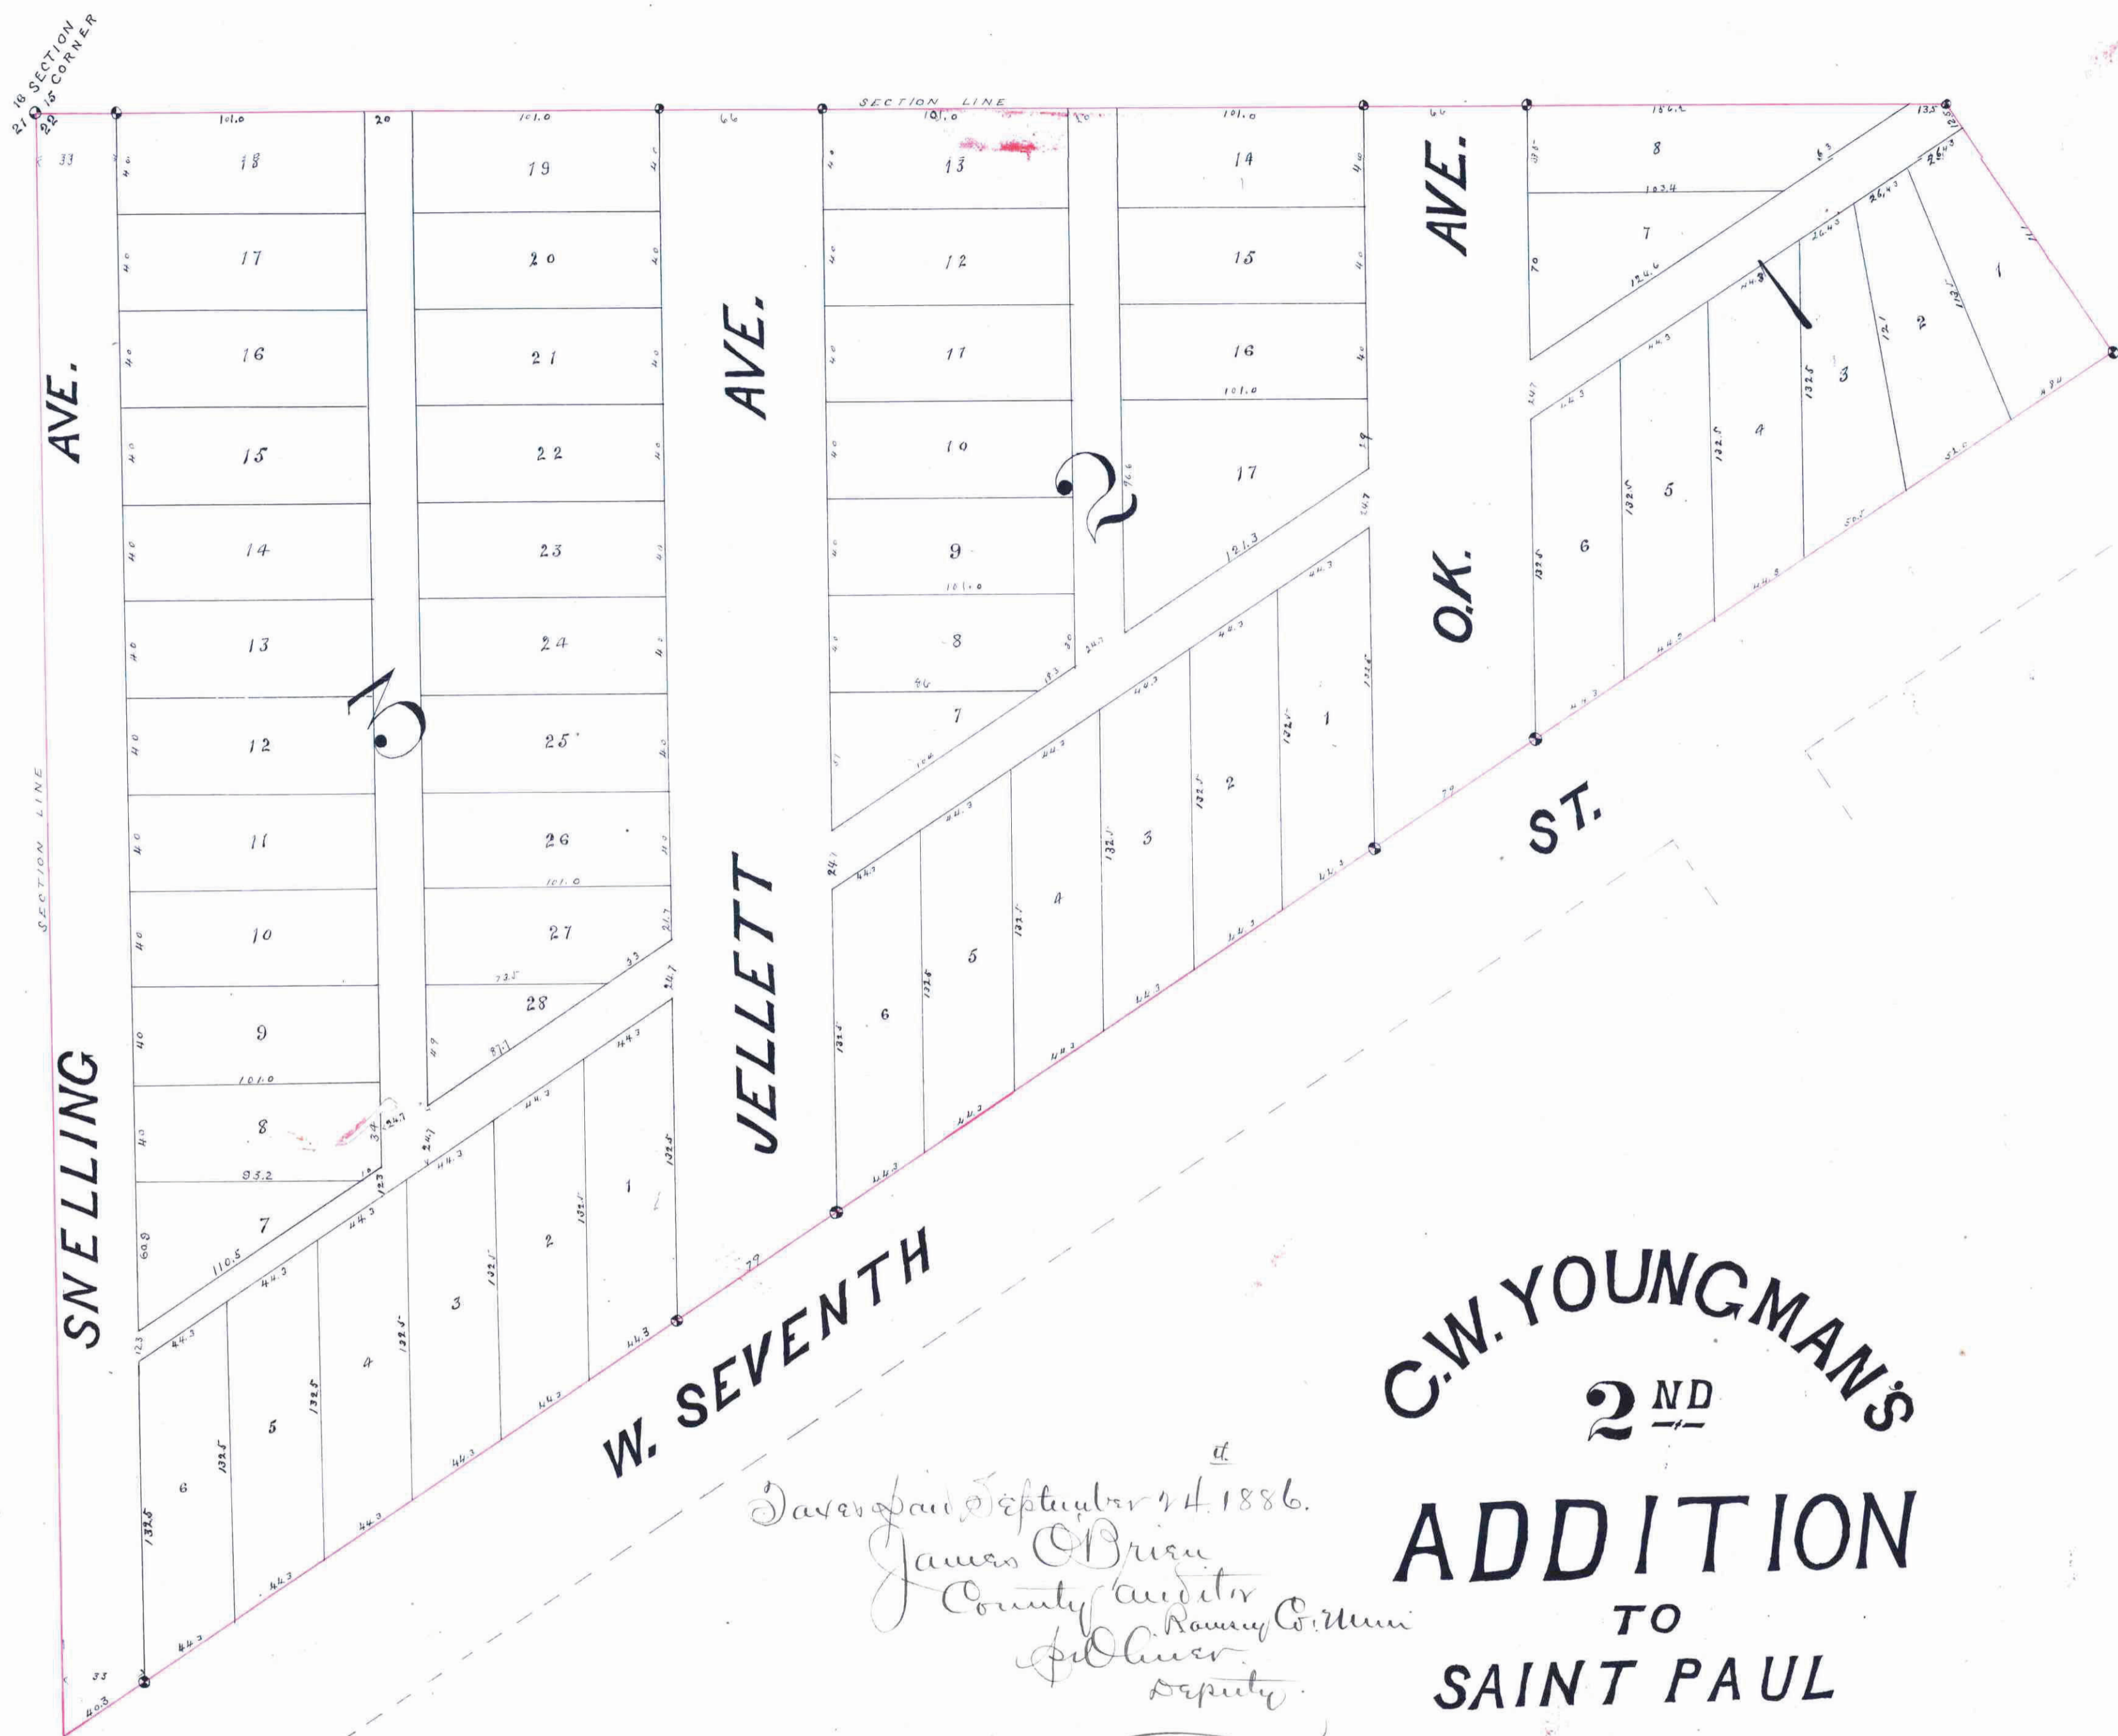

C.W. YOUNGMAN'S  
2<sup>ND</sup>  
ADDITION  
TO  
SAINT PAUL

Dated and September 24, 1886.  
James O'Brien  
County Auditor  
Ramsey Co. Minn.  
Deputy

A REARRANGEMENT OF LOTS 234567 & 8 OF  
BLOCK 1 OF CHARLES WEIDES ADDITION TO  
FORT STREET OUT LOTS TO SAINT PAUL

RAMSEY COUNTY  
MINN.

This plat document is an UNOFFICIAL copy of a Subdivision Plat or Registered Land Survey and is made available for information purposes only.  
To obtain an official copy please contact the Ramsey County Recorder's Office.

OFFICE OF ST. PAUL  
COUNTY TREASURER,  
ST. PAUL, MINN.

SEP 24 1886  
1886 TAX PAID  
W. E. Starkey  
County Treas.

STATE OF MINNESOTA, ss.  
County of Ramsey.  
Office of the Register of Deeds.  
This is to certify that the within instrument was filed for record in this office, at St. Paul, on the 24th day of September, A. D. 1886 at 11:30 o'clock A. M., and that the same was duly recorded in Book 16 of 16  
By R. C. Wiley  
Register of Deeds  
Deputy.