

C.W. YOUNGMAN'S REARRANGEMENT

OF BLOCK 2 PALISADE ADDITION

TO ST PAUL

I hereby certify to having surveyed and platted the property described on this map as Block 2, Palisade addition to St Paul, and have placed iron monuments at the corners of each and every block as shown on this map and the same is correct.

Chas A Fabe
Surveyor

State of Minnesota }
County of Ramsey } On this 5th day of August A. D. 1886, personally appeared before the undersigned
Chas. A. Fabe, to me well known, and acknowledged that he executed the foregoing certificate as his own free act
and deed

Henry Wintermiller
Notary Public
Ramsey Co. Minn.

This is to certify that C. W. Youngman ^{and Mary E. Youngman} proprietors of Block 2, Palisade addition to St Paul, has caused the same to be surveyed and platted and hereafter known as C. W. Youngman's Rearrangement of Block 2, Palisade addition to St Paul as shown by this plat, and hereby dedicates to the public and for the public use forever, all the streets, avenues, alleys, parks and boulevards as herein indicated.

Witness our hands and seals, this 5th day of August 1886.

In presence of

Henry Wintermiller
Clara Kingsley

C. W. Youngman Seal
Mary E. Youngman Seal

State of Minnesota }
County of Ramsey } On this 5th day of August A. D. 1886, personally came before me, the
undersigned, C. W. Youngman ^{and Mary E. Youngman} to me well known and they acknowledged that they executed the foregoing certificate
for the uses and purposes therein expressed

Henry Wintermiller
Notary Public
Ramsey Co. Minn.

Accepted and approved this 5th day of August A. D. 1886.

L. P. Holson
J. W. Starkey Plat Commissioners


I hereby recommend the acceptance of the within plat by the common council

City Engineer

Accepted by the common council of the city of St Paul on the _____ day of _____ 1886.

City Clerk

STATE OF MINNESOTA, ss.
County of Ramsey.
Office of the Register of Deeds.
This is to certify that the within instrument was filed for Record in this Office, at St. Paul, on the _____ day of August A. D. 1886, at 12 o'clock P.M., and that the same was duly recorded in Book 11 of _____ page 11 of _____
R. C. Wiley Register of Deeds.
By _____ Deputy.

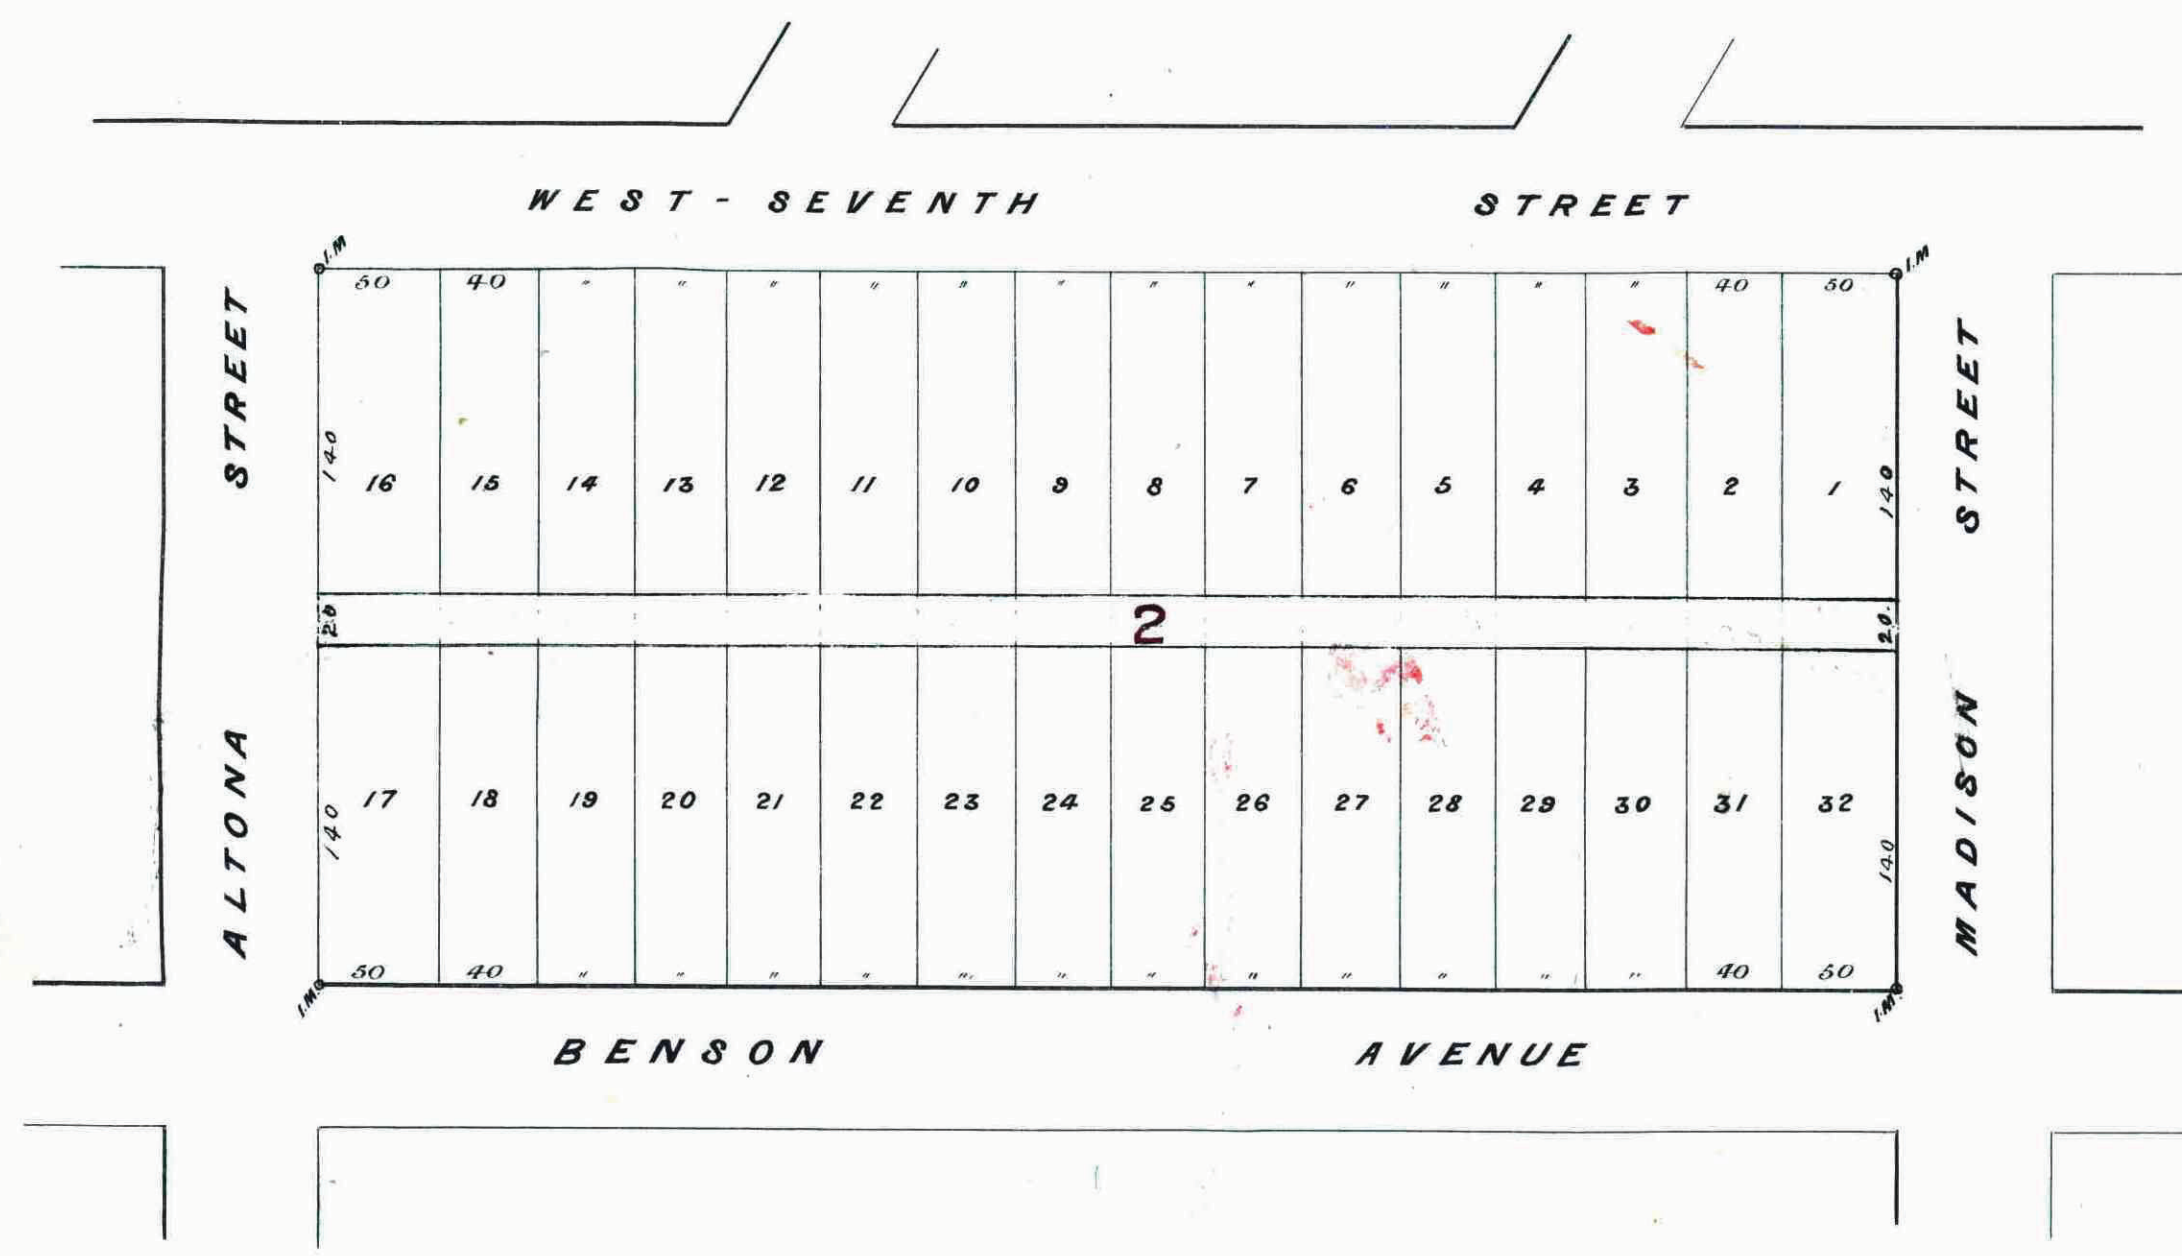

Daxes paid August 16th 1886

James O'Brien
County Auditor
Ramsey Co. Minn.

OFFICE OF
COUNTY TREASURER,
ST. PAUL, MINN.
AUG 6 1886

1886 TAX PAID
McBurtin
City Treasurer
St. Paul

This plat document is an UNOFFICIAL copy of a Subdivision Plat or Registered Land Survey and is made available for information purposes only.
To obtain an official copy please contact the Ramsey County Recorder's Office.