


W^m BICKEL'S

Subdiv. of

LOT 2, SMITH & LOTT'S OUTLOTS

Scale 1" = 60'

• indicates Iron Monuments.

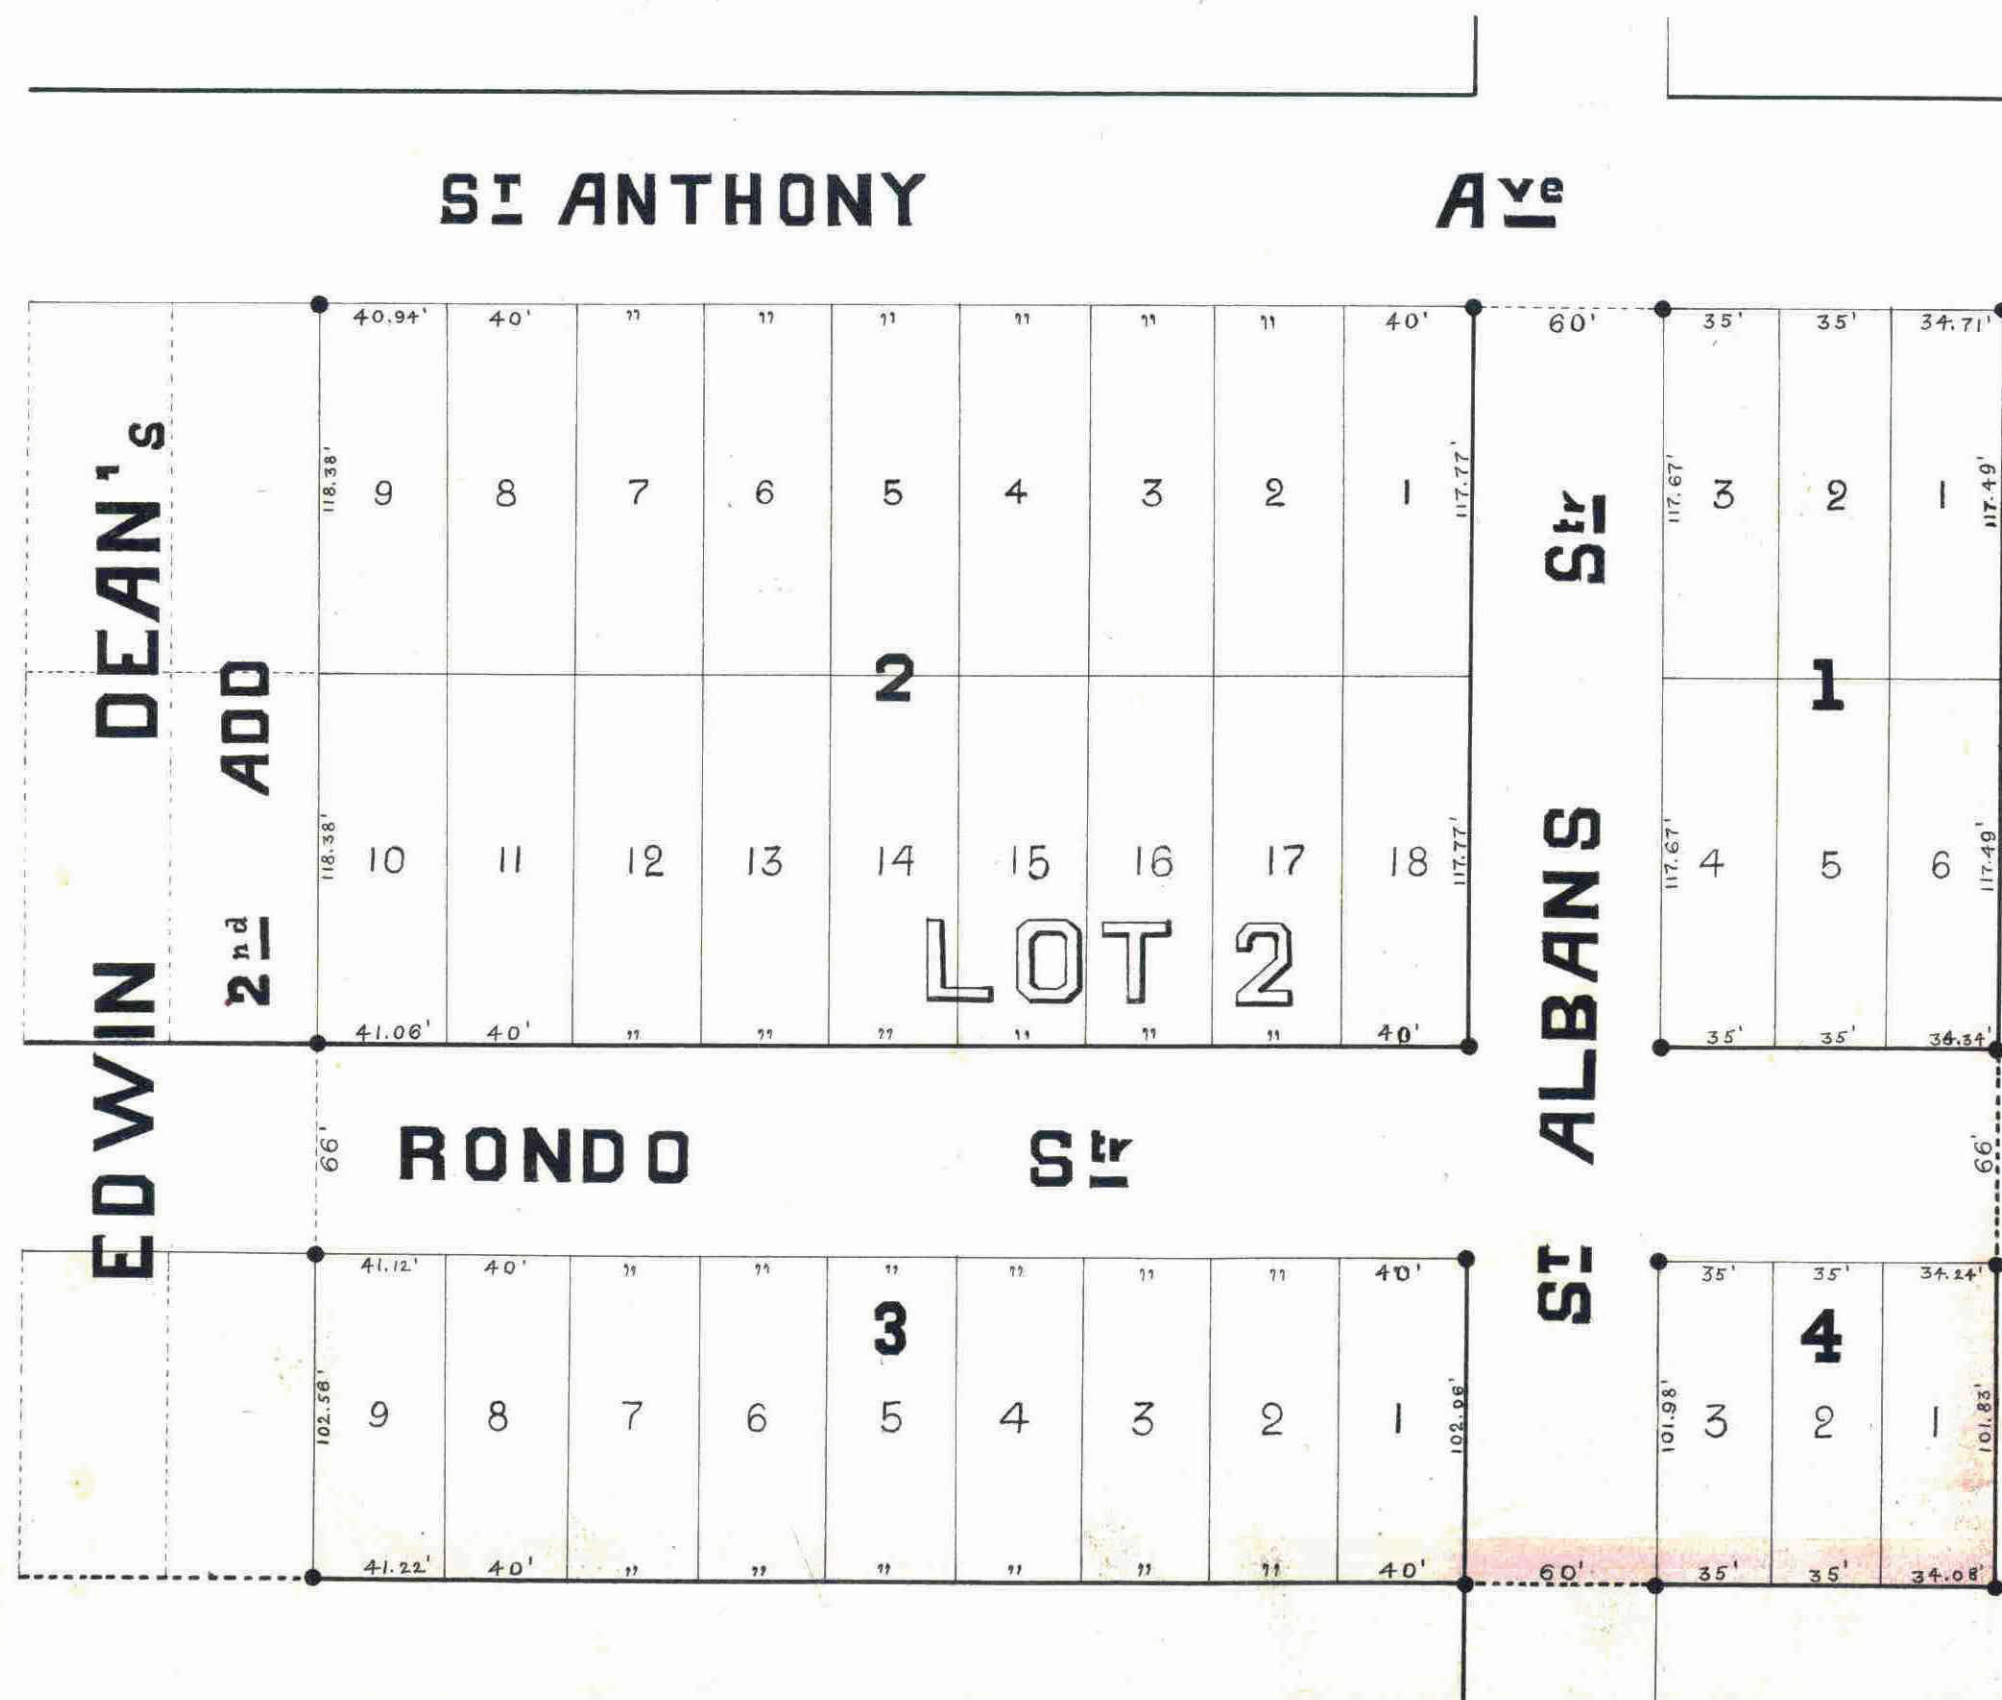

I hereby certify to having surveyed and platted the property as described on this map as W^m Bickel's subdiv. and have placed iron monuments at the corners of each and every block as shown on this map, and the same is correct.

Max Poltz
Surveyor.

This plat document is an UNOFFICIAL copy of a Subdivision Plat or Registered Land Survey and is made available for information purposes only.

To obtain an official copy please contact the Ramsey County Recorder's Office.

STATE OF MINNESOTA, 1887.
County of Ramsey.
Office of the Register of Deeds.
This is to certify that the within instrument was filed for Record in this Office, at St. Paul, on the 25th day of April, A. D. 1887 at 8 o'clock P. M. and that the same was duly recorded in Book 6 of 2000 p. 141
By *W. Bickel*

acknowledged that they executed the foregoing certificate for the uses and purposes therein expressed.

W. Bickel
Notary Public,
Ramsey County, Minnesota.

State of Minnesota, County of Ramsey.
On this 16th day of April, A. D. 1887, personally appeared before the undersigned *Max Poltz* to me well known, and acknowledged that he executed the foregoing certificate as his own free act and deed.

W. Bickel
Notary Public,
Ramsey Co, Minn.

Accepted and approved this 16th day of April, A. D. 1887.

Ed. Stanley } Plat Commissioners
Ed. Landon

I hereby recommend the acceptance of the within plat by the common council.

City Engineer.

This is to certify that, William Bickel and Eliza O. Bickel his wife proprietors of Lot 2 Smith and Lott's Outlots have caused the same to be surveyed and platted, and hereafter known as W^m Bickel's subdiv. as shown by this plat and hereby dedicate to the public, and for the public use forever, all the streets and avenues, as here in indicated.

Witness our hands and seals, this 16th day of April, 1887.

In presence of
W. Bickel
Eliza O. Bickel
John N. A. Linnell
Notary Public,
Ramsey Co, Minn.

Accepted by the common council of the city of St. Paul on the 16th day of April, 1887.

W. Bickel
City Clerk.

Taxes paid April 13th 1887
M. P. Linnell
County Auditor,
Ramsey Co., Minn.

State of Minnesota, County of Ramsey.
On this 16th day of April, A. D. 1887, personally came before me, the undersigned, William Bickel and Eliza O. Bickel his wife to me well known and they acknowledged that they executed the foregoing certificate for the uses and purposes therein expressed.

W. Bickel
Notary Public,
Ramsey Co, Minn.

Assessments

City Treasurer,
St. Paul.

CITY TREASURER'S OFFICE
ST. PAUL, MINN.
APR 17 1887
George H. Bickel