

E.R. BRYANT'S SUBDIVISION

OF BLOCKS 15 AND 16

STINSON'S FRANCES ST ADDITION

TO SAINT PAUL, RAMSEY CO, MINN.

SURVEYED BY GATES A. JOHNSON JR., CE., IN JUNE, 1887.

- indicates iron monument
- indicates stone monument

I hereby certify to having surveyed and platted the property as described on this map as E.R. Bryant's Subdivision of Blocks 15 and 16, Stinson's Frances St Addition to St Paul, and have placed iron monuments at the corners of each and every block as shown on this map, and the same is correct.

Gates A. Johnson Jr. Surveyor

State of Minnesota }
County of Ramsey } On this 17th day of June A.D. 1887 personally appeared before the undersigned, Gates A. Johnson Jr to me well known, and acknowledged that he executed the foregoing certificate as his own free act and deed

C. E. Pierce
Notary Public
Ramsey Co Minn

This is to certify that E.R. Bryant and M.M. Bryant, his wife, and J.O. Bryant, widow proprietors of Blocks 15 and 16, Stinson's Frances St Addition have caused the same to be surveyed and platted, and hereafter known as E.R. Bryant's Subdivision of Blocks 15 and 16, Stinson's Frances St. Addition to St Paul, Ramsey Co Minn, as shown by this plat, and hereby dedicate to the public, and for the public use forever all the streets and alleys, as herein indicated.

Witness our hands and seals, this 18th day of June 1887.

In presence of
E. D. Meidler
C. E. Pierce

E. R. Bryant
M. M. Bryant
J. O. Bryant

State of Minnesota }
County of Ramsey } On this 18th day of June A.D. 1887 personally came before the undersigned, E.R. Bryant and M.M. Bryant, his wife and J.O. Bryant, widow, to me well known and they acknowledged that they executed the foregoing certificate for the uses and purposes therein expressed.

C. E. Pierce
Notary Public
Ramsey County Minn.

Accepted and approved this 18th day of June A.D. 1887

J. P. Johnson
J. M. Sandlyke
J. W. Key
L. W. Kimball } Plat Commissioners

James Fair June 20 1887.

M. J. Rain
County auditor
J. H. Fuller
deputy

OFFICE OF COUNTY TREASURER,
ST. PAUL, MINN.
JUN 20 1887
1886 TAX PAID.
F. A. RENZ, Co. Treas.

CITY TREASURER'S OFFICE
ST. PAUL, MINN.
JUN 20 1887
ASSESSMENTS PAID
CITY TREAS.


Accepted by the Common Council of the City of St Paul.

on the day 21 day of June 1887
J. H. Fuller
City Clerk

This plat document is an UNOFFICIAL copy of a Subdivision Plat or Registered Land Survey and is made available for information purposes only.

To obtain an official copy please contact the Ramsey County Recorder's Office.

No. 16694
STATE OF MINNESOTA, ss.
County of Ramsey.
Office of the Register of Deeds
This is to certify that the within instrument was filed for record in this Office, on the 27th day of June A.D. 1887 at 9 o'clock A.M. and that the same is duly recorded in Book 8 of Deeds page 8.
By: J. H. Fuller
Register of Deeds.

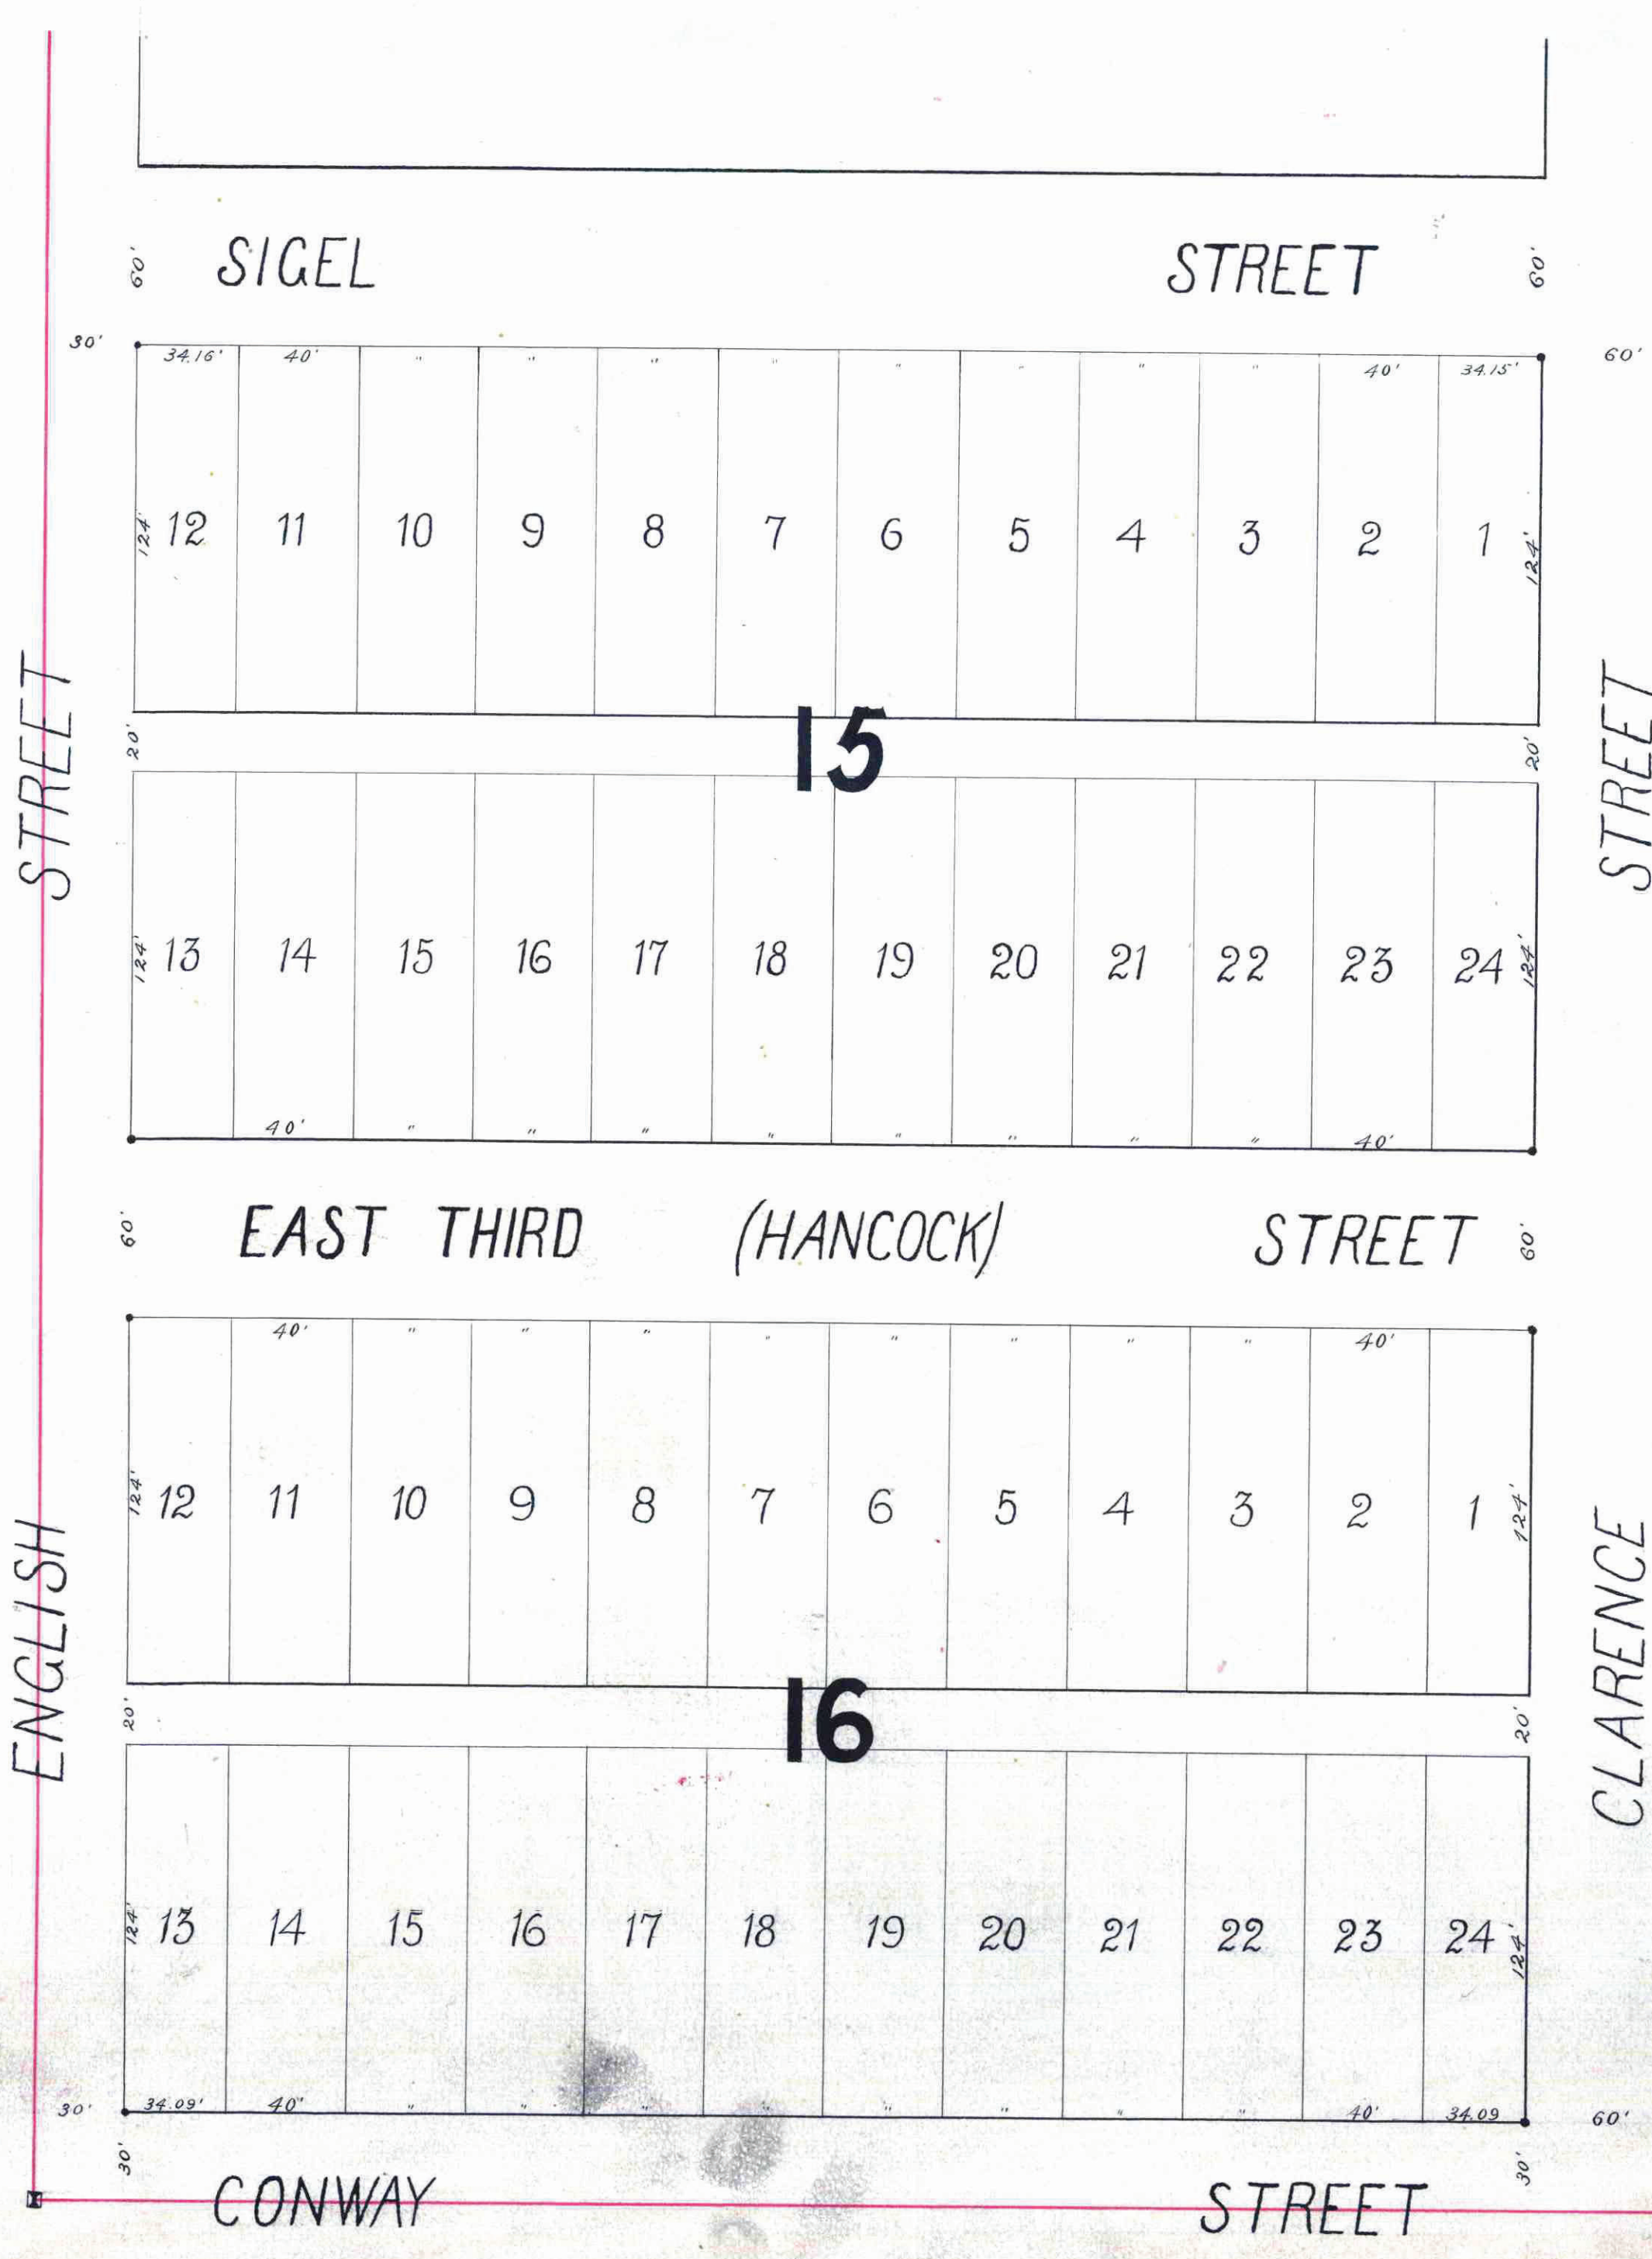

15694