


STATE OF MINNESOTA, ss.
 County of Ramsey.
 Office of the Register of Deeds.
 This is to certify that the within instrument was filed for record in this Office, at St. Paul, on the 3rd day of June, A. D. 1887 at 3 25 P. M., and that the same was duly recorded in Book 7 of said County Plat... pages 145-147.
 By: [Signature] Register of Deeds.
 Deputy.

BRYANT'S PARK ADDITION No. 4 ST. PAUL MINN.

This plat document is an UNOFFICIAL copy of a Subdivision Plat or Registered Land Survey and is made available for information purposes only.



To obtain an official copy please contact the Ramsey County Recorder's Office.

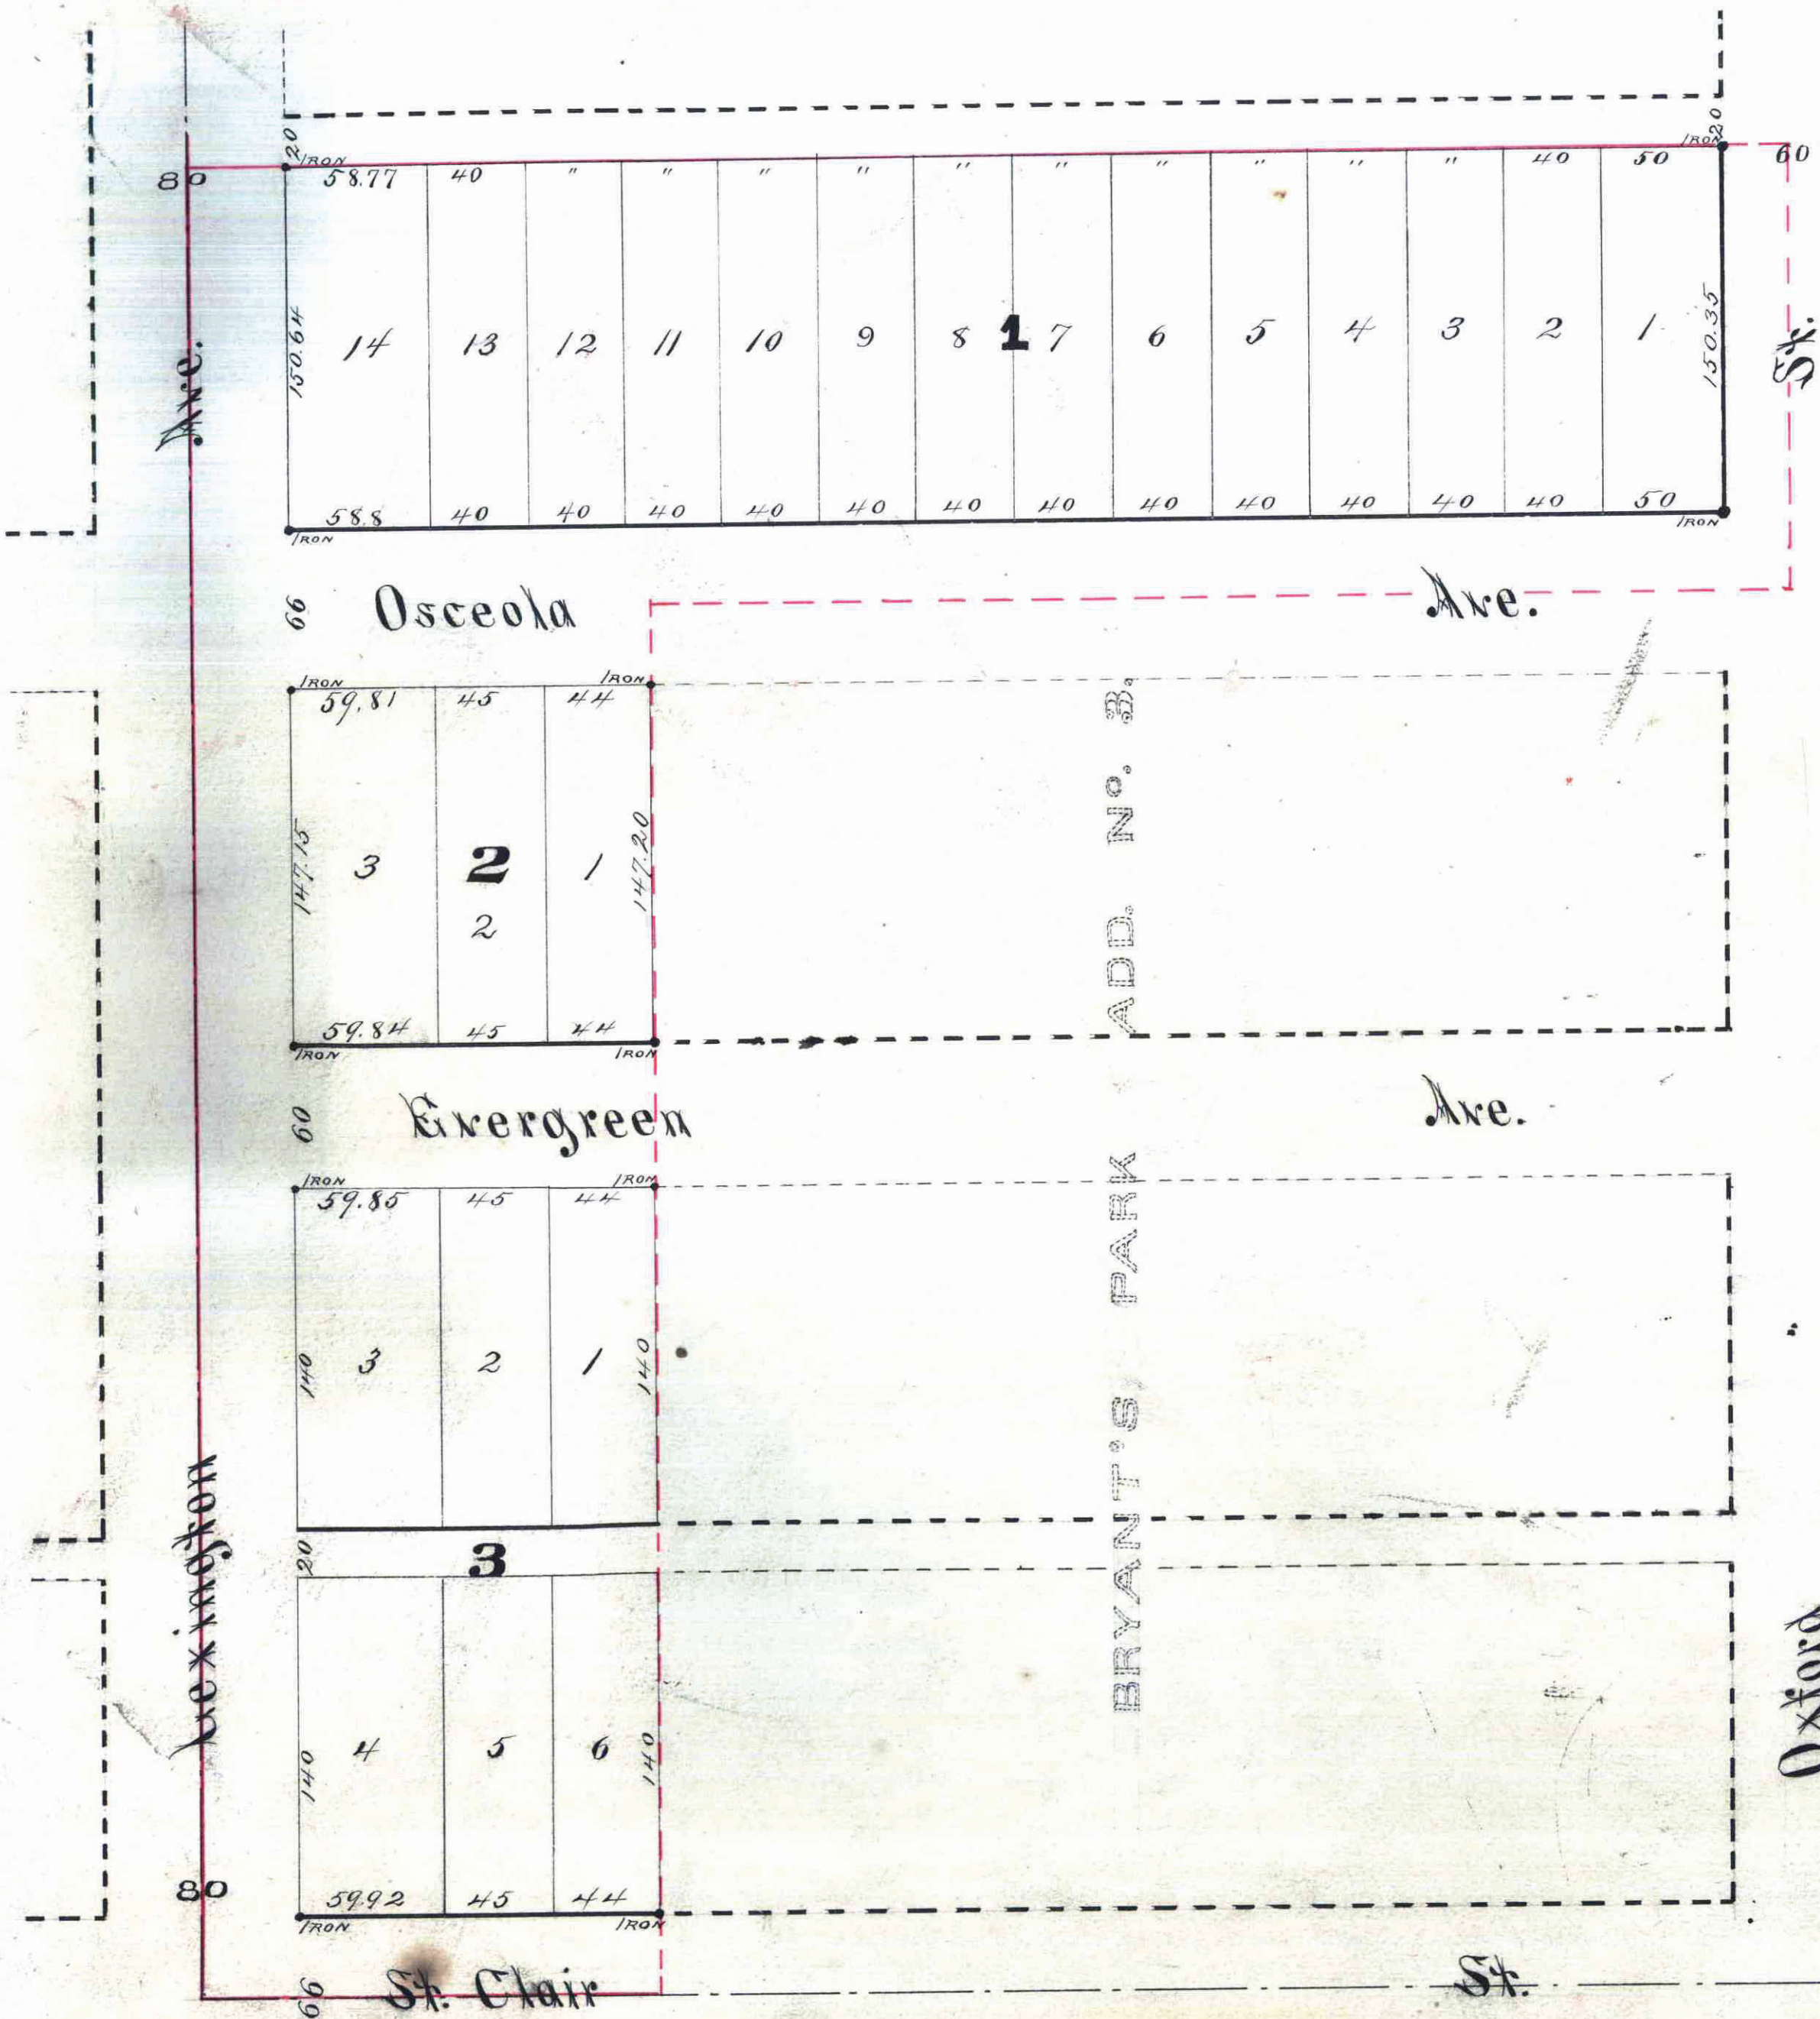

St Paul Minn May 27th 1887.
 I hereby certify to having surveyed and platted the property as described on this map as Bryant's Park Addition No. 4 St Paul Minn, and have placed iron monuments at the corners of each and every block as shown on this map, and the same is correct.
 D. L. Justice
 Surveyor.

State of Minnesota } ss. On this 27th day of May A. D. 1887 before me the undersigned, personally appeared D. L. Justice to me well known, and acknowledged that he executed the foregoing certificate as his own free act and deed.
 County of Ramsey. }
 John M. Gray
 Notary Public
 Ramsey County
 Minn.

This is to certify that I, Nicholas McAfee am the owner of the following property to wit; That part of the SW 1/4 of the SW 1/4 of the SW 1/4 of Section 2, Town 28 North, Range 23 West lying near Bryant's Park Addition No. 3, also the south 36 feet of the west 1/2 of the north 1/2 of the SW 1/4 of the SW 1/4 of said Section 2, and have caused the same to be surveyed and platted and hereafter known as Bryant's Park Addition No. 4, St Paul Minn, as shown by this plat, and hereby dedicate to the public, and for the public use forever, all the avenues, streets and alleys, as hereon indicated.

Witness my hand and seal this 31st day of May A. D. 1887.

In presence of
 A. B. Fisher }
 J. M. Gray } Nicholas McAfee

State of Minnesota } ss. On this 31st day of May A. D. 1887 before me the undersigned personally appeared Nicholas
 County of Ramsey. } McAfee, to me well known and acknowledged that he executed the foregoing instrument as his own free act and deed, for the uses and purposes therein expressed.

John M. Gray
 Notary Public
 Ramsey County
 Minn

Accepted and approved this 31st day of May A. D. 1887.
 J. P. Bloom }
 J. W. Starkey } PLAT
 L. W. Rundlett } Commission.
 City Engineer.

Accepted by the Common Council of the City of St Paul on the 7th day of June 1887.
 [Signature]
 City Clerk.

St Paul Minn May 31st 1887.
 Assessments paid
 George Deis
 City Treasurer
 St Paul
 Minn.

OFFICE OF
 COUNTY TREASURER,
 ST. PAUL, MINN.
 JUN 9 1887
 1886 TAX PAID.
 F. A. RENZ, Co. Treas.

St Paul Minn May 11 1887.
 Taxes paid and transfers entered.
 June 11, 1887. - M. J. Mann
 County Auditor,
 Ramsey County,
 Minn.
 [Signature] Deputy