


BUSHNELL'S

RE-ARRANGEMENT

OF BLOCK 3

Boulevard Addition,

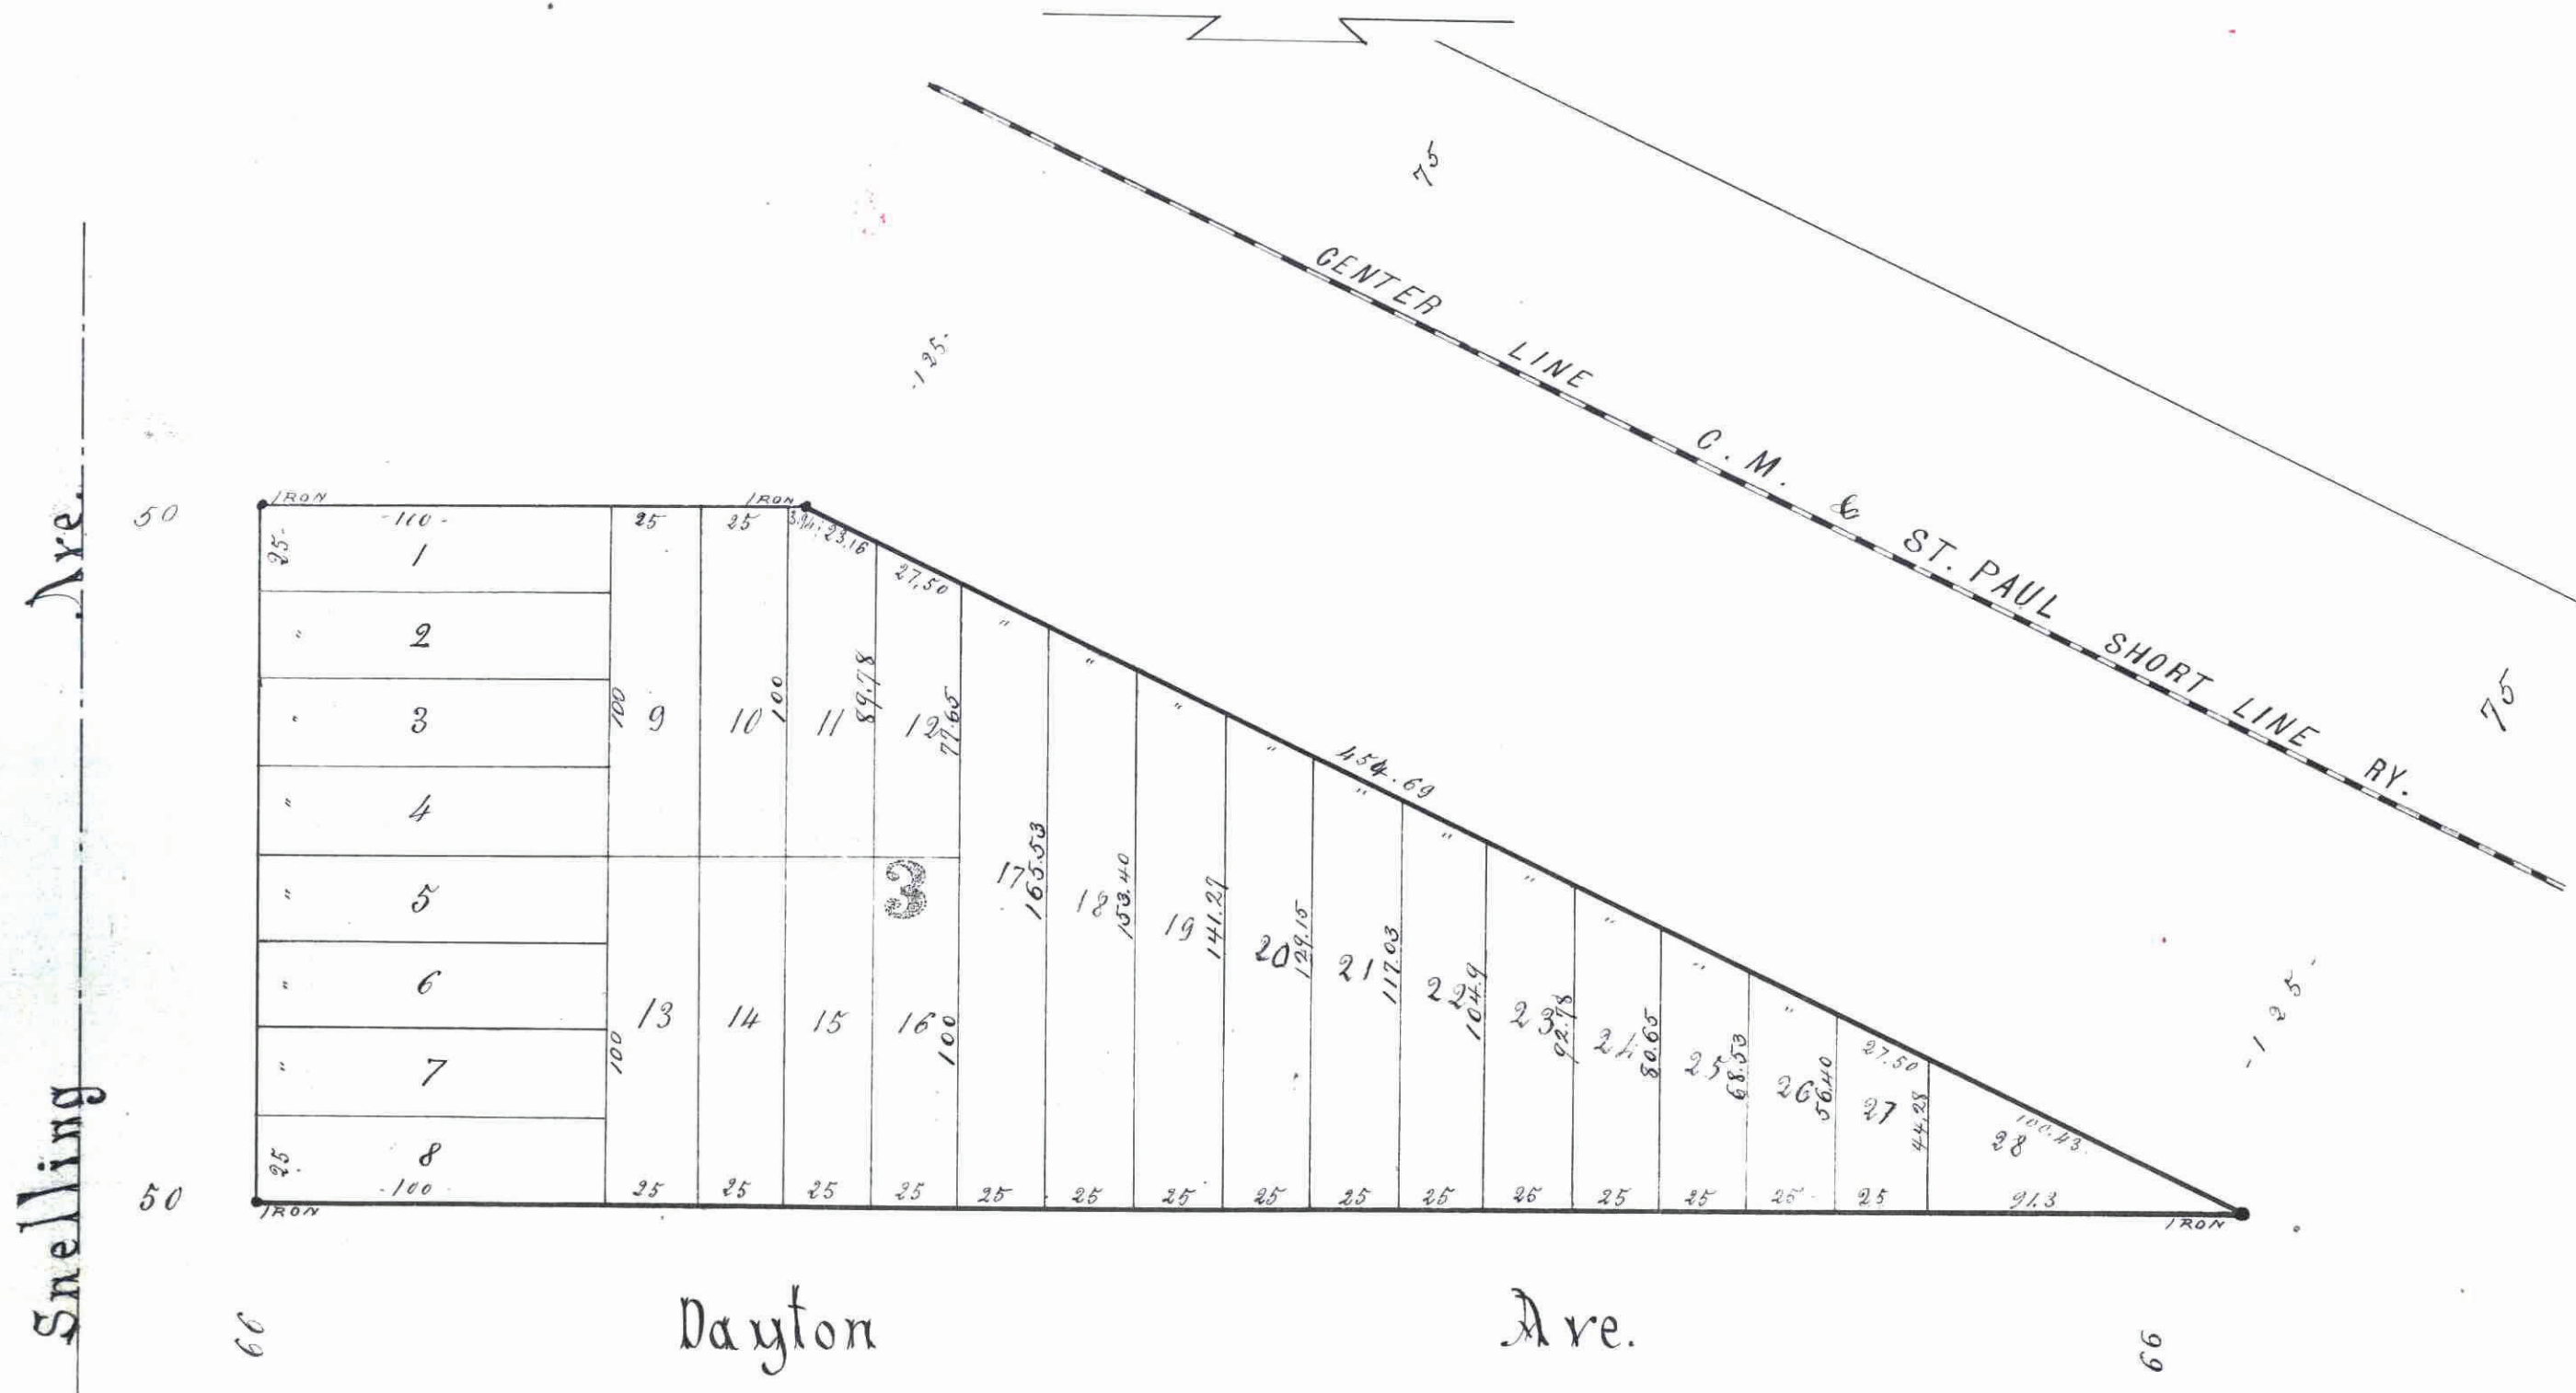

St Paul Minn June 6th 1887.

I hereby certify to having surveyed and platted the property as described on this map as Bushnell's Re-arrangement of Block 3 Boulevard Addition and have placed iron monuments at the corners of each and every block, and the same is correct.

L.L. Cortice.
Surveyor.

State of Minnesota } ss. On this 6th day of June A.D. 1887 before me the undersigned personally
 County of Ramsey } appeared L.L. Cortice to me well known and acknowledged that he executed the foregoing certificate, as his own free act and deed.

John M. Gray
Notary Public
Ramsey County
Minn.

This is to certify that we, Randall F. Hurd and Harriet Hurd his wife are the owners of Block 3 "Boulevard Addition." (St Paul, Minnesota) and have caused the same to be surveyed and platted, and hereafter known as Bushnell's Re-arrangement of Block 3 Boulevard Addition, as shown by this plat and hereby dedicate to the public and for the public use forever, all the avenues as hereon indicated.

Witness our hands and seals this 27th day of June A.D. 1887.

In presence of

Lewis J. Petre	}	Randall F. Hurd
George W. Wood		Harriet P. Hurd

(Seal) (Seal)

State of Minnesota } ss. On this 27th day of June A.D. 1887 before me the undersigned
 County of Ramsey } personally appeared Randall F. Hurd and Harriet Hurd his wife, to me well known, and acknowledged that they executed the foregoing instrument as their free act and deed, for the use and purposes therein expressed.

George W. Wood
Notary Public Ramsey County
Minnesota

Accepted and approved this 9th day of July A.D. 1887.

L.A. Johnson	}	PLAT Commission.
Jas. Starkey		
L.W. Ramsey		

City Engineer.

Accepted by the Common Council of the City of St Paul on the 22nd day of July 1887.

Theodore Undergast
Ald. & Deputy, City Clerk.

St Paul, Minn
Assessments paid
1887.

City Treasurer,
St Paul,
Minn.

St Paul, Minn July 26 1887.

Taxes paid and transfers entered.

M.J. Kain
County Auditor,
Ramsey County,
Minn.

RECORDER'S OFFICE
ST. PAUL, MINN.
JUL 26 1887
RECORDS INDEXED
CITY TREASURER

J. J. Keeler

OFFICE OF
COUNTY TREASURER,
ST. PAUL, MINN.
JUL 2 1887
1886 TAX PAID.
F. A. RENZ, Co. Treas.

This plat document is an UNOFFICIAL copy of a Subdivision Plat or Registered Land Survey and is made available for information purposes only.

To obtain an official copy please contact the Ramsey County Recorder's Office.

No 20187

STATE OF MINNESOTA, ss.
County of Ramsey.

Clk of the Register of Deeds.

This is to certify that the within instrument was filed for Record in this Office, at St. Paul, on the 26th day of July A.D. 1887, at 7:00 A.M., and that the same was duly recorded in Book... of ... page... of ...

J. J. Keeler