

Cummins' Addition

To The

City of St Paul

Hawley & Newell
Civil Engineers



RAMSEY CO.
MINN.

Scale 20'-1"

This plat document is an UNOFFICIAL copy of a Subdivision Plat or Registered Land Survey and is made available for information purposes only.



To obtain an official copy please contact the Ramsey County Recorder's Office.

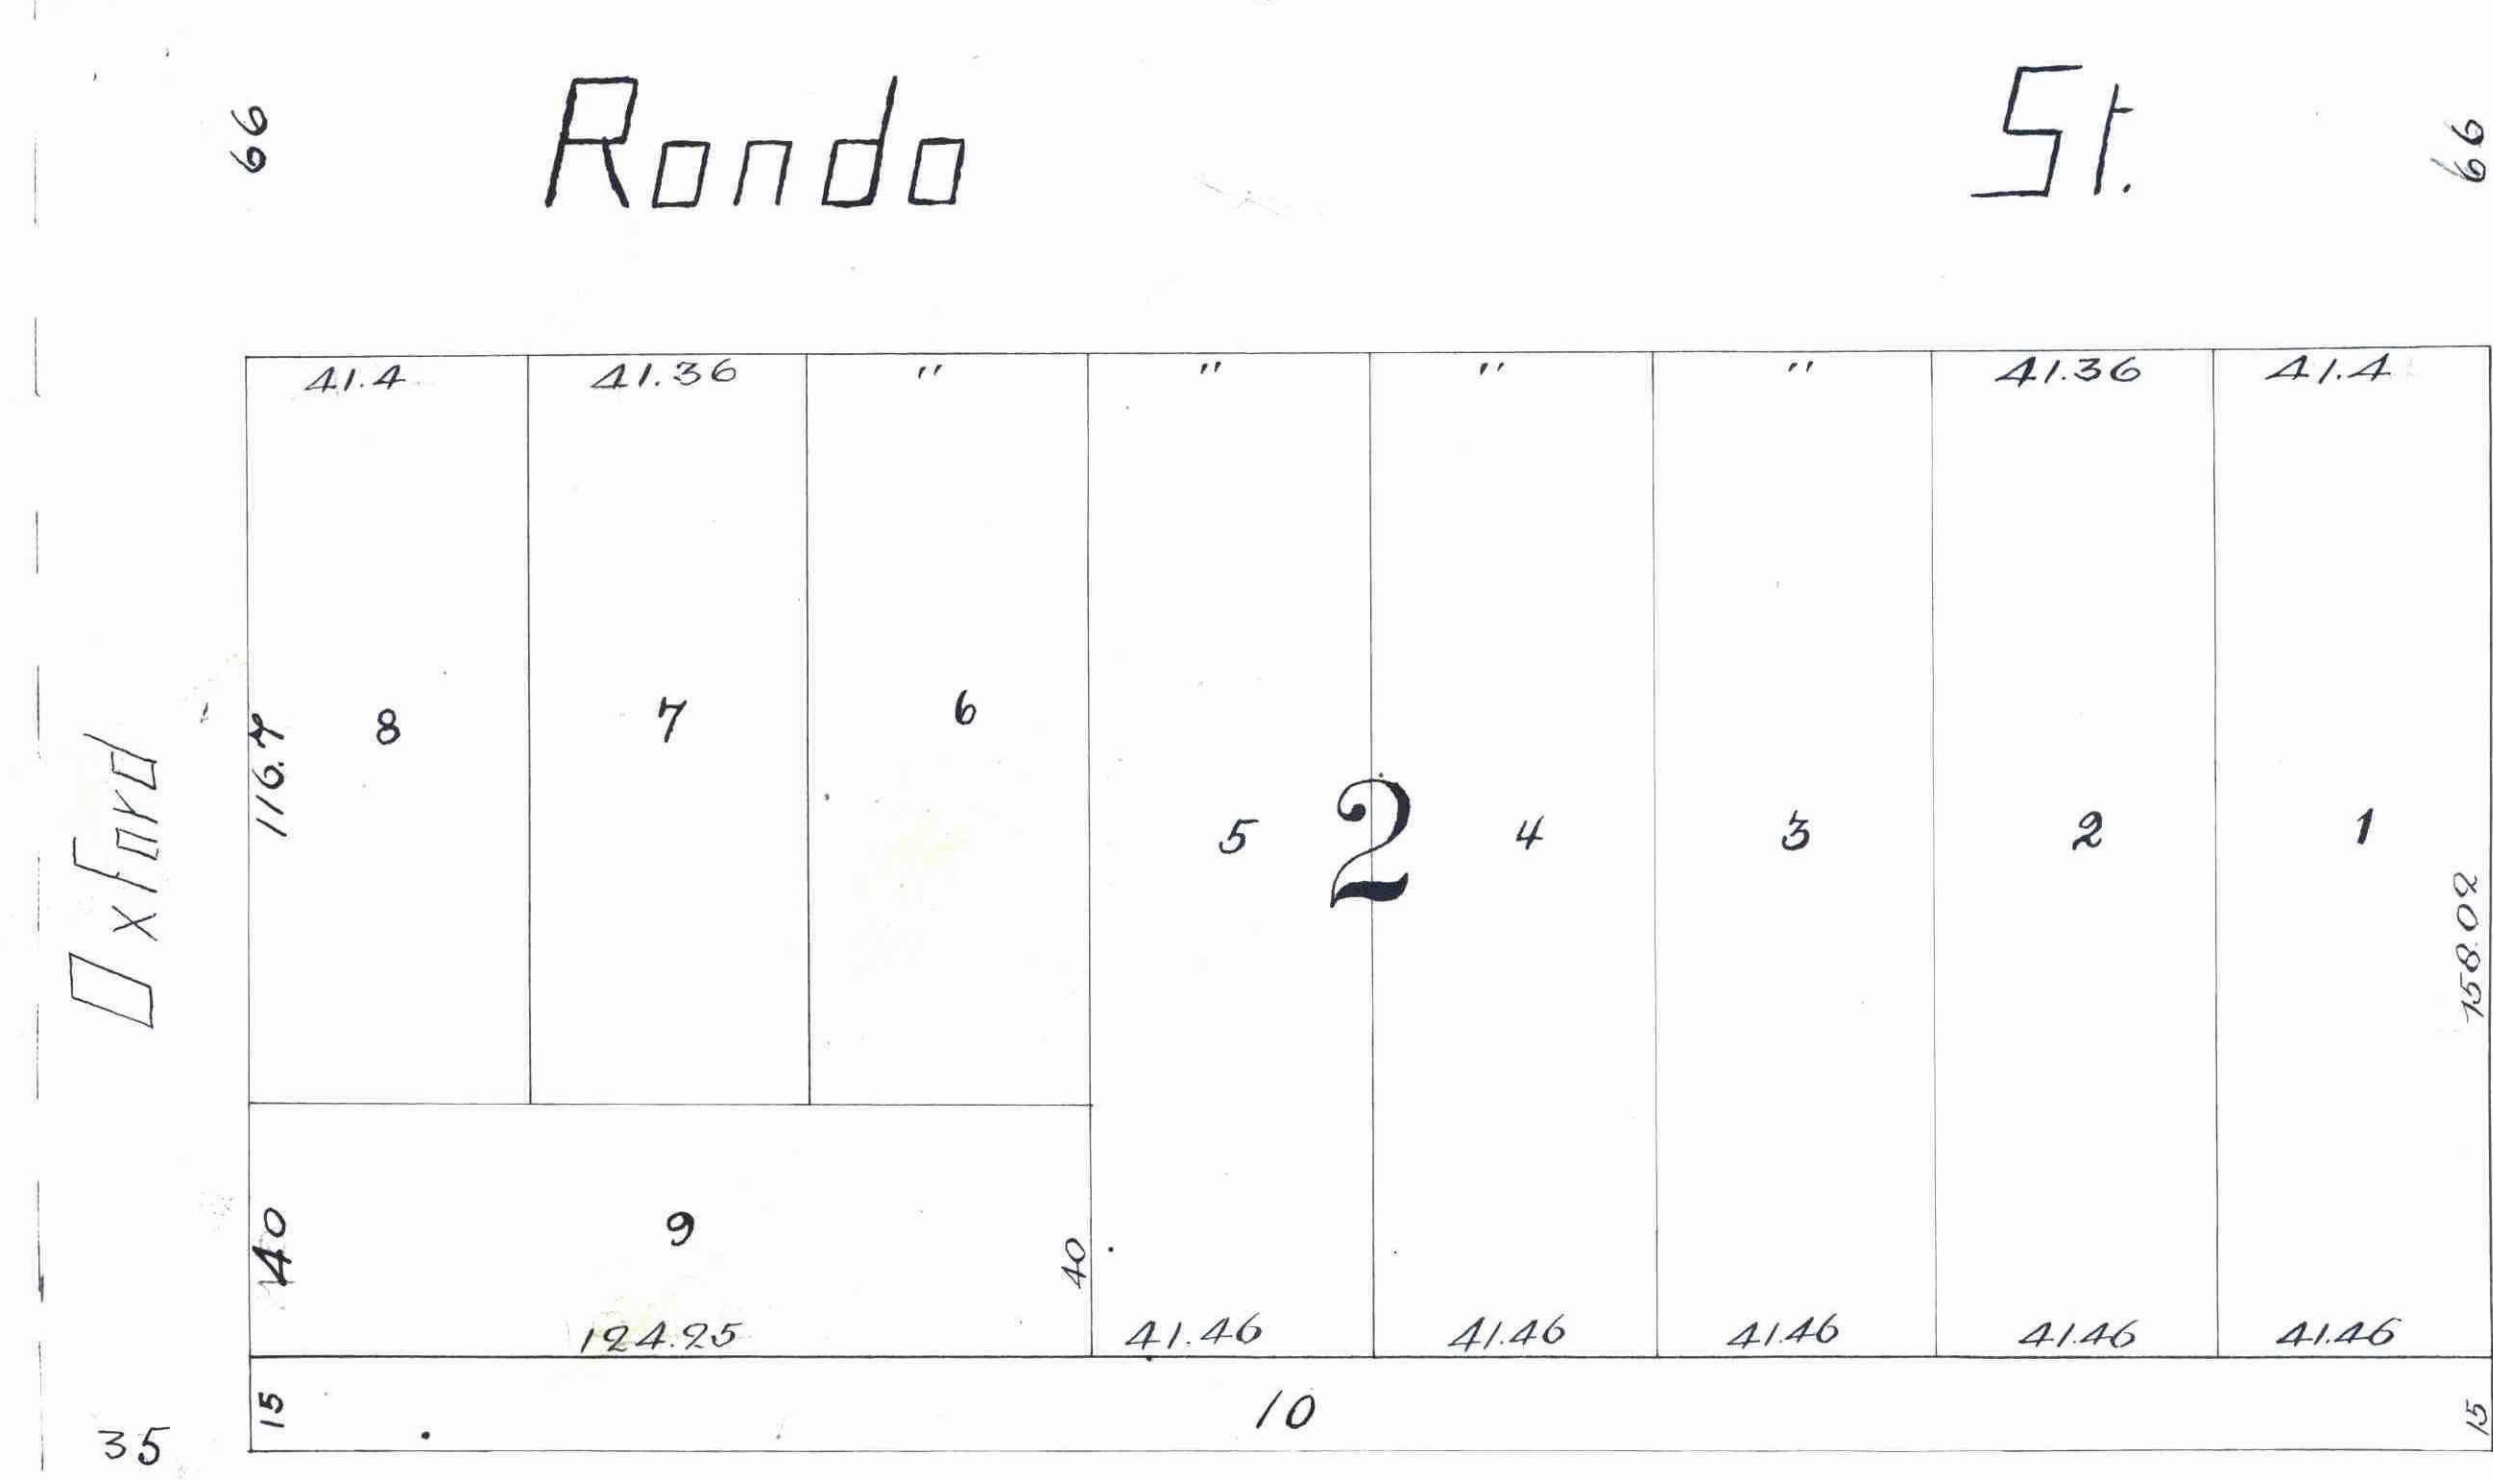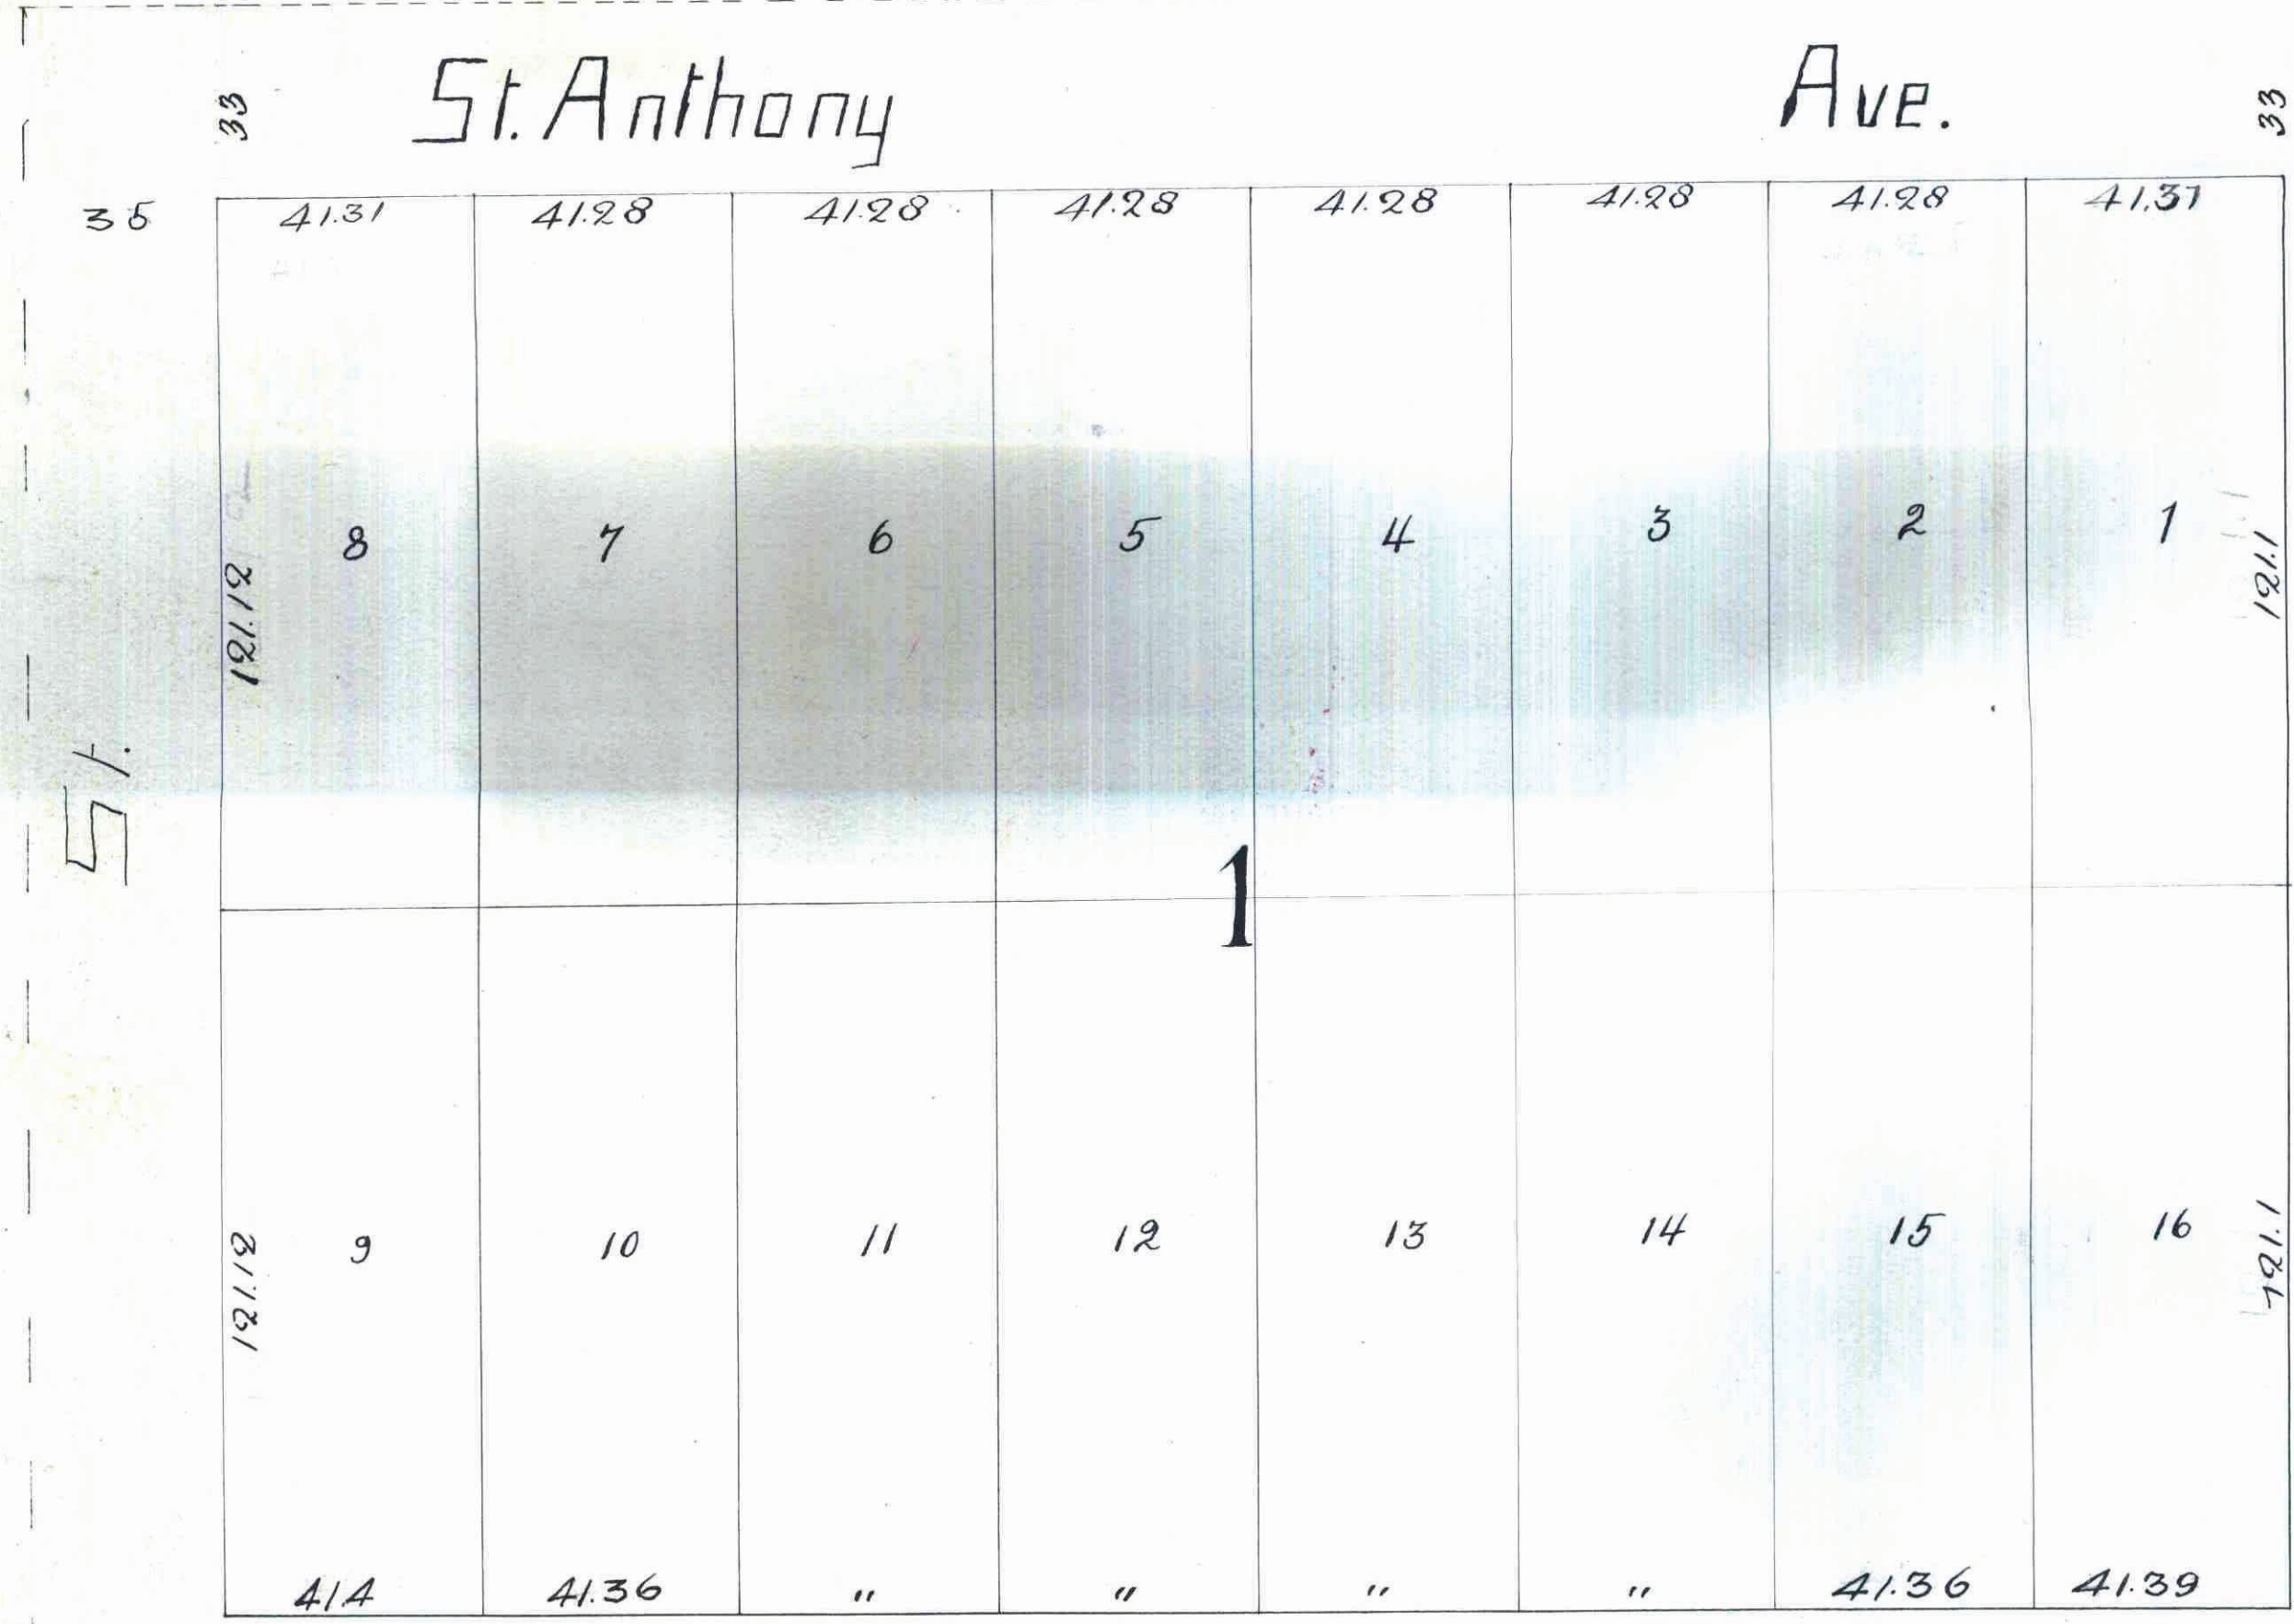

No 20140
STATE OF MINNESOTA
County of Ramsey
Office of the Registrar of Deeds
This is to certify that the within instrument was filed for record in this Office, at St. Paul, on the 26 day of July, A. D. 1887, at 4:30 P. M., and that the same was duly recorded in Book... of... Land... page...
By: [Signature]

CITY TREASURER'S OFFICE
ST. PAUL, MINN.
JUL 25 1887
[Signature]

Accepted and Approved this 18th day of July 1887
[Signatures]

This is to certify that Rebecca Anna Cummins owner of Lots 3+4 and all of Lot 5 East of the Center Line of Rondo St. Paul + Mackubin's Out Lots, have caused the same to be surveyed and platted, and they after known as "Cummins' Addition to the City of St. Paul Ramsey Co. Minn." as shown by this plat and they by dedicate to the Public and for the public use forever, all the Streets + Avenues as herein indicated.
Witness my hand and seal this 12th day of July 1887.
In presence of
[Signatures]

Canada
Province of [Quebec] }
County of [Selkirk] }
On this twelfth day of July A.D. 1887, personally came before me the undersigned, Rebecca Anna Cummins to me well known and she acknowledged that she executed the foregoing certificate as her own free act and deed.
[Signature]
Notary Public.

We hereby certify to having surveyed and platted the property as described on this map as Cummins' Addition to the City of St. Paul, Ramsey Co. Minn. and have placed iron monuments at the corners of each and every block as shown on this map, and the same is correct.
[Signatures]

{ See the certificate of the dept. provincial secretary of the province of Manitoba on the back of this plat. }

Dauss paid July 26th 1887
[Signature]
County Auditor
Accepted by the Common Council of the City of St. Paul this 31st day of July 1887
[Signature]

State of Minnesota }
County of Ramsey }
On this 17th day of July A.D. 1887, personally appeared before me the undersigned, H. H. Newell to me well known, and acknowledged that he executed the foregoing certificate as his own free act and deed as the free act and deed of the firm
[Signature]
Notary Public
Ramsey Co. Minn.

OFFICE OF COUNTY TREASURER, ST. PAUL, MINN.
JUL 26 1887
1886 TAX PAID.
E. A. BENZ, Co. Treas.