

DAWSON'S SUBDIVISION OF THE E 1/2 OF BLOCK 8

STINSON BROWN & RAMSEY'S ADDITION TO ST PAUL

Ramsey County Minn

Surveyed by GATES A. JOHNSON, Jr. C.E.
July 1887.


■ Indicates Stone Monuments.
• Indicates Iron Monuments.

This plat document is an UNOFFICIAL copy of a Subdivision Plat or Registered Land Survey and is made available for information purposes only.

To obtain an official copy please contact the Ramsey County Recorder's Office.



STATE OF MINNESOTA, 1887
County of Ramsey.
Office of the Register of Deeds.
This is to certify that the within instrument was filed for Record in this Office, at St. Paul, on the ... day of ... A. D. 1887 at ... o'clock P. M., and that the same was duly recorded in Book ... of ... page ...
By: [Signature]

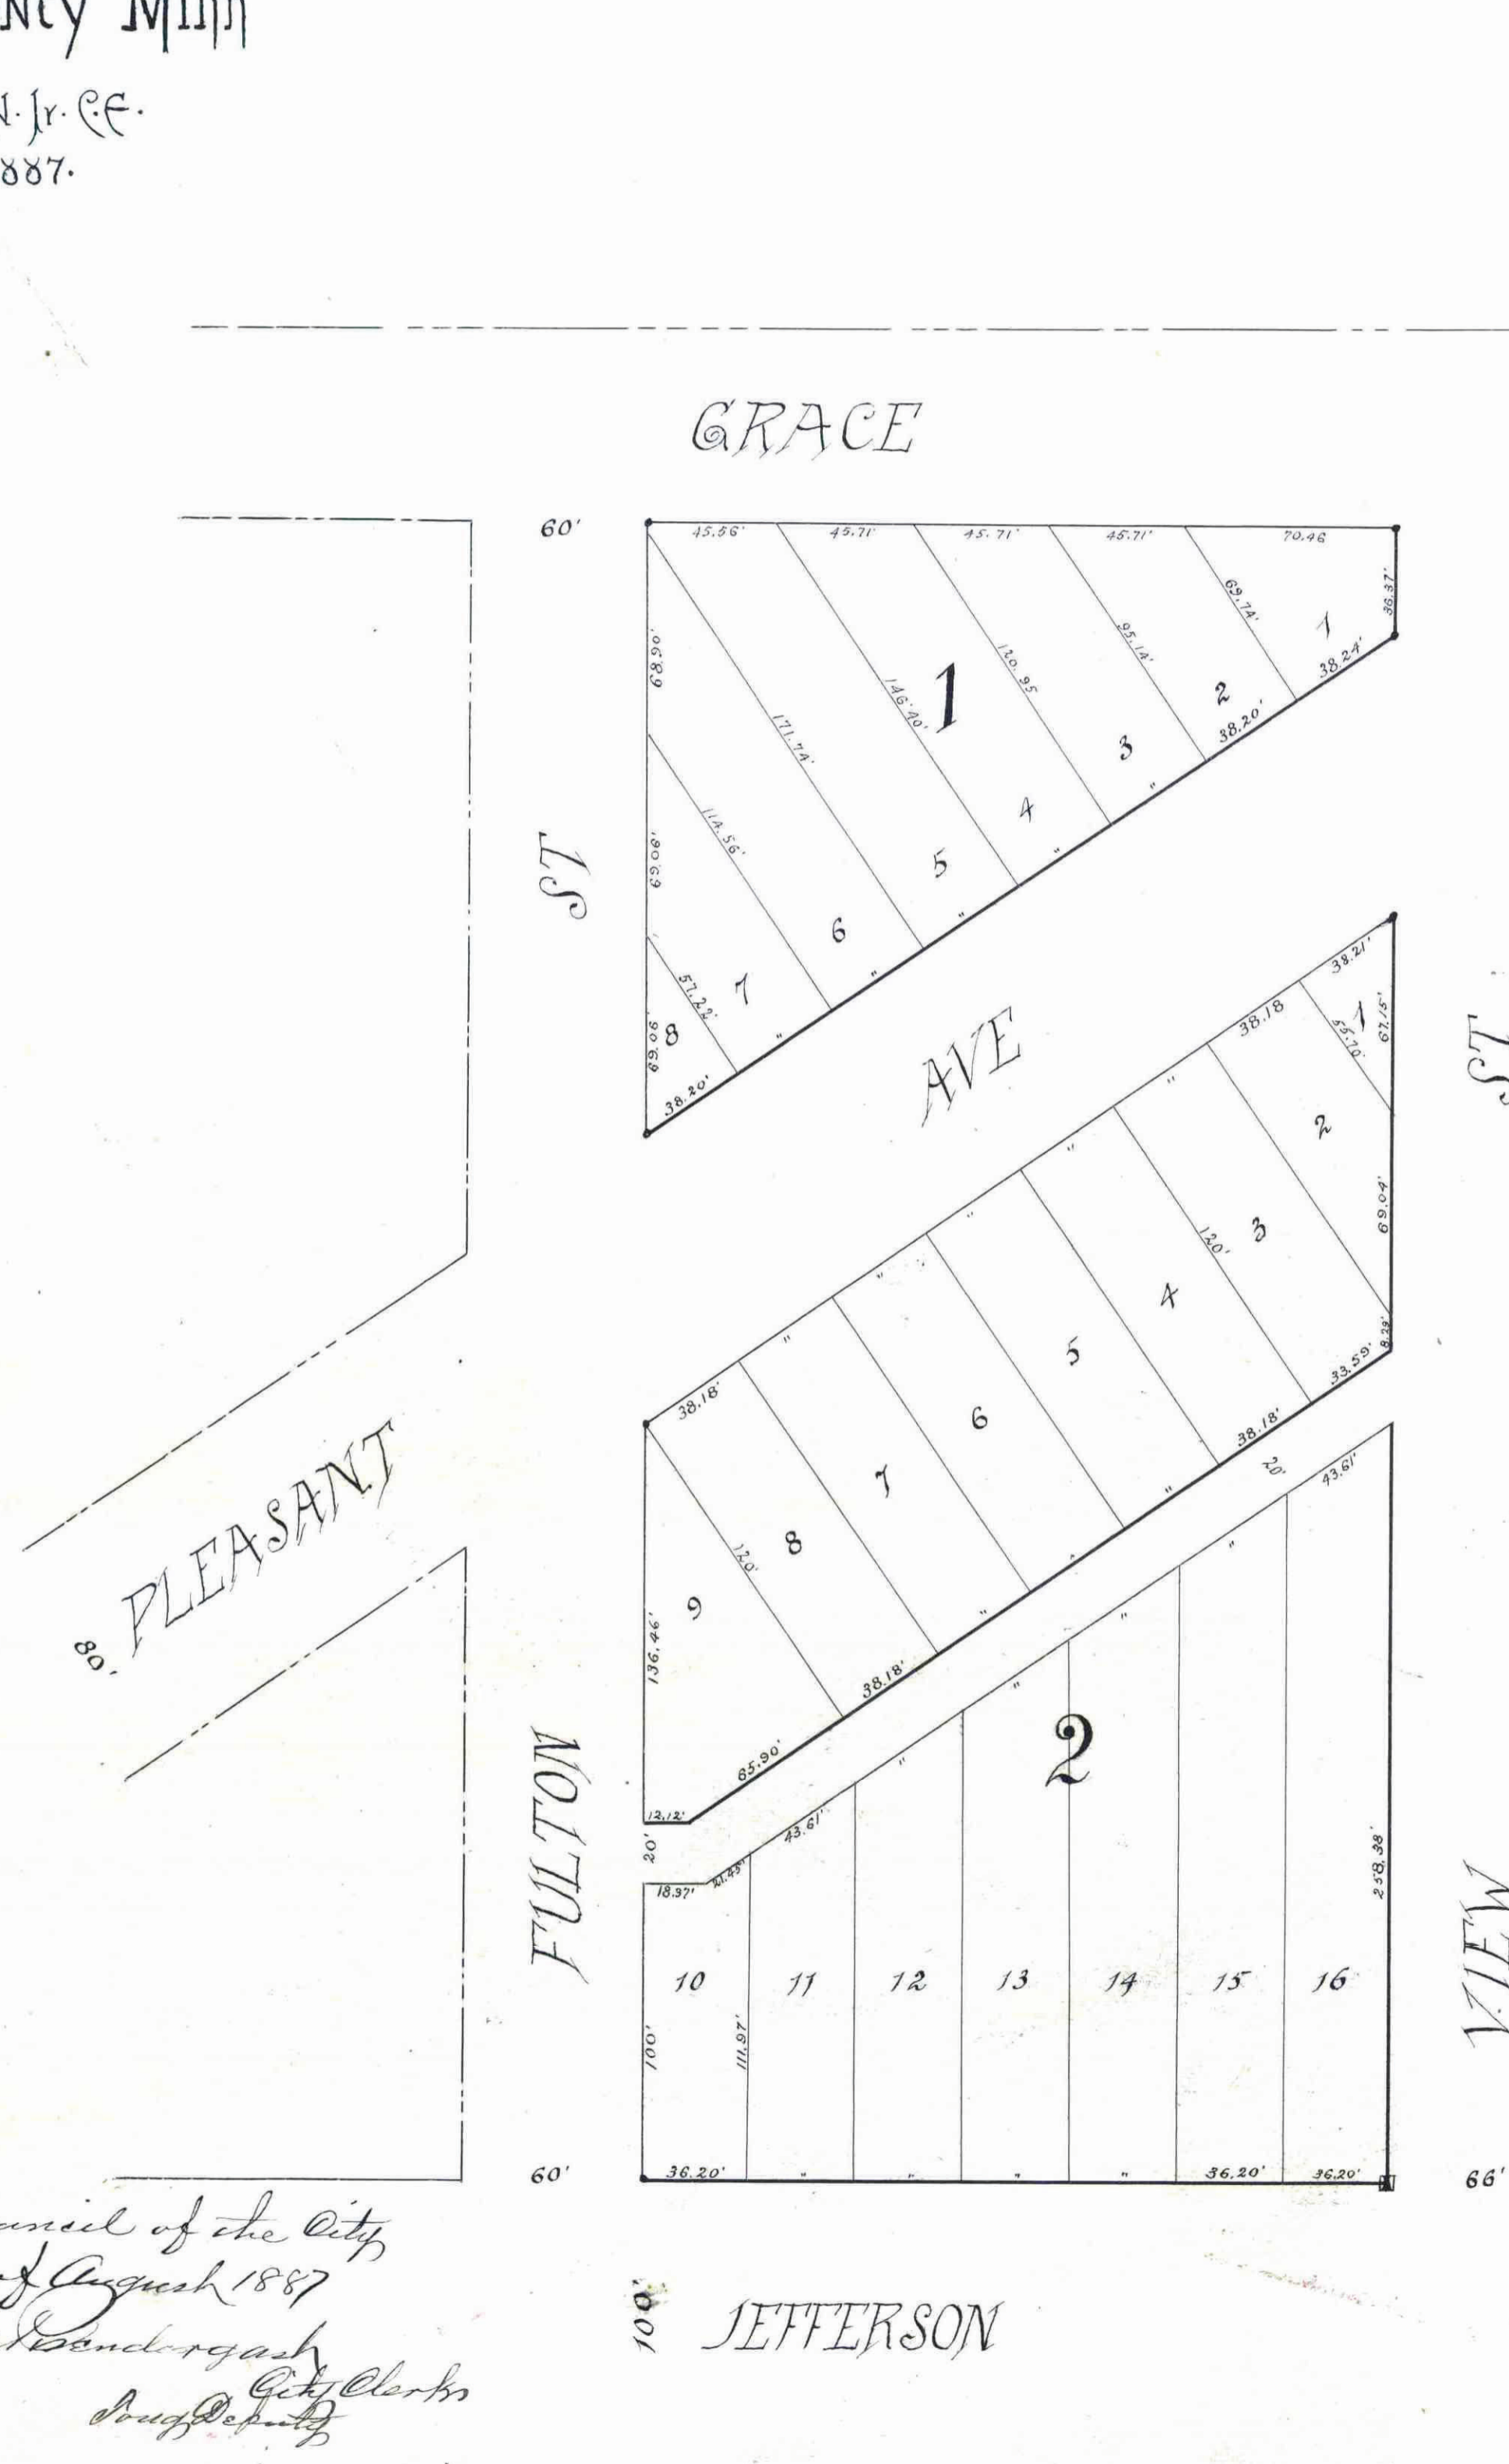

I hereby certify to having surveyed and plotted the property described on this map as Dawson's Subdivision of the East one half of Block No. 8, Stinson Brown and Ramsey's Add to St. Paul Minn. and have placed iron monuments at the corners of each and every block as shown on this map, and the same is correct.

Gates A. Johnson, Surveyor

State of Minnesota } On this 1st day of August A.D. 1887 personally appeared before the undersigned, County of Ramsey } Gates A. Johnson to me well known and acknowledged that he executed the foregoing certificate as his own free act and deed.

Wm. F. Brennan
Notary Public
Ramsey Co. Minn.

This is to certify that William Dawson and Mary F. Dawson his wife proprietors of the East one half of Block No. 8, Stinson Brown and Ramsey's Add to St. Paul, Minn. have caused the same to be surveyed and plotted, and hereafter known as Dawson's Subdivision of the East one half of Block No. 8 as shown on this plat and hereby dedicate to the public, and for the public use forever, all the streets, avenues, alleys, paths and boulevards, as herein indicated.

Witness our hands and seals, this 1st day of August 1887
In presence of Joseph P. Flanagan, William Dawson & Mary F. Dawson.

State of Minnesota } On this 1st day of August A.D. 1887 personally came before the undersigned William Dawson and Mary F. Dawson his wife to me well known and they acknowledged that they executed the foregoing certificate for the uses and purposes therein expressed.

William Dawson
Notary Public
Ramsey County, Minn.

Accepted and approved this 1st day of August A.D. 1887
Geo. S. Brown } Plat Commissioners
Geo. Starkey }
L. W. [Signature]

CITY TREASURER'S OFFICE
ST. PAUL, MINN.,
AUG 5 1887
ASSESSMENTS PAID
Geo. S. Brown
CITY TREAS.

OFFICE OF COUNTY TREASURER,
ST. PAUL, MINN.,
AUG 1 1887
1888 TAX PAID.
F. A. RENZ, Co. Treas.

Taxes paid August 1st 1888
M. J. Kain
County Auditor
J. E. M. [Signature]

Accepted by the Common Council of the City of St. Paul on the 2nd day of August 1887
Theresa Sandberg
City Clerk

30