

This plat document is an UNOFFICIAL copy of a Subdivision Plat or Registered Land Survey and is made available for information purposes only. To obtain an official copy please contact the Ramsey County Recorder's Office.

# DAWSON AND SMITH'S SUBDIVISION

## OF BLOCK 11 OF STINSON BROWN AND RAMSEY'S ADDITION

### TO THE CITY OF ST PAUL, MINN

SURVEYED BY GATES A. JOHNSON, C.E. IN JULY, 1885

SCALE: EIGHTY FEET TO ONE INCH

State of Minnesota }  
Ramsey County } S.S.

On the 29<sup>th</sup> day of March A.D. 1887  
Before me personally appeared Gates A. Johnson P. who acknowledged  
that he executed the following certificate as his own free act and deed.

Gates A. Johnson  
Notary Public  
Ramsey County, Minn.

I hereby certify to having surveyed and platted the property as described on this map as Dawson and Smith's Subdivision of Block 11 of Stinson, Brown and Ramsey's Addition to the city of St Paul, Minn. and have placed iron monuments at the corners of each and every block as hereon on this map shown and the same is correct.

Gates A. Johnson Jr  
Surveyor.

We, William Dawson and Mary F. Dawson his wife, owners of Block 11 of Stinson, Brown and Ramsey's Addition to the city of St Paul, Minn. do hereby certify to having caused the same to be surveyed and subdivided into lots as Dawson and Smith's Subdivision of Block 11 of Stinson, Brown and Ramsey's Addition to the city of St Paul, Minn. as hereon and herein indicated and do hereby give and dedicate to the public and for public use forever all the streets and alleys as on this map or plat laid out and designated.

In presence of  
D.C. Dawson  
State of Minnesota }  
County of Ramsey } s.s.

William Dawson  
Mary F. Dawson  
By their attorneys in fact  
Wm. Dawson Jr  
M. F. Dawson Jr

On this 28<sup>th</sup> day of March, A.D. 1887, before me personally appeared Wm. Dawson, Jr. to me known to be the person who executed the foregoing instrument on behalf of Wm. Dawson and Mary F. Dawson his wife, and acknowledged that he executed the same as the free act and deed of said Wm. Dawson and Mary F. Dawson his wife. In witness whereof, I have hereunto set my hand and seal of office this day and year above in this certificate written.

Wm. K. Sherman  
Notary Public  
Ramsey County, Minnesota.

St Paul, March 29<sup>th</sup> 1887  
Examined and approved.  
S. P. Starkey  
Plat Commission.


Engineer's Office  
I have examined this plat and recommend that it be approved and accepted by the Common Council of St Paul.

City Engineer  
I certify that Dawson and Smith's Subdivision of Block 11 of Stinson, Brown and Ramsey's Addition to St Paul, Minn. as exhibited on this map or plat was accepted by the Common Council on the 6<sup>th</sup> day of April 1887 as an addition to this city.

Auditor's Office, Ramsey Co. Minn.  
Taxes paid April 6<sup>th</sup> 1887.  
County Auditor  
City Treasurer's Office, St Paul  
Assessments for local improvements paid.

City Treasurer.

CITY TREASURER'S OFFICE  
ST. PAUL, MINN.  
APR 6 1887  
ASSESSMENTS PAID  
CITY TREAS.

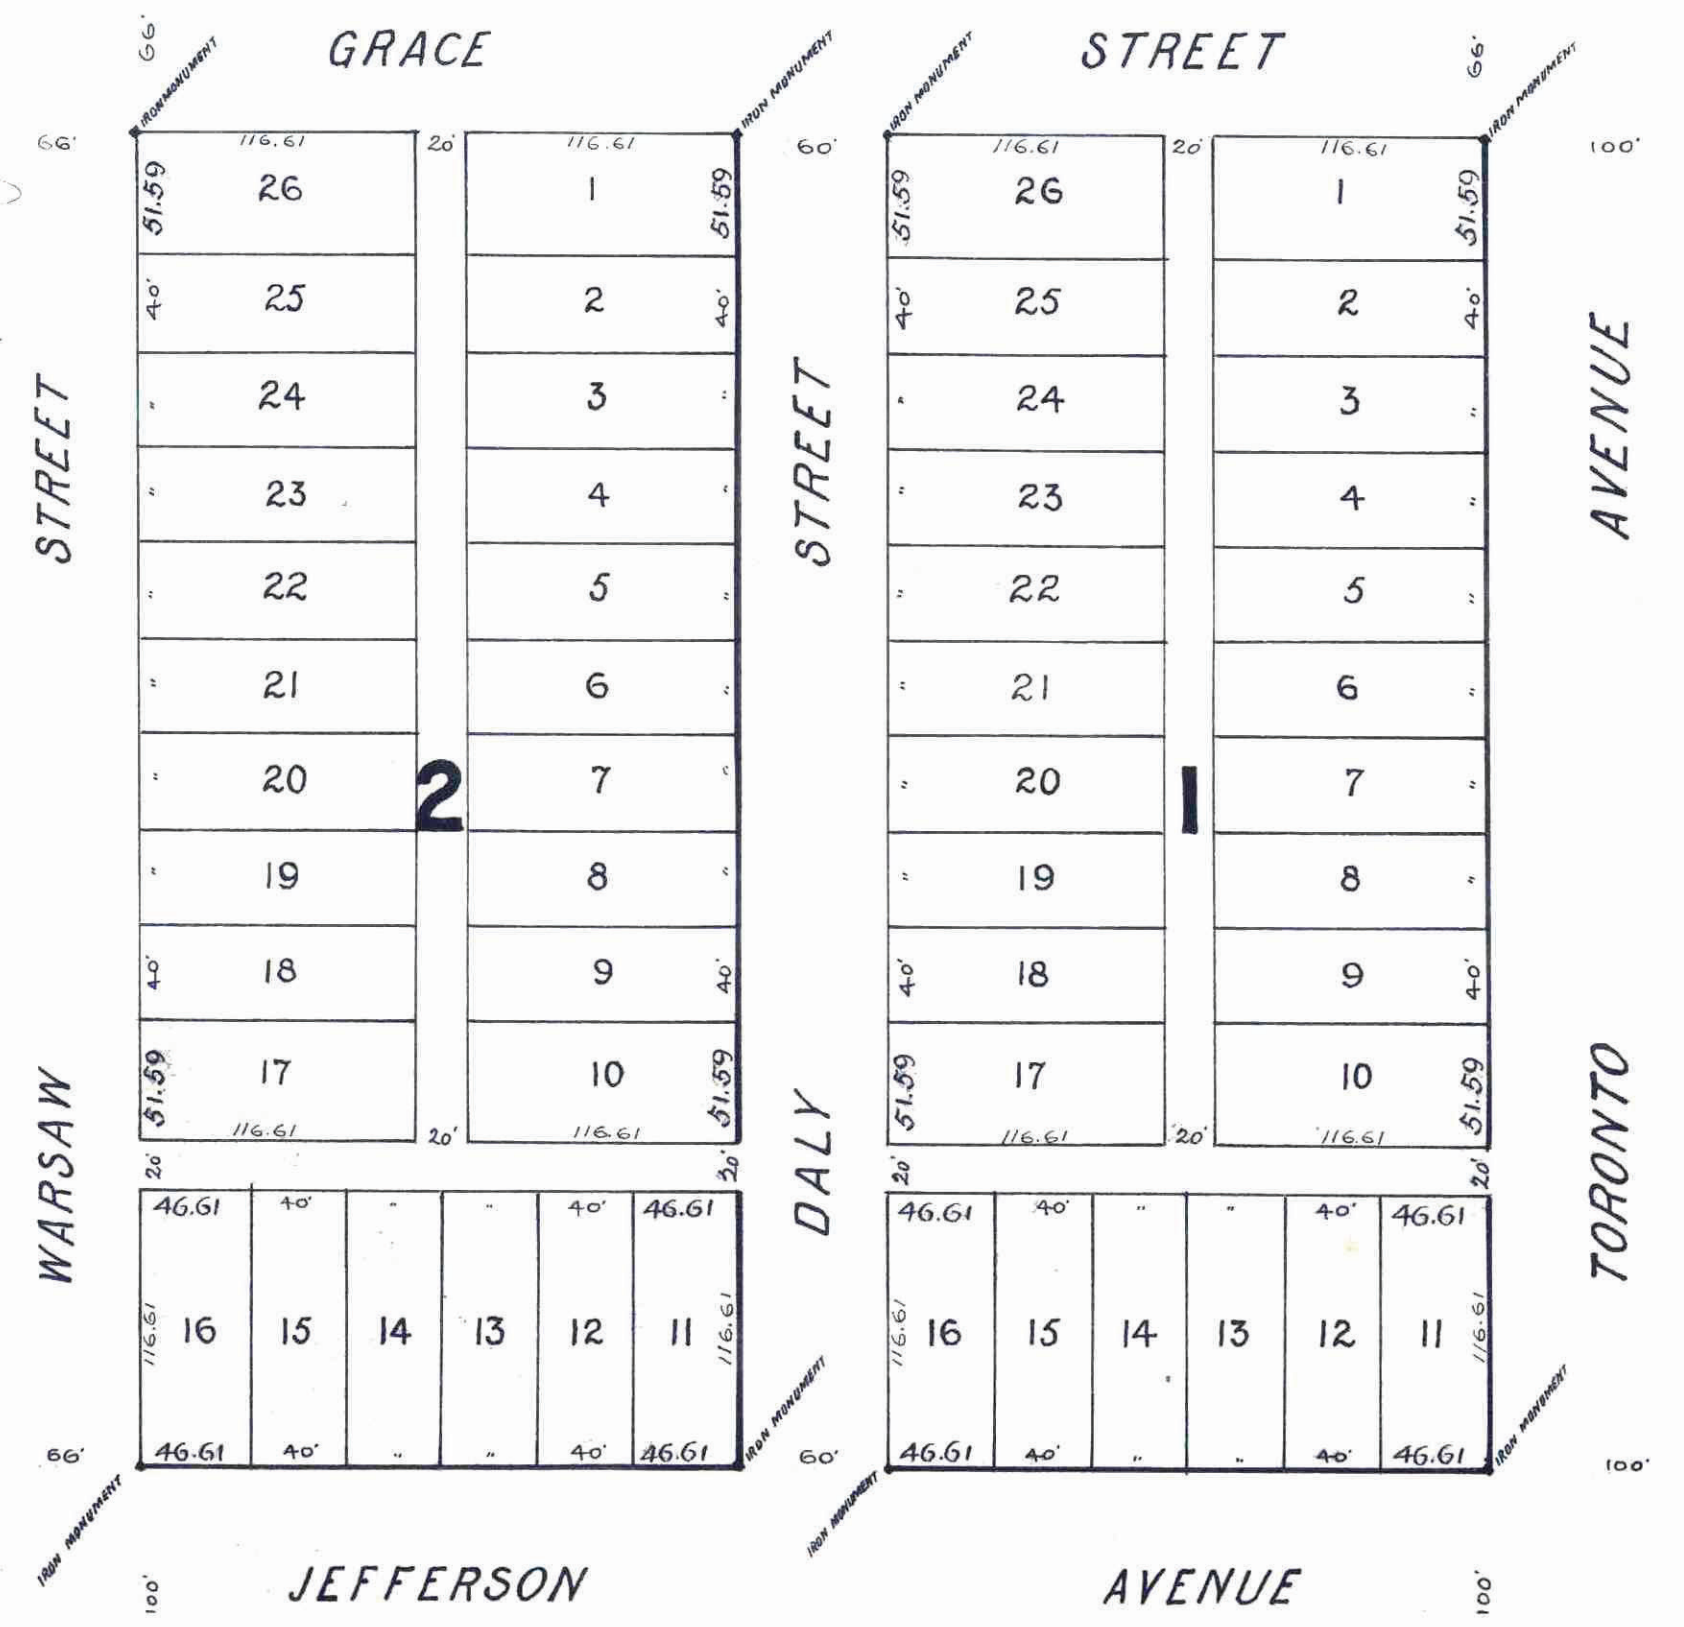

STATE OF MINNESOTA, ss.  
County of Ramsey.  
Office of the Register of Deeds.  
This is to certify that the within instrument was filed for Record in the Office of St. Paul, Minn. on the 6<sup>th</sup> day of April, A.D. 1887 at 1 o'clock P.M. and that the same was duly recorded in Book 6 of Special Plats, pages 5 and 6.  
By: [Signature]  
Register.