


EGBERT G. HANDY'S

TO THE CITY OF ST. PAUL

SCALE: ONE INCH = 100 FEET.

● INDICATES IRON MONUMENTS

WORLEY & MACKNIGHT
CIVIL ENGINEERS & DRAUGHTSMEN
58 Chamber of Commerce Building

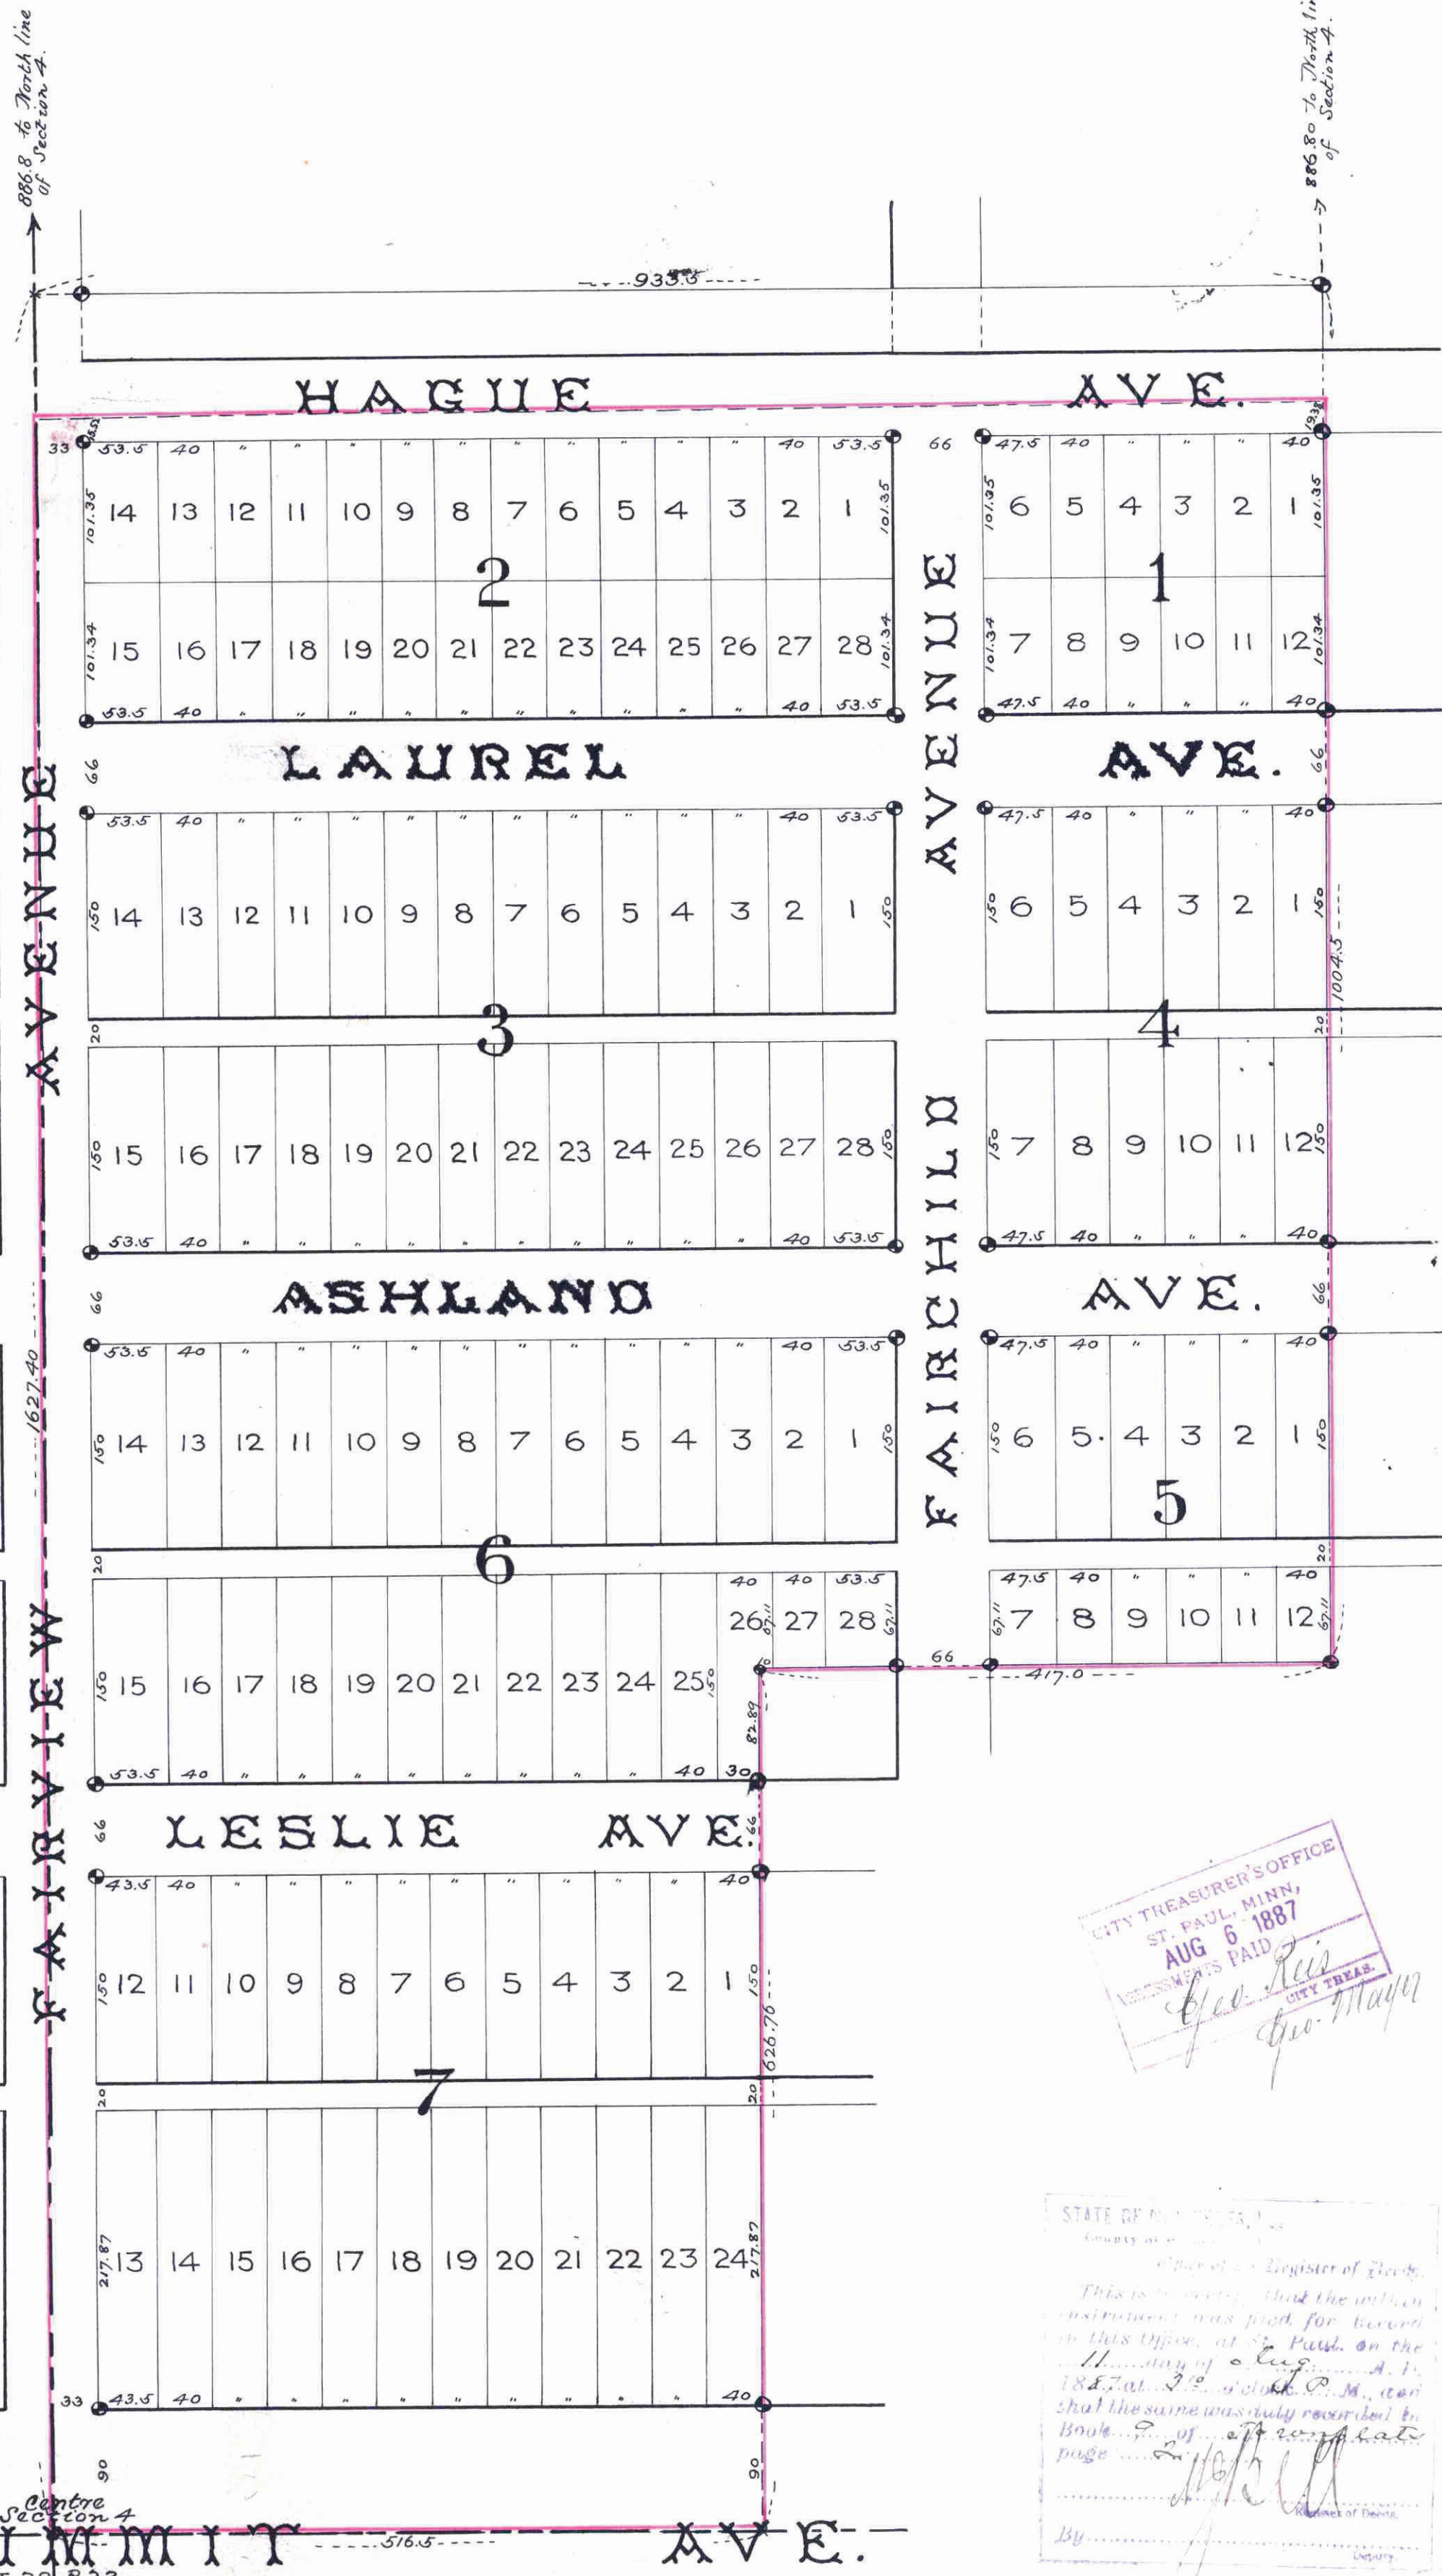

This is to certify that Egbert G. Handy, bachelor, proprietor of the following described property, to wit: All that part or parcel of land situated in Section 4, Township 28, Range 23 West of the principal meridian, State of Minnesota, beginning at a point on the North and South centre-line of Section 4 aforesaid, 886.80 feet South of the North line of said section, thence South along said North and South centre-line, 1633.30 feet more or less, to centre of Section 4 aforesaid, thence East along the East and West centre-line of said Section 4, 516.50 feet, thence North, at right-angles to said last-mentioned line, 626.76 feet, thence East at right-angles, parallel with East and West centre-line aforesaid, 417.0 feet, thence North at right-angles, 1006.54 feet, thence West at right-angles 933.5 feet to place of beginning - excepting the North 2 Rows thereof, and subject to all the rights of the public in that portion thereof included within the limits of Summit Ave. - has caused the same to be surveyed and platted, and hereafter known as "Egbert G. Handy's Addition to the City of St. Paul," as shown by this plat, and hereby dedicates to the public, and for the public use forever, all the streets, avenues and alleys as hereon indicated.

Witness my hand and seal, this second day of August A.D. 1887.

Egbert G. Handy
Egbert G. Handy

State of Minnesota, ss: County of Ramsey } On this second day of August A.D. 1887, before me personally appeared, Egbert G. Handy, to me known to be the person described in, and who executed the foregoing certificate, and he acknowledged that he executed the same as his own free act and deed.

Cataly B. Jones
Cataly B. Jones
Notary Public,
Ramsey Co., Minn.

We hereby certify to having surveyed and platted the property as described on this map as "Egbert G. Handy's Addition to the City of St. Paul," and have placed iron monuments at the corners of each and every block as shown on this map, and that the same is correct.

Worley & Macknight
Worley & Macknight
Civil Engineers.

State of Minnesota, ss: County of Ramsey } On this second day of August A.D. 1887, before me personally appeared, George R. Worley, to me known to be a member of the firm of Worley & Macknight, and he acknowledged that he executed the foregoing certificate in the name of, and as the free act and deed of said firm.

Cataly B. Jones
Cataly B. Jones
Notary Public,
Ramsey Co., Minn.

Taxes paid August 9, 1887
M. F. Kain
County Auditor,
Ramsey Co., Minn.
Chas. E. R. Harroun

Assessments _____
City Treasurer, St. Paul.

Accepted and approved this 2nd day of August A.D. 1887.
J. P. Johnson
Earl Starkey
Earl Starkey } Plat Commissioners.

Accepted by the Common Council of the City of St. Paul, on the 4th day of August 1887.
Wm. A. Benz
City Clerk, St. Paul.
Aug. 9, 1887

CITY TREASURER'S OFFICE
ST. PAUL, MINN.
AUG 6 1887
Geo. Meyer
CITY TREAS.

OFFICE OF COUNTY TREASURER
ST. PAUL, MINN.
AUG 9 1887
1886 TAX PAID.
F. A. BENZ, Co. Treas.

STATE OF MINNESOTA, ss: County of Ramsey }
I, Wm. A. Benz, Register of Deeds, do hereby certify that the within instrument was filed for record in this Office, at St. Paul, on the 11th day of August A.D. 1887, at 3 P.M., and that the same was duly recorded in Book 107 of 27 complete pages.

By Wm. A. Benz
Register of Deeds.

This plat document is an UNOFFICIAL copy of a Subdivision Plat or Registered Land Survey and is made available for information purposes only.

To obtain an official copy please contact the Ramsey County Recorder's Office.

RAMSEY COUNTY