


See Declaration Doc. # 118942  
 Book 1 page 24  
 Plats Certificates

41

# HIRSCH'S SUBDIVISION

of Lots 2, 3, 4, 5 & 6 of Block 5 & Lots 12, 13, 14 & 15 of Block 11,  
 McLEAN'S RESERVATION.

Surveyed by Newell,  
 Civil Engineers.  
 Scale: One Inch = 50 feet.

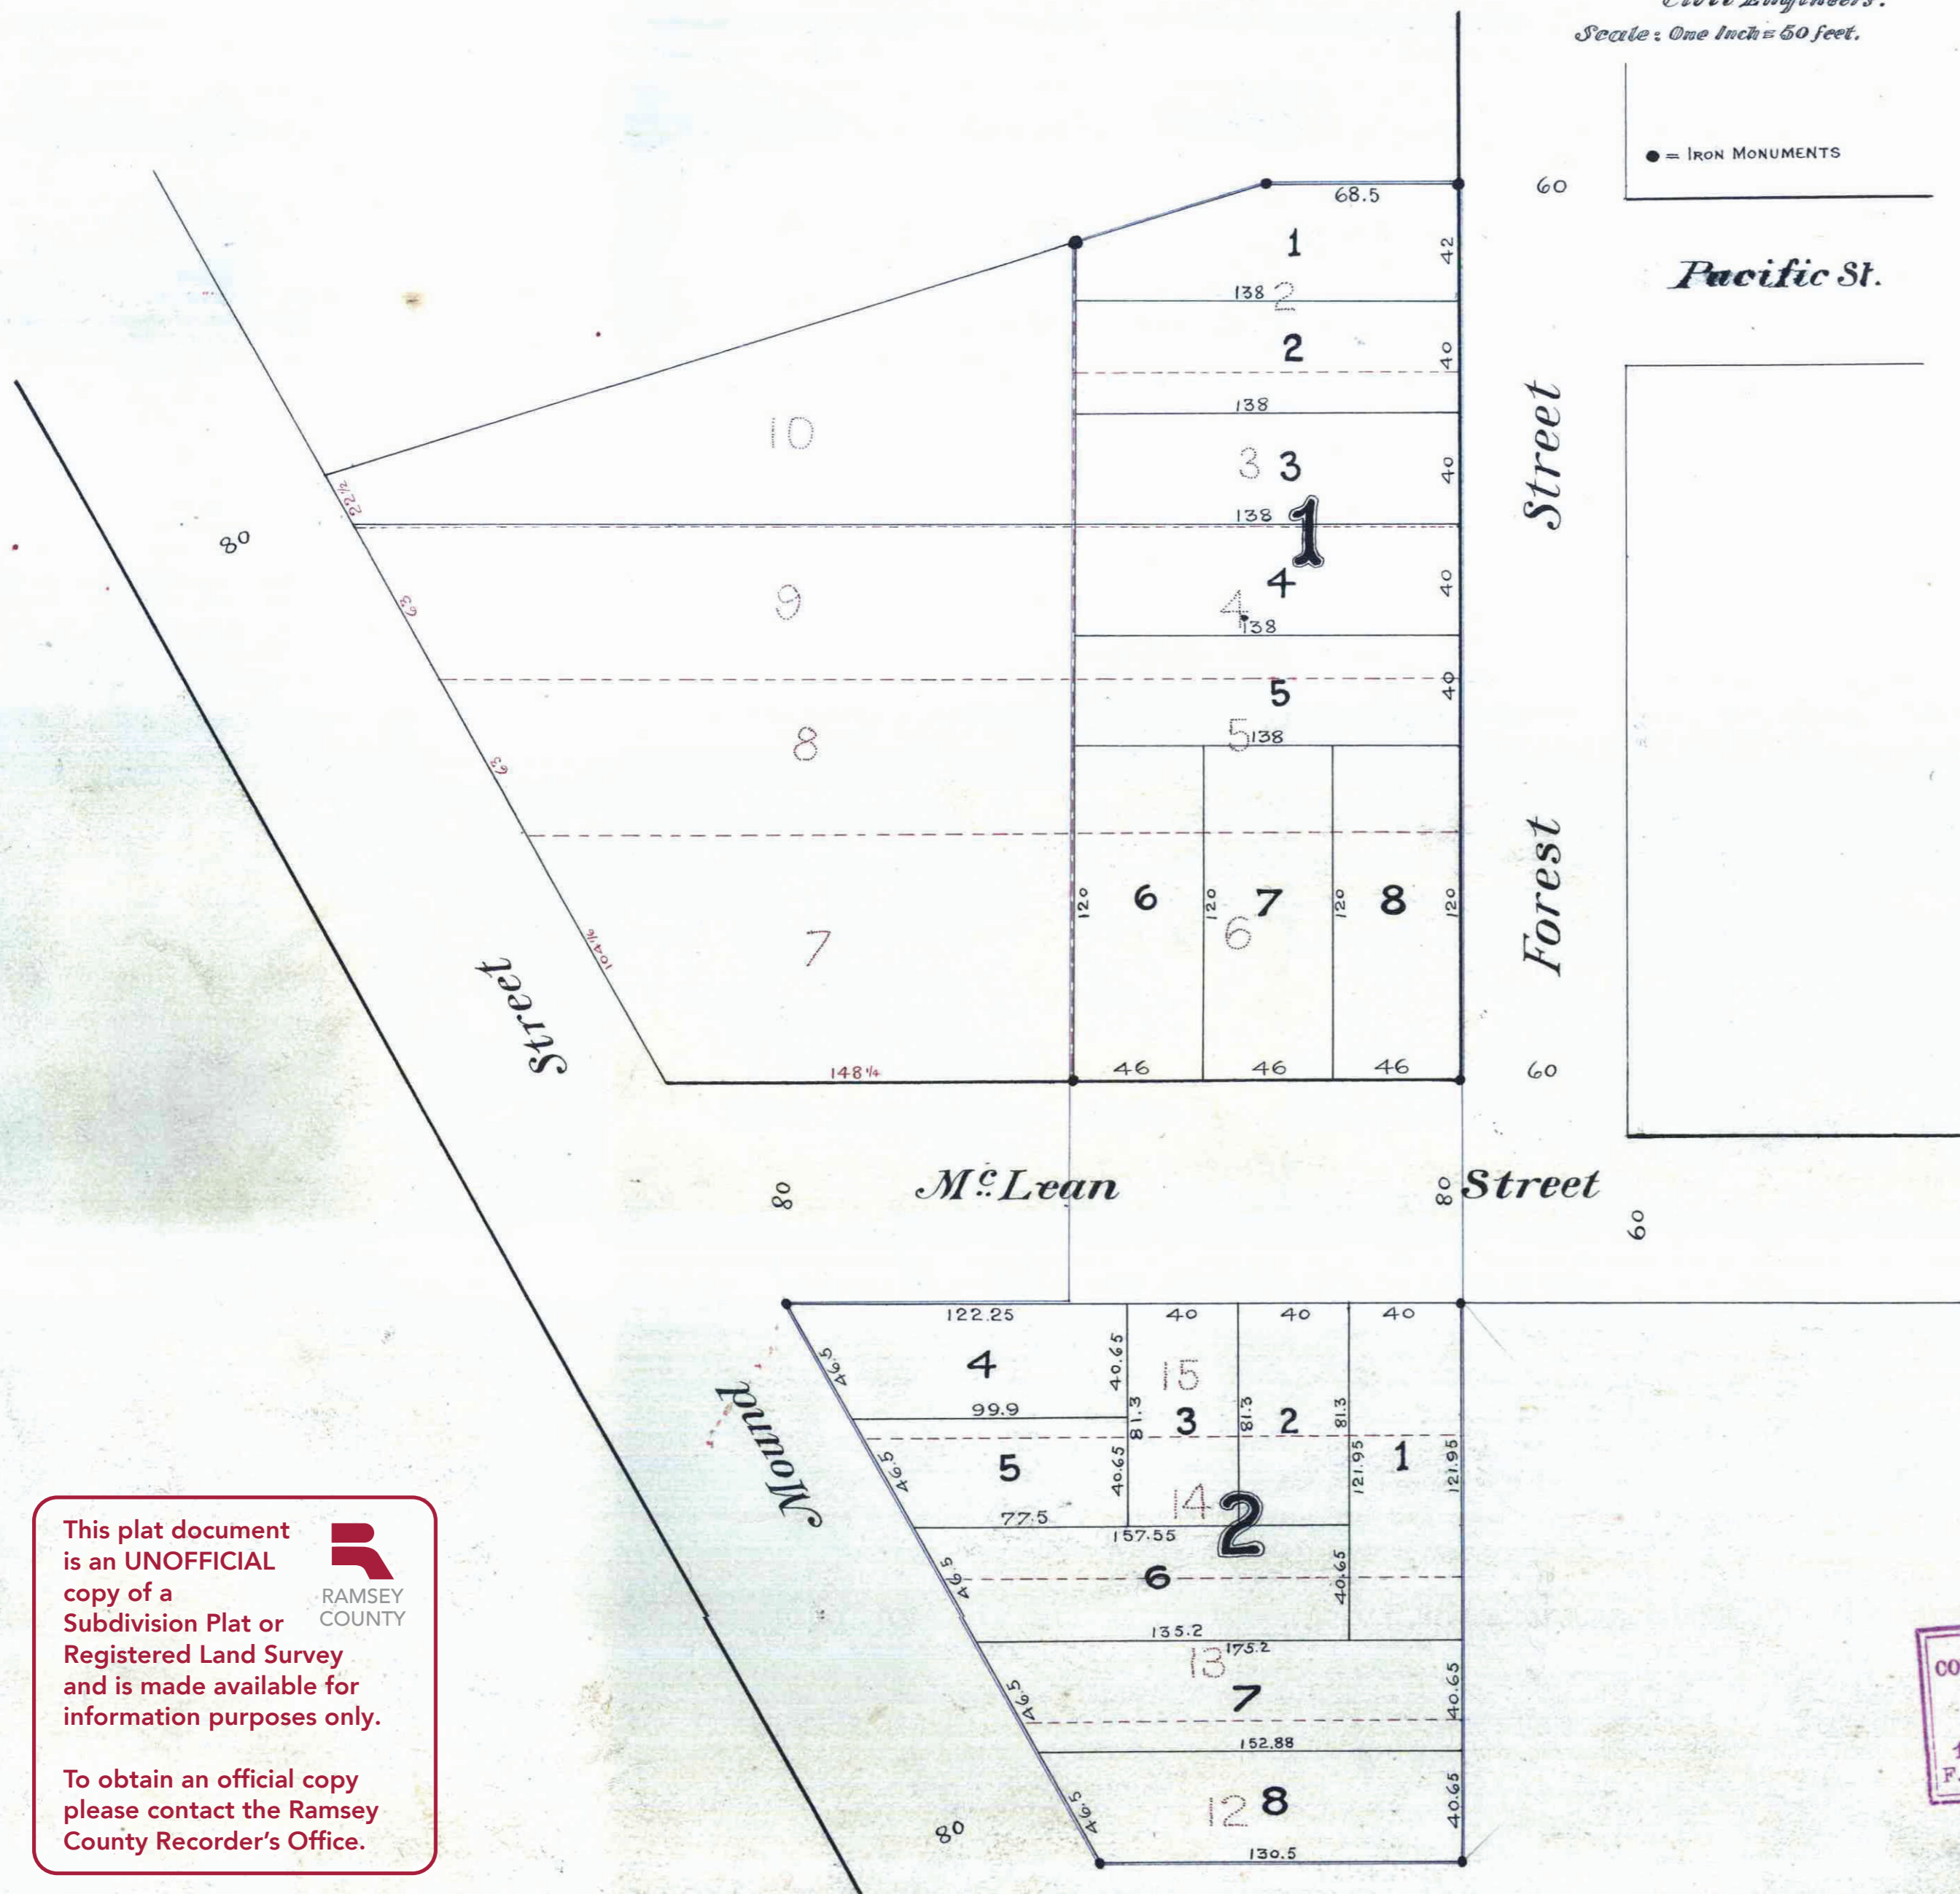

This is to certify that Adolph Hirsch and Sarah Hirsch, his wife, proprietors of Lots 2, 3, 4, 5 and 6, of Block 5, and Lots 12, 13, 14 and 15, of Block 11, McLean's Reservation, have caused the same to be surveyed and platted, and hereafter known as Hirsch's Subdivision of Lots 2, 3, 4, 5 and 6, of Block 5, and Lots 12, 13, 14 and 15, of Block 11, McLean's Reservation, as shown by this plat, and hereby dedicate to the public, and for the public use forever, all the streets and alleys, as herein indicated.

Witness our hands and seals, this 9<sup>th</sup> day of May 1887.  
 Adolph Hirsch  
 Sarah Hirsch

In presence of  
 Geo. B. Holey  
 Rhodes MacKnight

State of Minnesota } ss: On this 9<sup>th</sup> day of May A.D. 1887  
 County of Ramsey } personally came before me, the undersigned, Adolph Hirsch and Sarah Hirsch, his wife, to me well-known, and acknowledged that they executed the foregoing certificate as their own free act and deed.

We hereby certify to having surveyed and platted the property, as described on this map as Hirsch's Subdivision of Lots 2, 3, 4, 5 and 6, of Block 5, and Lots 12, 13, 14, and 15, of Block 11, McLean's Reservation, and have placed iron monuments at the corners of each and every block as shown on this map, and the same is correct.

State of Minnesota } ss: On this 9<sup>th</sup> day of May A.D. 1887  
 County of Ramsey } personally appeared before the undersigned, H. F. Newell of the firm of Stanley & Newell, to me well-known, and acknowledged that he executed the foregoing certificate in the name of, and as the free act and deed of said firm.

STATE OF MINNESOTA, ss:  
 I, \_\_\_\_\_, Clerk of the Register of Deeds, do hereby certify that the within instrument was filed for record in my office, at St. Paul, on the \_\_\_\_\_ day of \_\_\_\_\_, 1887, at \_\_\_\_\_ o'clock P.M., and that the same was duly recorded in Book \_\_\_\_\_ of \_\_\_\_\_ plates, pages \_\_\_\_\_.

Milton B. Corsaw  
 Notary Public  
 Ramsey Co. Minnesota

Hawley & Newell  
 Surveyors.

Milton B. Corsaw  
 Notary Public  
 Ramsey County, Minnesota.

Accepted and approved  
 this 10<sup>th</sup> day of May A.D. 1887  
 J. H. Holcom  
 J. H. Starkey  
 J. W. Remondet

OFFICE OF  
 COUNTY TREASURER,  
 ST. PAUL, MINN.  
 JUN 3 1887  
 1886 TAX PAID.  
 F. A. REYNOLDS, Co. Treas.

CITY TREASURER'S OFFICE  
 ST. PAUL, MINN.  
 JUN 10 1887  
 TAXES PAID  
 Gray

Paid this 3rd day of  
 June A.D. 1887.  
 M. A. Kain  
 County Auditor  
 per M. A. Kain

This plat document is an UNOFFICIAL copy of a Subdivision Plat or Registered Land Survey and is made available for information purposes only.  
 To obtain an official copy please contact the Ramsey County Recorder's Office.

