

DICKERMAN PARK

ST. PAUL MINN.

This plat document is an UNOFFICIAL copy of a Subdivision Plat or Registered Land Survey and is made available for information purposes only.




To obtain an official copy please contact the Ramsey County Recorder's Office.

I hereby certify to having surveyed and platted the property as described on this map, as "Dickerman Park, St. Paul, Minn., and have placed iron monuments at the corners of each and every block as shown on this map, and the same is correct.

J. H. Armstrong
Surveyor.

Scale 100. Feet per inch.

J. H. Armstrong, Surveyor.

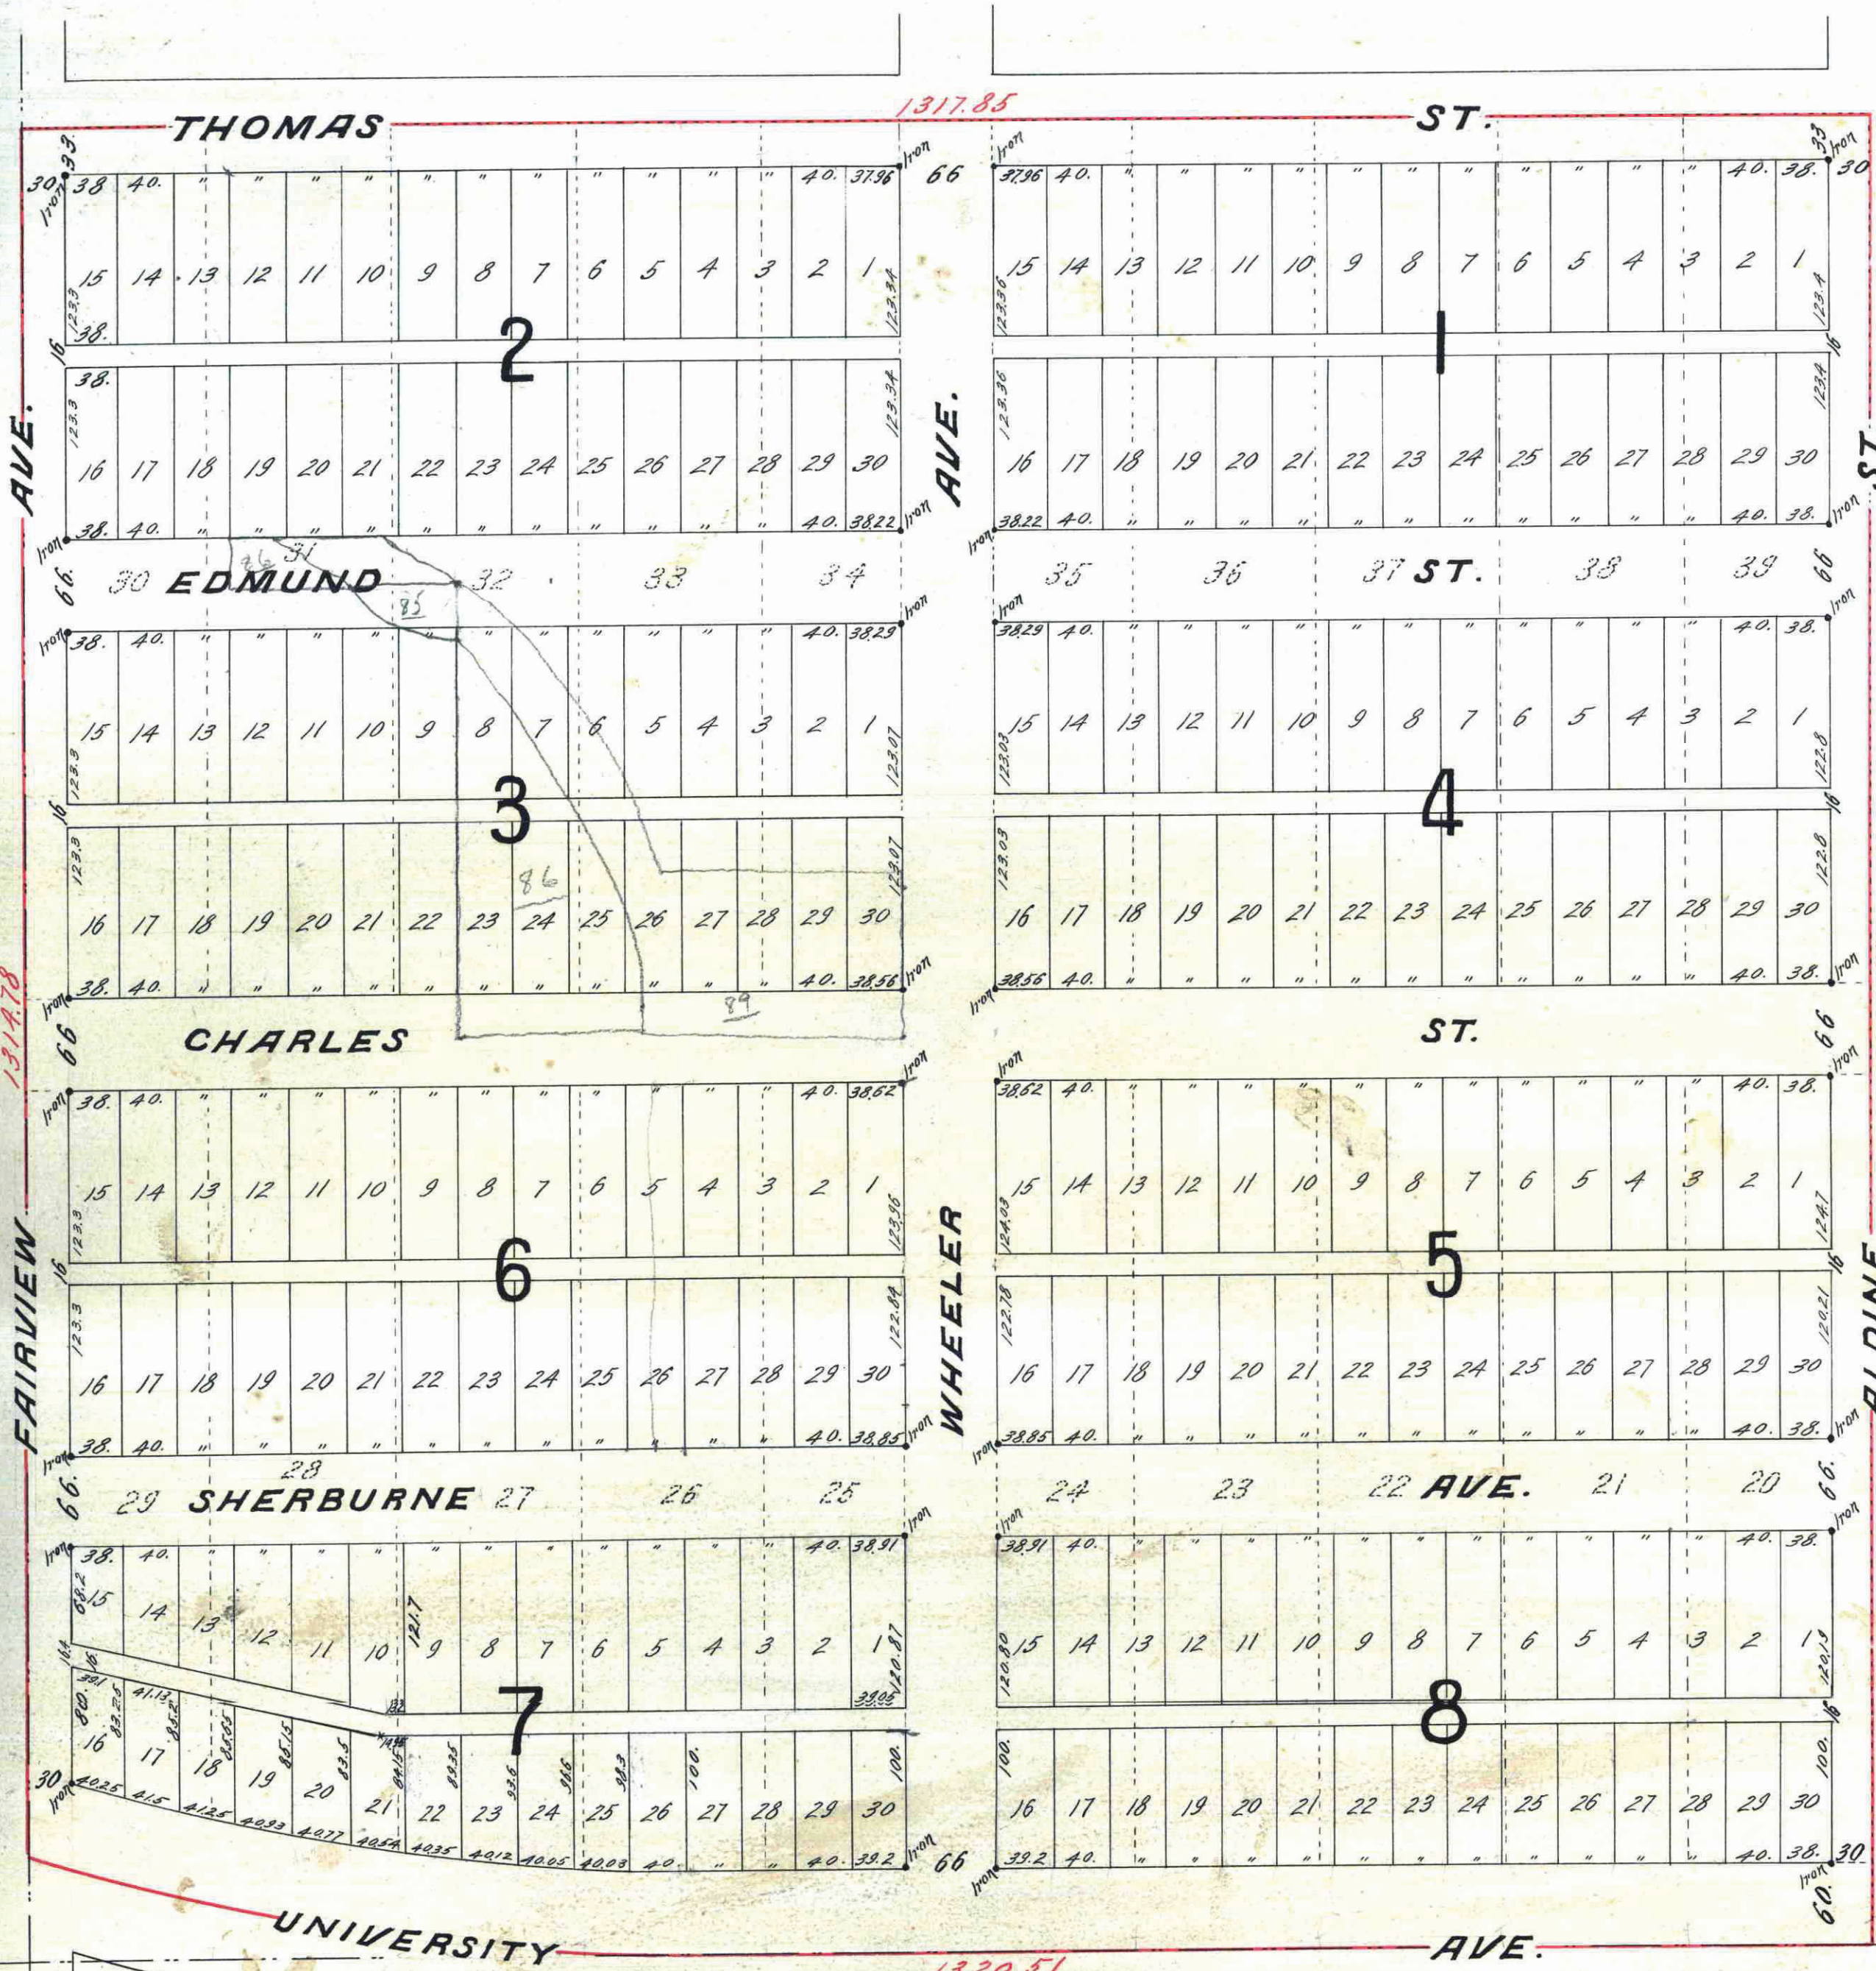

State of Minnesota }
County of Ramsey } On this 30th day of June A.D. 1906, personally appeared before the undersigned, J. H. Armstrong, to me well known, and acknowledged that he executed the foregoing certificate as his own free act and deed.

M. A. Battelle
Notary Public,
Ramsey Co., Minn.
my commission expires June 1st 1913

This is to certify that Walter H. Dickerman and Frances Dickerman his wife, Arthur E. Dickerman and Mary M. Dickerman his wife, Louise D. Fraker, Gilbert G. Dickerman widow, Charles K. Dickerman and Mabel Dickerman his wife, proprietors of lots 20 to 39 inclusive of Shields' Enlargement of Roseville, have caused the same to be surveyed and platted and hereafter known as, Dickerman Park, St. Paul, Minn., as shown by this plat and hereby dedicate to the public, and for the public use forever, all the streets, avenues and alleys as herein indicated.

Witness our hands and seals this 19th day of June A.D. 1906.

In presence of

Walter H. Dickerman
Frances Dickerman
Arthur E. Dickerman
Mary M. Dickerman
Gilbert G. Dickerman
Charles K. Dickerman
Mabel Dickerman
Guardian

State of Minnesota }
County of Ramsey } On this 28 day of June A.D. 1906 personally came before me the undersigned, Walter H. Dickerman & Frances Dickerman his wife, Louise D. Fraker, Charles K. Dickerman and Mabel Dickerman his wife, to me well known and acknowledged that they executed the foregoing certificate as their own free act and deed.

M. A. Battelle
Notary Public, Ramsey Co., Minn.
my commission expires June 1st 1913

State of Minnesota }
County of Ramsey } On this 30 day of June A.D. 1906 personally came before me the undersigned, Gilbert G. Dickerman, to me well known and acknowledged that he executed the foregoing certificate as his own free act and deed, in his own behalf and also as guardian of Arthur E. Dickerman.

M. A. Battelle
Notary Public, St. Louis Co., Minn.

State of Michigan }
County of Genesee } On this 19 day of June A.D. 1906 personally came before me the undersigned, Arthur E. Dickerman, to me well known and acknowledged that he executed the foregoing certificate as his own free act and deed.

Roy D. Chapel
Notary Public, Genesee Co., Mich.
MY COMMISSION EXPIRES DEC. 6, 1906

Accepted and approved this 2nd day of July A.D. 1906

J. Annan } Plat
Jacob Jordan } Commissioners
Frank D. Jones } City Engineer.

Accepted by the Assembly July 5th 1906
Accepted by the board of Aldermen July 3rd 1906
Approved July 1st 1906
W. H. Huntington
City Clerk.

STATE OF MINNESOTA,
County of Ramsey, ss:
Office of the Register of Deeds.
This is to certify that the within instrument was filed for record in the office at St. Paul, on the 16th day of July, A. D. 1906, at 10:30 o'clock A.M., and that the same was duly recorded in Book 22 of Deeds, Page 22.
W. H. Huntington
Register of Deeds.

Taxes for the year 1905 on the lands described within paid,
JUL 16 1906
ST. PAUL, MINN.
JESSE T. BROWN, County Treasurer.

CITY TREASURER'S OFFICE,
ST. PAUL, MINN.
JUL 20 1906
ASSESSOR: J. A. BROWN
OTTO BREMER, City Treas.

TAXES PAID AND TRANSFER ENTITLED
JUL 25 1906
EDW. G. KRAHMER,
COUNTY AUDITOR.
W. H. Huntington

TAXED