


This plat document is an UNOFFICIAL copy of a Subdivision Plat or Registered Land Survey and is made available for information purposes only.



To obtain an official copy please contact the Ramsey County Recorder's Office.

# C.B. LAWTON'S RE-ARRANGEMENT OF BLOCK 60 BROWN & JACKSON'S ADD. TO WEST ST PAUL

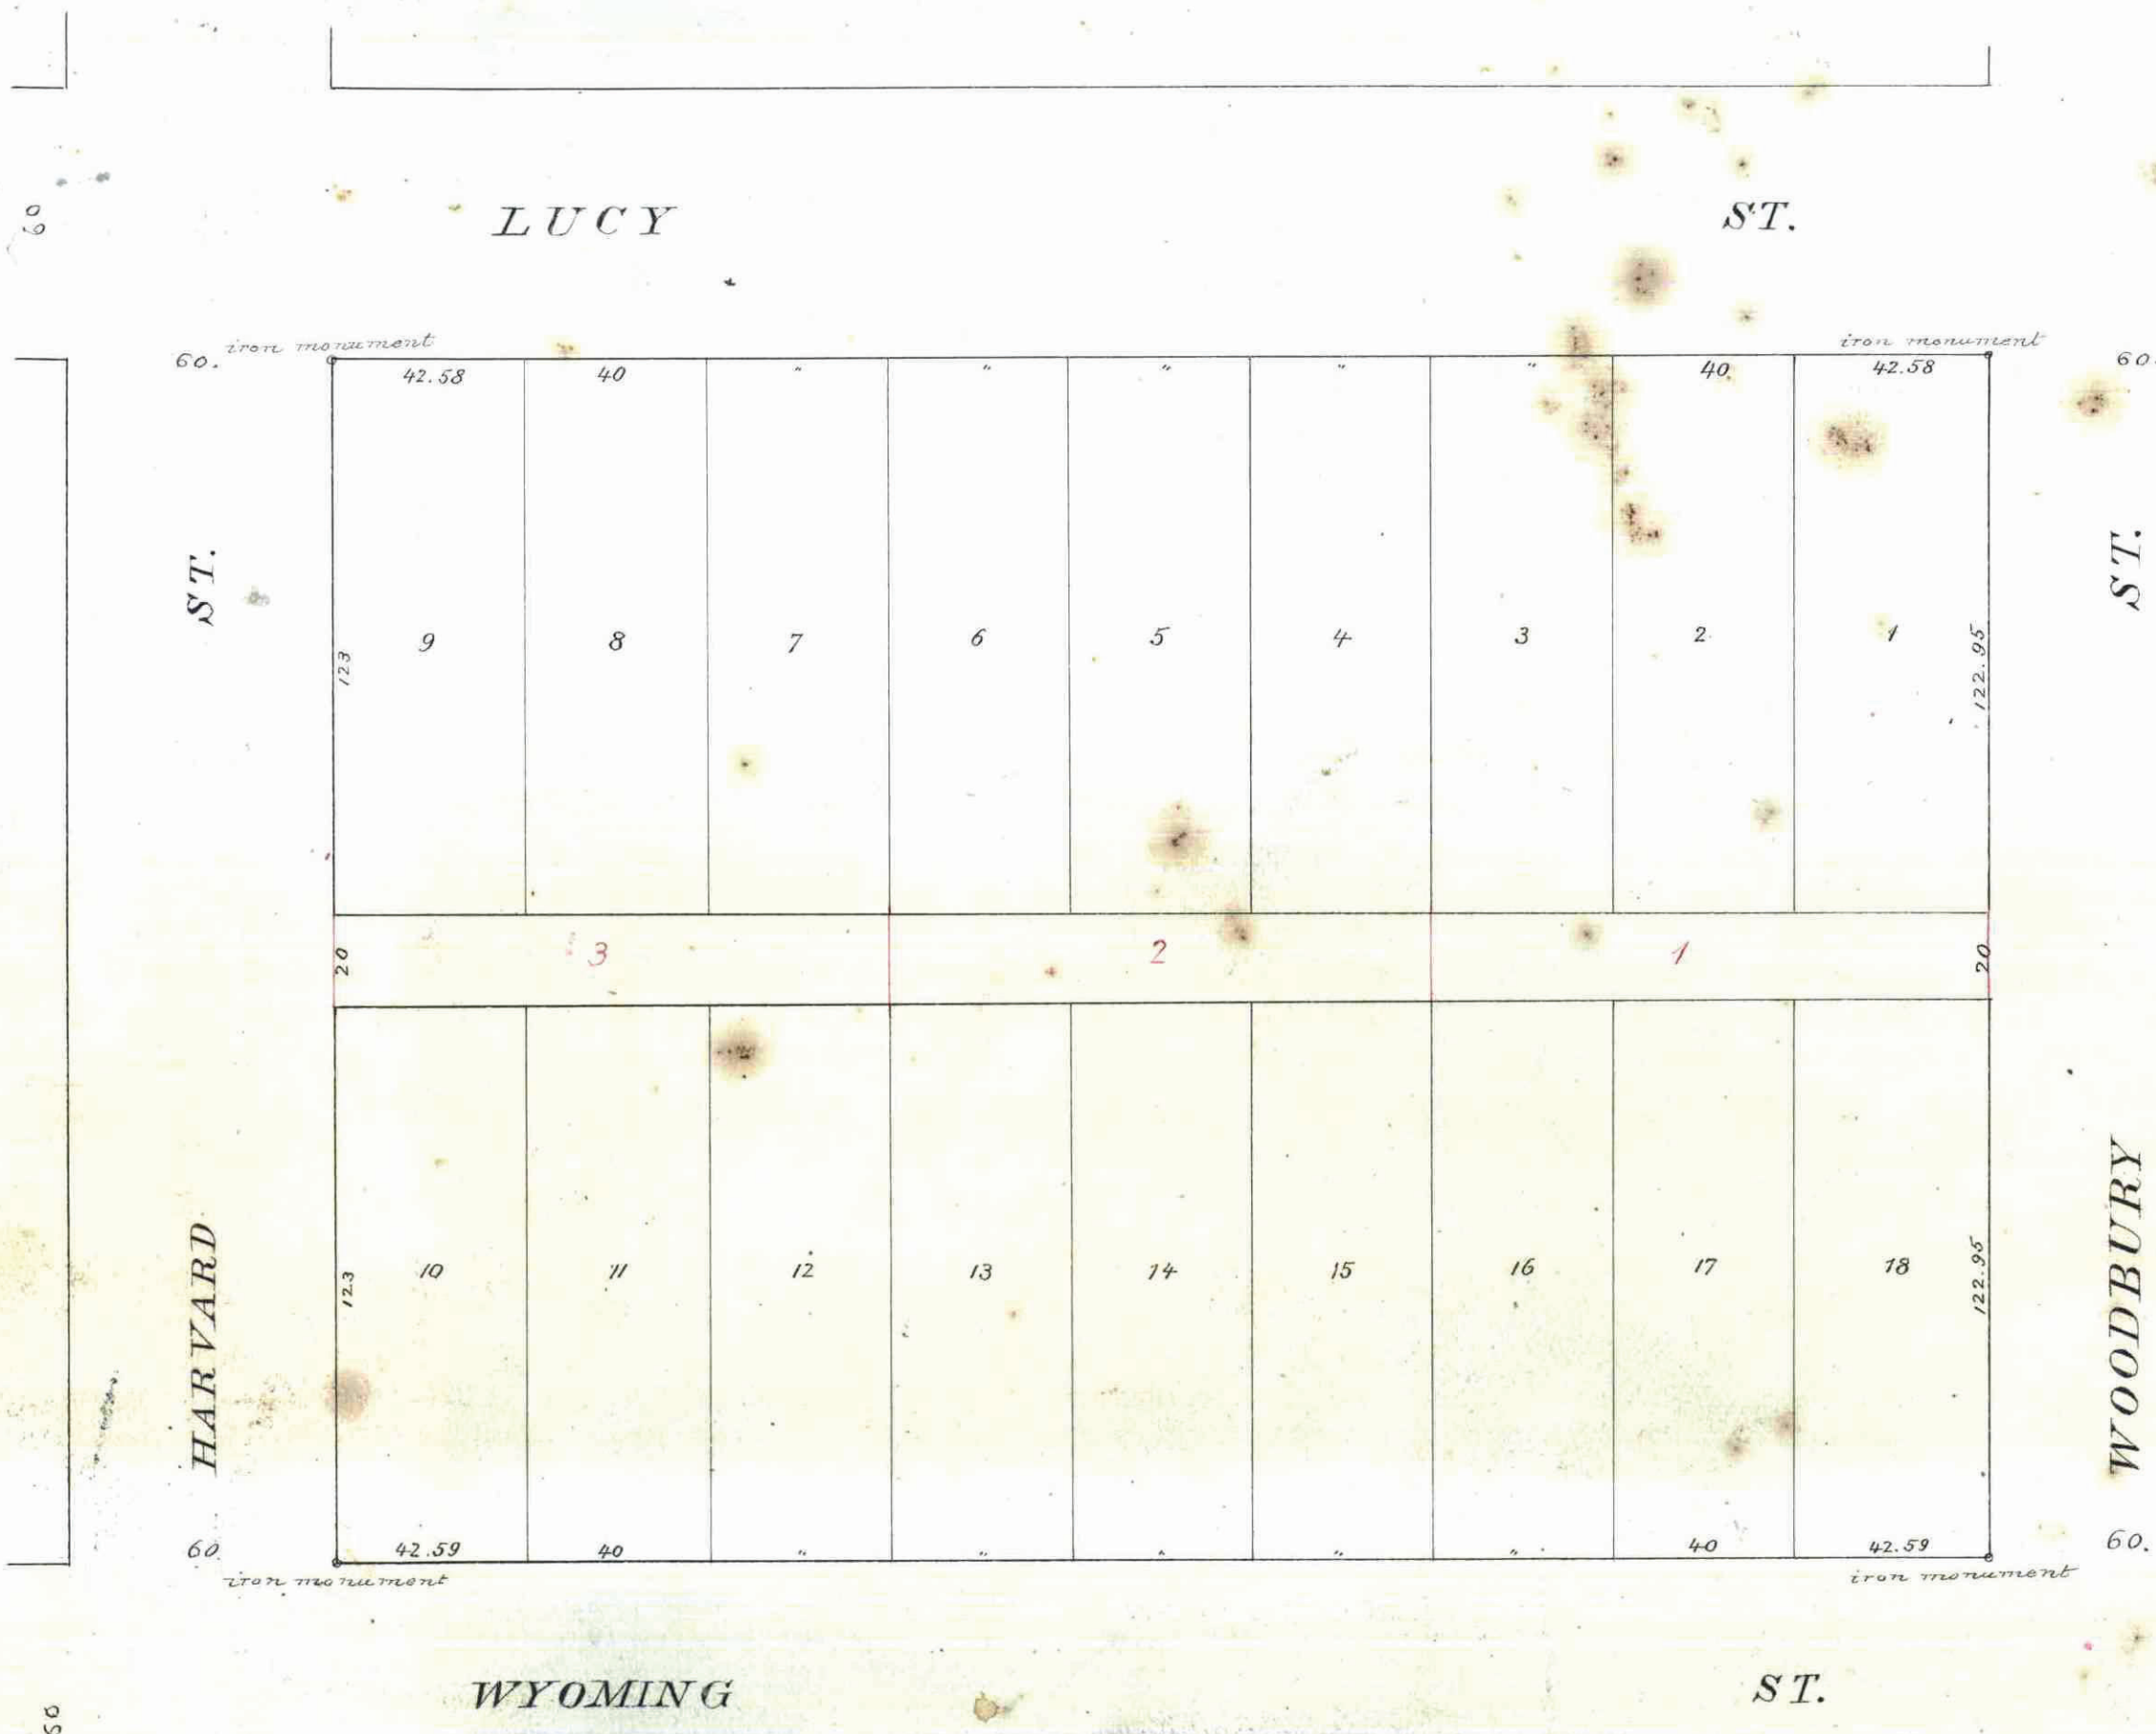

This is to certify that L. B. Maxon, widower, William L. Hackett and Orceia Hackett, his wife, Emma M. Lawton, unmarried, owners of Block No. 60 Brown & Jackson's Addition to West Saint Paul, and Celia A. Morgan, mortgagee, have caused the same to be surveyed and platted and hereafter known as C. B. Lawton's Re-arrangement of Block No. 60 Brown & Jackson's Addition to West Saint Paul as shown by this plat and they hereby dedicate to the public and for the public use forever all the Streets and Alleys hereon indicated. Witness our hands and seals this 18<sup>th</sup> day of June A.D. 1887

In the presence of  
*L. B. Maxon*  
*W. L. Hackett*  
*Orceia Hackett*  
*Emma M. Lawton*  
*Celia A. Morgan*

State of Minnesota }  
 County of Ramsey } ss.  
 On this 18<sup>th</sup> day of June A.D. 1887 before me personally appeared L. B. Maxon, widower, William L. Hackett and Orceia Hackett, his wife Emma M. Lawton, unmarried, and Celia A. Morgan to me known to be the persons described in and who executed the foregoing instrument and acknowledged that they each executed the same as their own free act and deed.  
*Geo. W. Dodd*  
 Notary Public Ramsey County, Minn.

We hereby certify that we have surveyed the property described on this plat as C. B. Lawton's Re-arrangement of Block No. 60 Brown and Jackson's Addition to West Saint Paul and have placed iron monuments at the points indicated on this plat and the same is correct.  
*Junkens & Son*

State of Minnesota }  
 County of Ramsey } ss.  
 On this 25<sup>th</sup> day of May A.D. 1887 before me personally appeared Charles H. W. Junken of the firm of Junken & Son, to me well known and acknowledged that he executed the foregoing certificate as his own free act and deed.  
*Wm. Leavitt*  
 Notary Public Ramsey County, Minn.

Accepted and approved this 21<sup>st</sup> day of June A.D. 1887  
*J. P. Johnson*  
*John Stanley*  
*Wm. Leavitt*  
 Plat Commissioners  
 City Treasurer's Office  
 ST. PAUL, MINN.  
 JUN 23 1887  
 ASSESSED PAID  
*Geo. W. Dodd*  
 City Treas.

Accepted and approved by the Common Council of the City of Saint Paul on the 21<sup>st</sup> day of June A.D. 1887  
*Wm. Leavitt*  
 City Clerk  
 St. Paul, Minn.

No. 15-686  
 State of Minnesota }  
 County of Ramsey } ss.  
 Office of the Register of Deeds  
 This is to certify that the within instrument was filed for record in this Office at Saint Paul on the 27<sup>th</sup> day of June A.D. 1887 at 9 o'clock A.M. and that the same was duly recorded in Book No. 7 of Plats, page 50

*M. J. Bell*  
 Register of Deeds  
 Taxas paid June 25<sup>th</sup> 1887  
*M. J. Kain*  
 County Auditor  
 Office of the County Treasurer  
 ST. PAUL, MINN.  
 JUN 21 1887  
 1886 TAX PAID  
 F. A. RENE Co. Treas.