


LEXINGTON PARK PLAT 7

ELMER & MORRISON

SCALE 1 INCH = 100 FEET.

SURVEYORS.

● = IRON MONUMENT

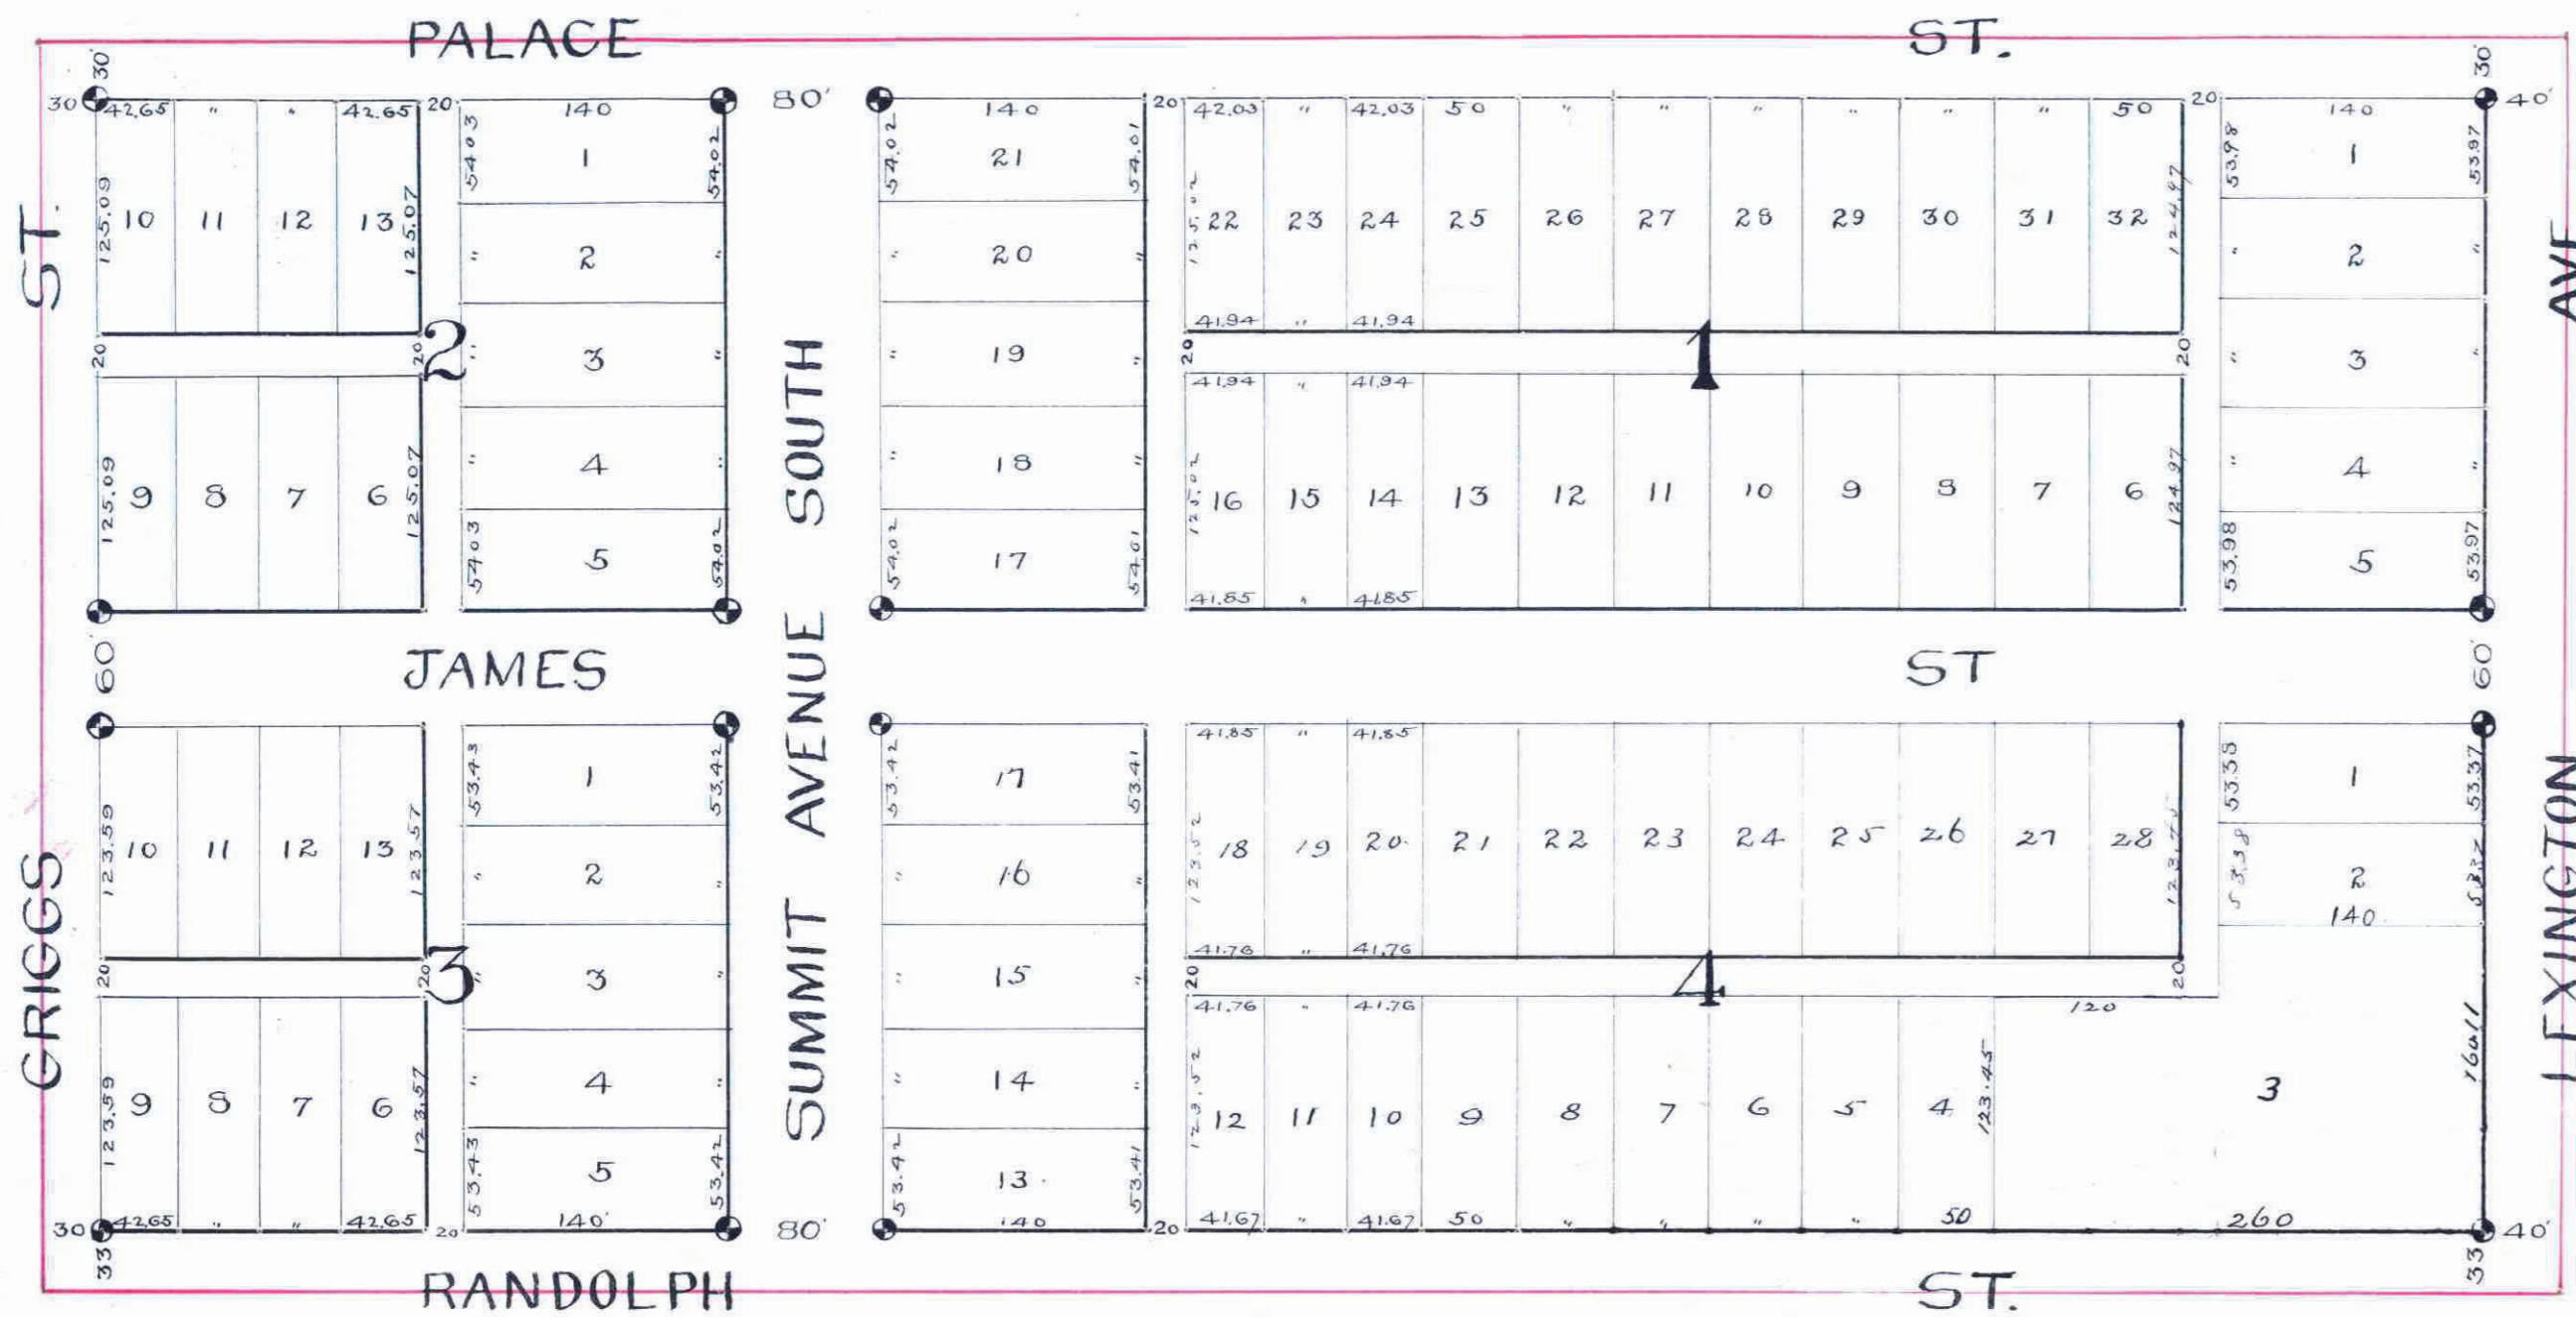

This plat document is an UNOFFICIAL copy of a Subdivision Plat or Registered Land Survey and is made available for information purposes only.

To obtain an official copy please contact the Ramsey County Recorder's Office.

CITY TREASURER'S OFFICE
ST. PAUL, MINN.
MAY 26 1887
ASSESSMENTS PAID
F. A. RENZ, Co. Treas.

COUNTY TREASURER
ST. PAUL, MINN.
JUL 8 1887
1886 TAX PAID.
F. A. RENZ, Co. Treas.

1/10 20/39

STATE OF MINNESOTA
County of Ramsey

This is to certify that the within instrument was filed for record in this office, at St. Paul, on the 26 day of May, 1887, at 7:25 o'clock P.M., and that the same was duly recorded in Book 8, of 1887, page 235.

By: [Signature]

This is to certify that Geo. O. Nettleton and Martha P. Nettleton his wife proprietors of the South 1/2 of the South East 1/4 of the North East 1/4 of Sec. 10 - T 28 - R 23, west of the principal meridian, have caused the same to be surveyed and platted and hereafter known as Lexington Park Plat 7 as shown by this plat, and hereby dedicate to the public and for the public use forever all the streets, avenues, and alleys as herein indicated.

Witness our hands and seals this 30th day of May A.D. 1887.

In the presence of:
N. M. Pollock
G. H. Nettleton

Geo. O. Nettleton (seal)
Martha P. Nettleton (seal)

We hereby certify to having surveyed and platted the property as described on this map as Lexington Park Plat 7 and have placed iron monuments at the corners of each and every block, as shown on this map, and the same is correct.

Elmer & Morrison
Surveyors

Accepted and approved this 23 day of May A.D. 1887.

[Signature] Plat Commissioner
[Signature]

Assessments Paid

City Treasurer
St. Paul

Taxes Paid July 1 1887

M. J. Kain
County Auditor
Ramsey Co. Minnesota
Deputy

I hereby recommend the acceptance of the within plat by the Common Council.

City Engineer

Accepted by the Common Council of the City of St. Paul on the 21 day of July A.D. 1887

[Signature] City Clerk
[Signature] Deputy

State of Minnesota } S.S.
County of Ramsey }
A.D. 1887, Personally saw before me, the undersigned, Geo. O. Nettleton and Martha P. Nettleton his wife, to me well known and they acknowledged that they executed the foregoing certificate for the use and purpose therein expressed, as their own free act and deed.

Nathaniel M. Pollock
Notary Public
Ramsey Co. Minnesota

State of Minnesota } S.S.
County of Ramsey }
A.D. 1886, personally appeared before the undersigned John H. Morrison to me well known to be a member of the firm of Elmer and Morrison and he acknowledged that he executed the foregoing certificate as his own free act and deed.

Henry B. Wenzell
Notary Public
Ramsey Co. Minnesota