

MERRIAM & MOORE'S


REARRANGEMENT OF PART OF

BLOCKS 3, 12 & 13.

FOUNDRY ADDITION TO THE CITY OF ST. PAUL, RAMSEY CO. MINN.

ELMER AND MORRISON SURVEYORS

Scale 100 ft = 1 in • - Iron Mon'ts

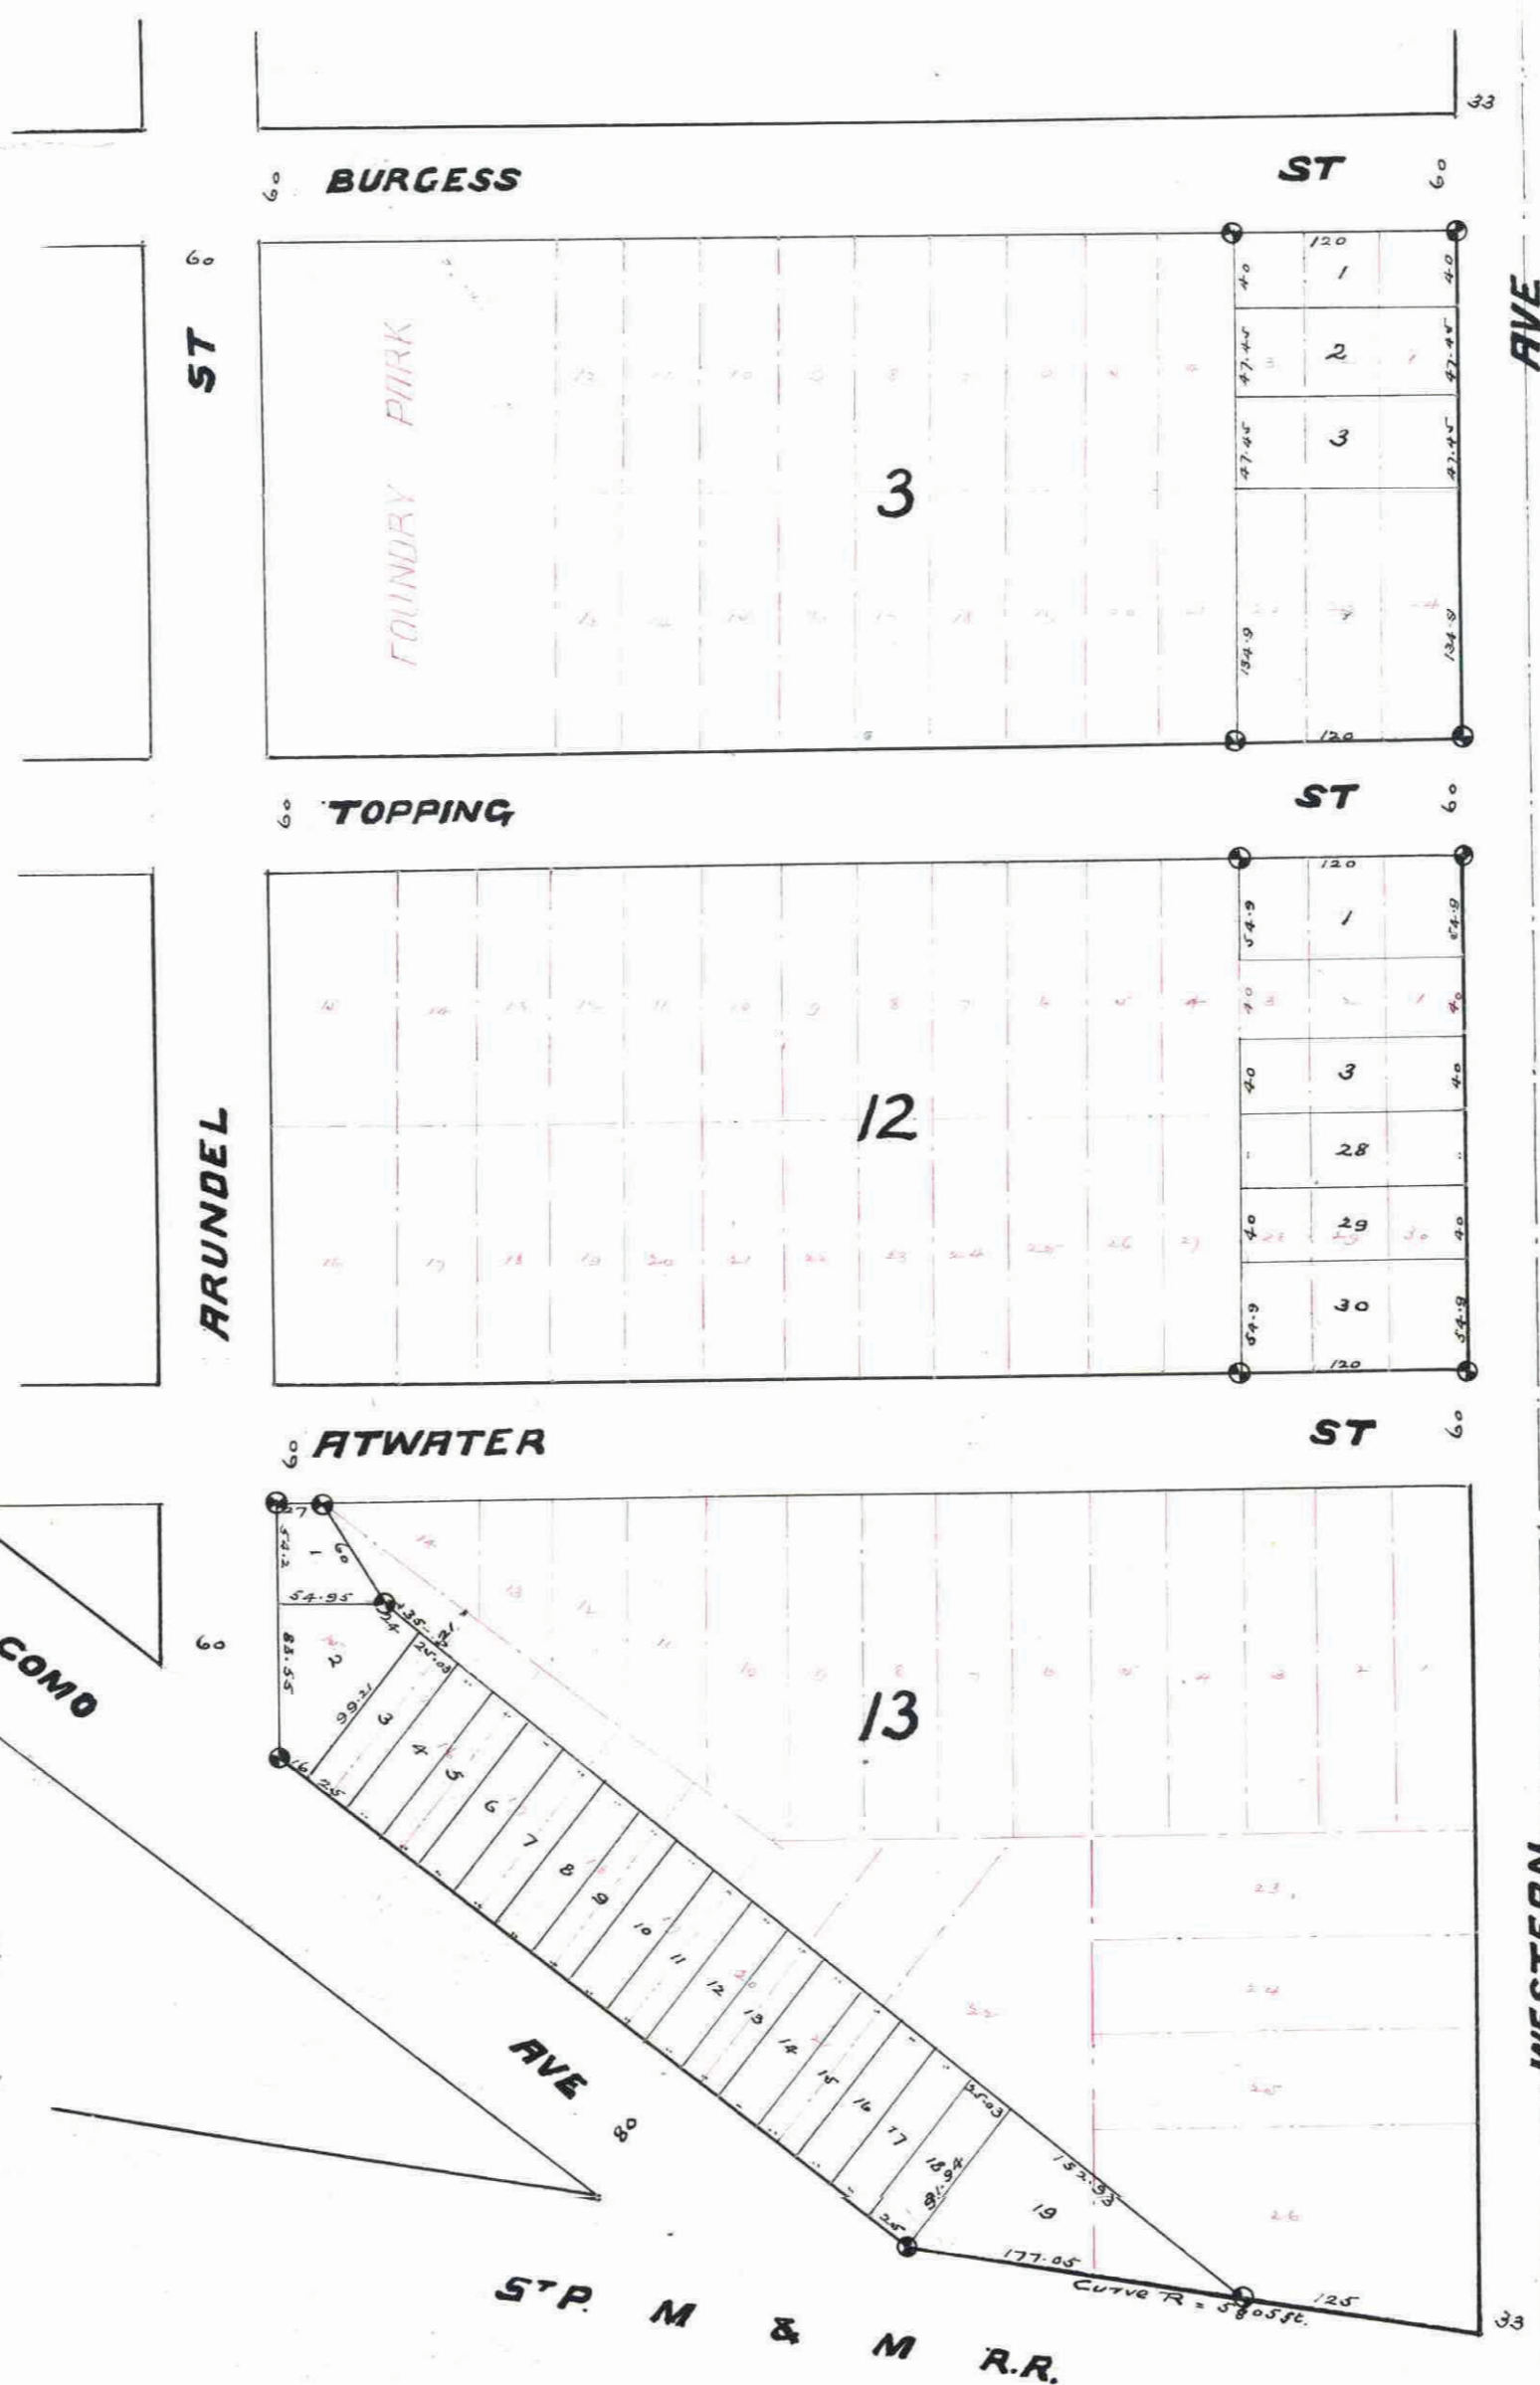

This is to certify that William & Morrison and Laura E. Merriam his wife proprietors of lots one two and three Block Three, and the north fifty four and $\frac{1}{2}$ feet and the south forty feet of lots one, two and three and all of the forty eight twenty nine and thirty of Block Twelve, and the following tract of land in Block Thirteen described as follows - All portions of lots fifteen, sixteen, seventeen, eighteen, nineteen, twenty, twenty one, twenty two and twenty three of Block Thirteen, lying south westerly of South westerly line of strip of land owned by the St. Paul & Northern Pacific Manitoba Rail Road, which South westerly line runs as follows - Commencing in South line of Block Thirteen as a point one hundred and twenty feet (120) ft. west from North East corner of Block Thirteen, thence from said point N. westerly in a straight line to a point on dividing line between lots fifteen & sixteen in Block Thirteen distant twenty one feet. S. westerly from N. East boundary line of said lots, thence continuing N. westerly along the same less described course thirty five (35) ft. to a point in lot fifteen; thence N. westerly in a straight line to a point on North West corner of Block Thirteen, all in the 'Foundry Addition to the City of St. Paul Ramsey Co. Minn.', have caused the same to be surveyed and plotted and hereafter known as Merriam & Moore's Rearrangement of parts of Blocks 3, 12 & 13. Foundry Addition to the City of St. Paul Ramsey Co. Minn.

Witness our hands and seals this 14th day of June 1887
William & Morrison Seal
Laura E. Merriam Seal
J. P. Moore Seal
J. P. G. Johnson Seal

State of Minnesota }
 County of Ramsey }
 Personally came before me, the undersigned, William P. Merriam and Laura E. Merriam his wife to me well known and they acknowledged that they executed the foregoing Certificate as their own free act and deed. Witness my hand and official seal the day and year above written
James P. Moore
 Notary Public
 Ramsey Co. Minn.

STATE OF MINNESOTA }
 County of Ramsey }
 Office of the Register of Deeds
 This is to certify that the within described plat was filed for record in this office on the 2nd day of July 1887 at 2:20 p.m. and that the same is a true and correct copy of the original plat filed in my office on the 2nd day of July 1887.
J. H. Bell
 Register of Deeds

This plat document is an UNOFFICIAL copy of a Subdivision Plat or Registered Land Survey and is made available for information purposes only.
 To obtain an official copy please contact the Ramsey County Recorder's Office.

CITY TREASURER'S OFFICE
 ST. PAUL, MINN.
 JUL 8 1887
 ASSESSMENT PAID
J. H. Bell
 City Treasurer

We hereby certify to having surveyed and plotted the property as described on this plat in Merriam and Moore's Rearrangement of parts of Blocks 3, 12 & 13 Foundry Addition to the City of St. Paul Ramsey Co. Minn. and have placed iron monuments at the corners as shown on this map & the same is correct.
Elmer & Morrison
 Surveyors

State of Minnesota }
 County of Ramsey }
 On this 13th day of June 1887
 personally appeared before me the undersigned John D. Morrison, to me well known to be a member of the firm of Elmer & Morrison and he acknowledged that he executed the foregoing Certificate as his own free act and deed.
Henry B. Wengell
 Notary Public
 Ramsey Co. Minn.

Accepted and approved this 17th day of June 1887
J. P. G. Johnson
W. A. Starkley
L. W. Randall } Has Commissioners

Accepted by the Common Council of the City of St. Paul on the 31st day of July 1887
Wm. A. Spaulding
 Deputy City Clerk

Taxes Paid this 9th day of July A.D. 1887
M. F. Kain
 County Auditor
 Ramsey Co. Minn.
Per Harrow

Assessments Paid.
City Treasurer
 St. Paul.