

E. J. MEIER'S

RE-ARRANGEMENT

OF LOTS 9 & 10 BLOCK 11

Macalester Park

St. Paul Minn April 20th 1887.

I hereby certify to having surveyed and platted the property as described on this map as E. J. Meier's Re-arrangement of Lots 9 and 10 Block 11 Macalester Park, and have placed iron monuments at the corners of each and every block as shown on this map and the same is correct.

D. L. Butcher
Surveyor.

State of Minnesota } ss On this 20th day of April A.D. 1887 before me the undersigned personally appeared D. L. Butcher to me well known and acknowledged that he executed the foregoing certificate as his own free act and deed.

John M. Gray
Notary Public
Ramsey County
Minnesota

This is to certify that we Edward J. Meier and Grace M. Meier his wife are the owners of Lots 9 and 10 Block 11 Macalester Park and have caused the same to be surveyed and platted and hereafter known as E. J. Meier's Re-arrangement of Lots 9 and 10 Block 11 Macalester Park as shown by this plat, and hereby dedicate to the public and for the public use forever, all the Avenues and alleys as herein indicated.

Witness our hands and seals this 30th day of April A.D. 1887.

In presence of } as to }
 J. J. Malin } ss Edward J. Meier }
 Geo. Fournace } as to }
 Geo. H. Duff } Grace M. Meier }

State of Minnesota } ss On this 2^d day of May A.D. 1887 before me the undersigned personally appeared Edward J. Meier to me well known and acknowledged that he executed the foregoing instrument as his free act and deed, for the uses and purposes therein expressed.

Edward J. Meier
Grace M. Meier

Accepted and approved this 12th day of May A.D. 1887.

W. H. G. Watson
Notary Public
Ramsey County
Minnesota

L. A. T
Commission.

Accepted by the Common Council of the City of St. Paul on the 14th day of May 1887.

Fred R. Anderson
City Clerk.


St. Paul Minn 1887.

Assessments paid

St. Paul Minn May 1887.


Taxes paid and transfers entered.

M. H. Kane
County Auditor
Ramsey Co.
Minnesota

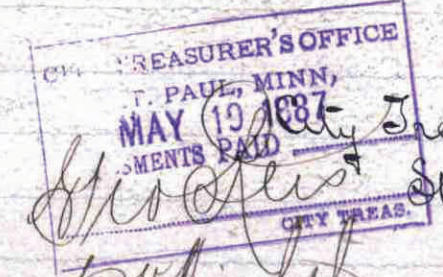

State of Illinois } ss On this 10th day of May A.D. 1887 before me, the undersigned, personally appeared Grace M. Meier, the wife of Edward J. Meier, to me known, and acknowledged that she executed the above instrument, under her hand and seal, as her free act and deed, for the uses and purposes therein expressed.

A. S. Duff
Notary Public Livingston Co. Illinois
Commission expires Dec 27th 1890.

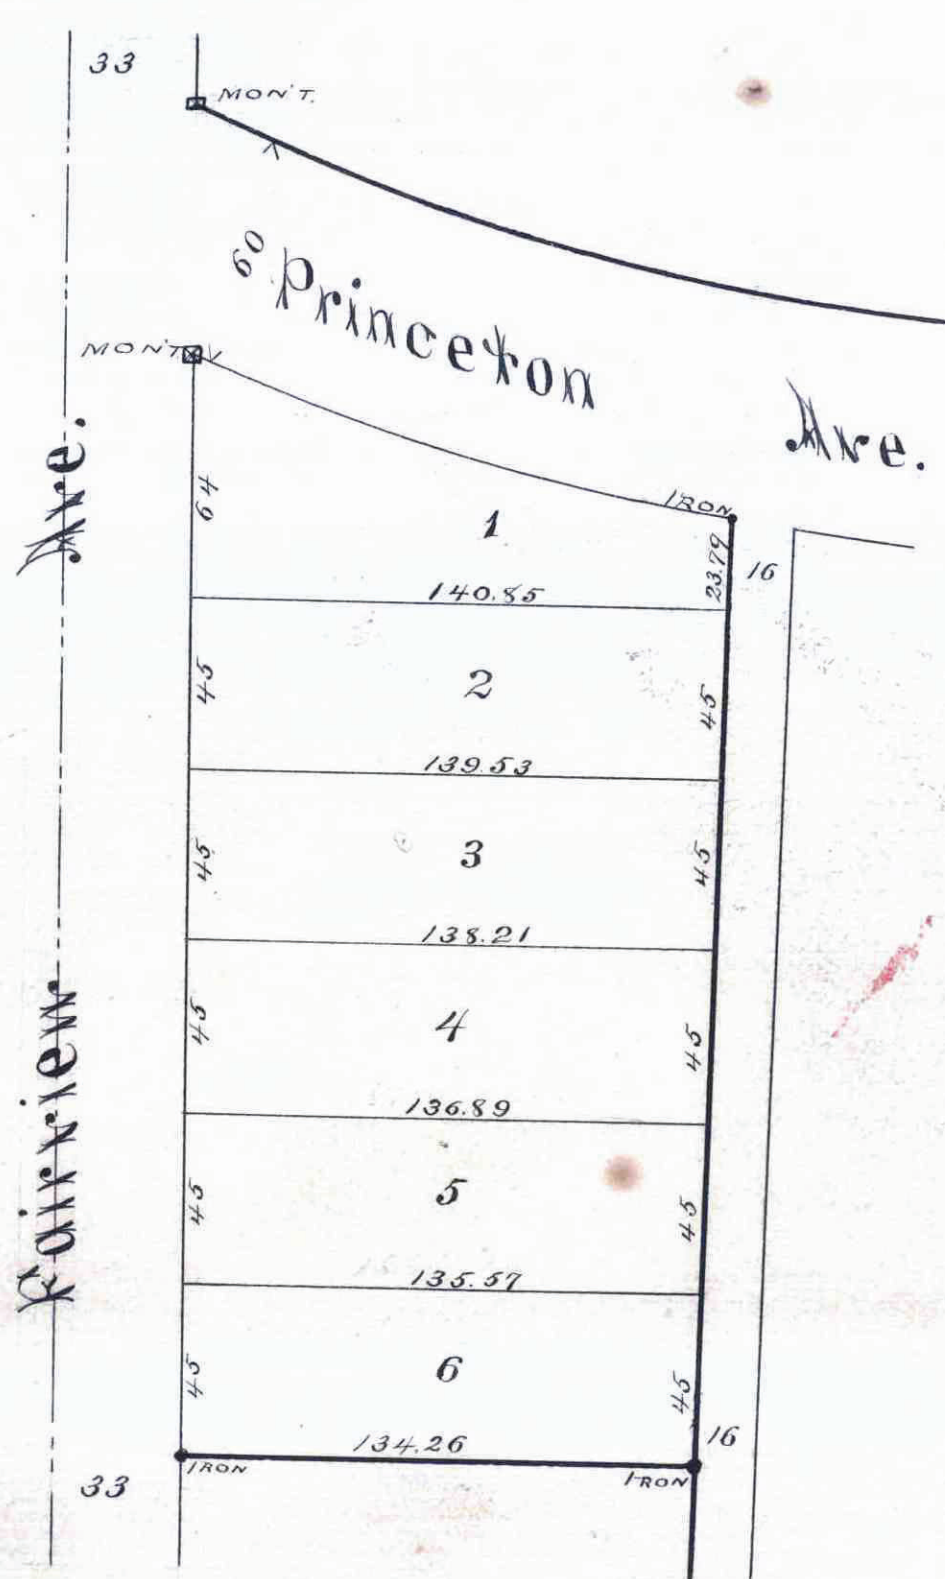

STATE OF MINN. SOTA } ss
 County of Ramsey.
 OFFICE OF THE REGISTER OF DEEDS.
 This is to certify that the within instrument was filed for Record in this office, at St. Paul, on the 28 day of May A. D. 1887 at 2 o'clock P. M., and that the same was duly recorded in Book 72 of a plow law pages 6.

Register of Deeds.
Deputy.

This plat document is an UNOFFICIAL copy of a Subdivision Plat or Registered Land Survey and is made available for information purposes only.

To obtain an official copy please contact the Ramsey County Recorder's Office.