

42

# SMITH'S SUBDIVISION OF BLOCK 14

STINSON'S FRANCES ST ADDITION.  
TO ST PAUL, RAMSEY CO, MINN.

SURVEYED BY GATES A. JOHNSON, JR., C.E. IN MAY, 1887.

This plat document is an UNOFFICIAL copy of a Subdivision Plat or Registered Land Survey and is made available for information purposes only.



To obtain an official copy please contact the Ramsey County Recorder's Office.

I hereby certify to having surveyed and platted the property as described on this map as Smith's Subdivision of Block 14, Stinson's Frances St. Addition to St. Paul, and have placed iron monuments at the corners of each and every block as shown on this map, and the same is correct.

Gates A. Johnson, Jr. Surveyor.

State of Minnesota } On this 7 day of June A.D. 1887, personally appeared before the undersigned, Gates A. Johnson, Jr., to me well known, County of Ramsey } and acknowledged that he executed the foregoing certificate as his own free act and deed.

Notary Public Ramsey Co, Minn.

This is to certify that Chester R. Smith and Hattie W. Smith, his wife, proprietors of Block 14, Stinson's Frances St. Addition to St. Paul, have caused the same to be surveyed and platted and hereafter known as Smith's Subdivision of Block 14, Stinson's Frances St. Addition to St. Paul, Ramsey Co, Minn., as shown by this plat, and hereby dedicate to the public, and for the public use forever, all the streets and alleys, as herein indicated. Witness our hands and seals this 24, day of June - 1887.

In presence of

Chester R. Smith  
Hattie W. Smith

State of Minnesota } On this 24, day of June, A.D. 1887, personally came before the undersigned, Chester R. Smith and Hattie W. Smith, his wife, to me well known, and they acknowledged that they executed the foregoing certificate for the uses and purposes therein expressed.

Notary Public Ramsey Co, Minn.

Accepted and approved this 25 day of June A.D. 1887.

Plat Commissioners

CITY TREASURER'S OFFICE  
ST. PAUL, MINN.  
JUN 25 1887  
TAXES PAID  
George B. Munnell

OFFICE OF COUNTY TREASURER  
1887  
1887 TAX PAID  
F. A. HENRY, CO. TREAS.

Accepted by the Common Council of the City of St. Paul on the 5 day of July, 1887  
City Clerk  
Aug. 1887

• indicates iron monument.

60'


60'

SIGEL STREET

STREET

STREET


STREET

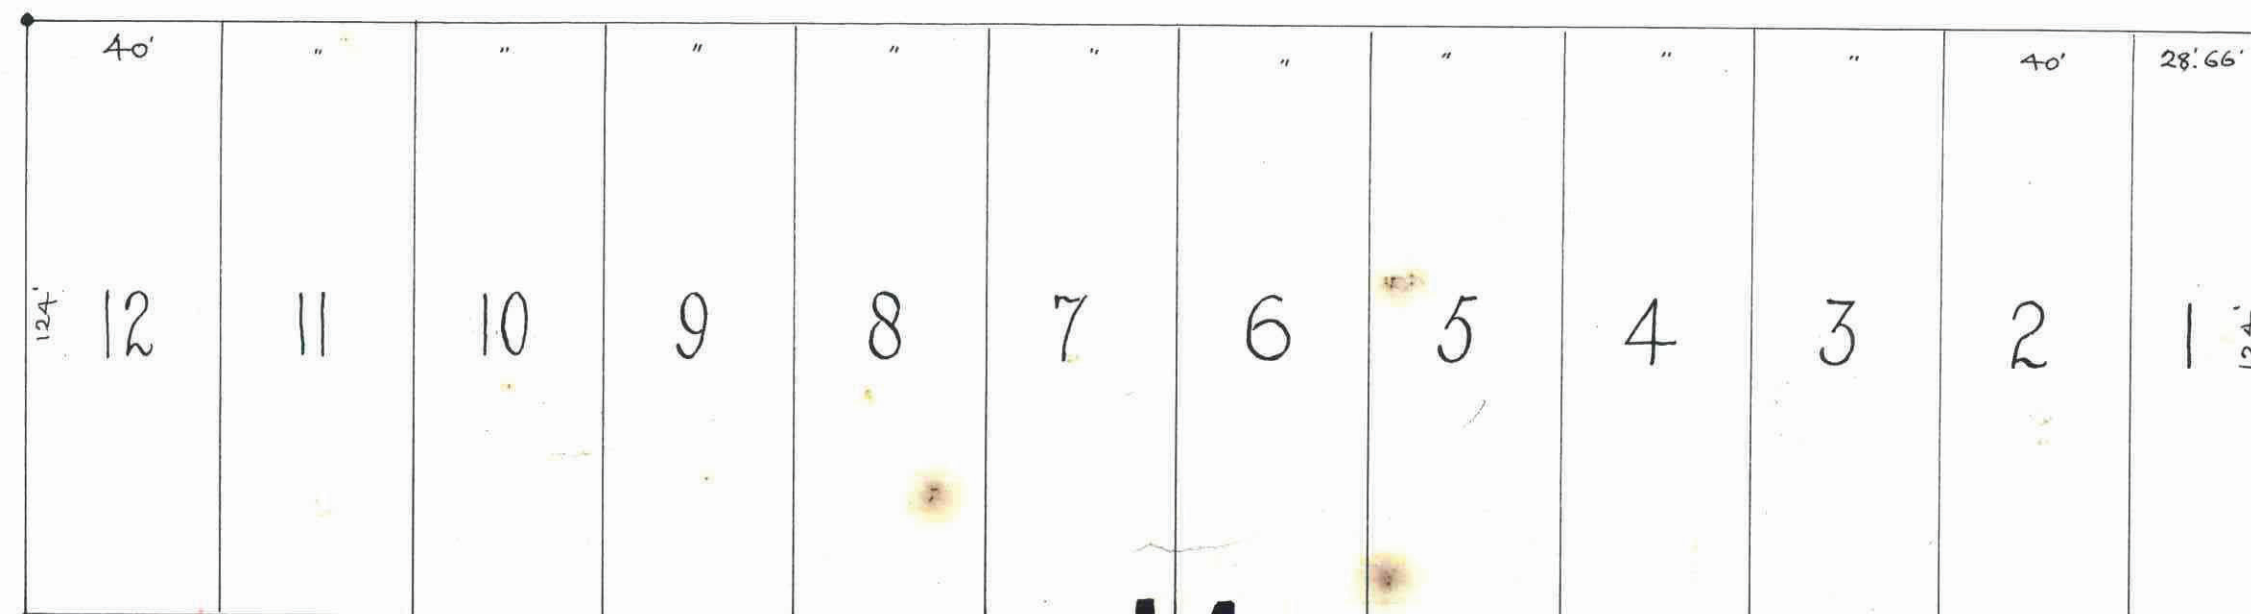

14

CLARENCE STREET

FULTON STREET

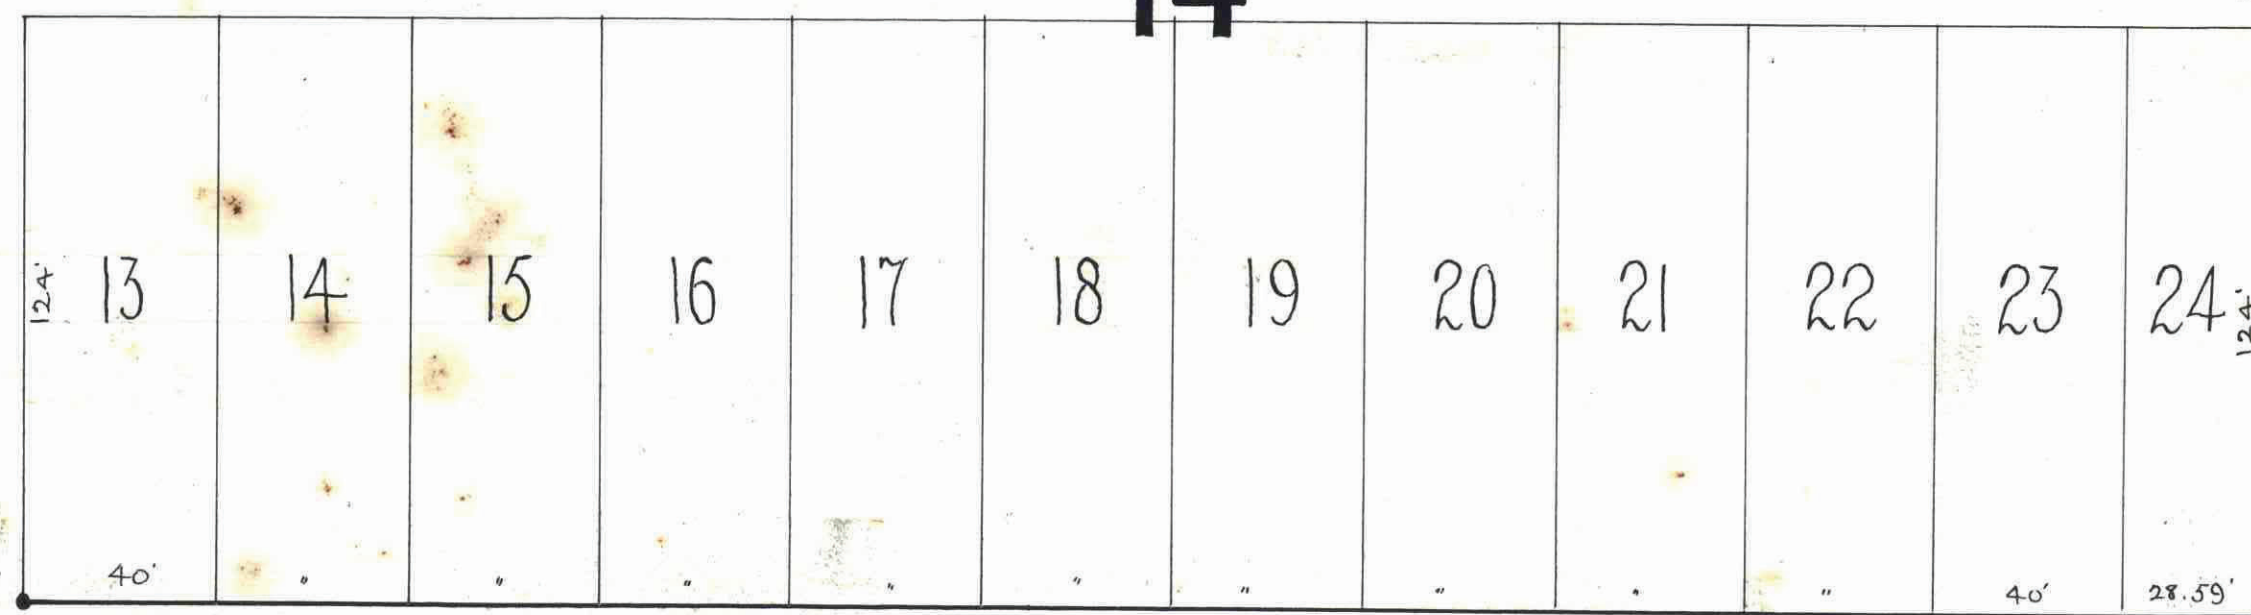

HANCOCK STREET

STREET

60'

60'

Taxes paid July 9th A.D. 1887  
W. J. Kaur  
County Auditor  
for J. E. M. Smith

STATE OF MINNESOTA  
County of Ramsey  
Office of the Register of Deeds  
This is to certify that the within instrument was filed for Record in this office, at St. Paul, on the 18 day of July A.D. 1887, and that the same was duly recorded in Book 1 of said records on page 10 of said records.  
By: [Signature] Register of Deeds