

This plat document is an UNOFFICIAL copy of a Subdivision Plat or Registered Land Survey and is made available for information purposes only.

To obtain an official copy please contact the Ramsey County Recorder's Office.

I hereby certify to having surveyed and plotted the property as described on this map as St. Anthony Park West and have placed iron monuments at the corners of each and every block as shown on this map and the same is correct

W. E. Dregent
of St. Paul, Minn.
Surveyor

State of Minnesota }
County of Ramsey } On this 25th day of July A.D. 1887
personally appeared before me the undersigned, Albert E. Dregent of
St. Paul, Minn. Surveyor to me well known, and acknowledged that
he executed the foregoing certificate as his own free act and deed

Robt. B. Franklin
Notary Public
Ramsey County Minn.

PLAT OF

ST ANTHONY PARK WEST

Scale 200 = 1

Being the North West quarter (NW 1/4) of the South West quarter (SW 1/4) of Section twenty (20) of Township twenty-nine (29) North, of Range twenty-three (23) West, according to the United States Government survey

This is to certify that Michael C. White and Patience S. White his wife proprietor of the NW 1/4 of the SW 1/4 of Sec 20 Tp. 29 R. 23 have caused the same to be surveyed and plotted, and hereafter known as St. Anthony Park West, as shown by this plat and hereby dedicate to the public and for the public use forever, all the streets, avenue, alley, paths and boulevards as herein indicated.

Witness our hands and seals this 25th day of July

A.D. 1887

In presence of
A. V. Albert
Robt. B. Franklin

Michael C. White (Seal)
Patience S. White (Seal)

State of Minnesota }
County of Ramsey } On this 25th day of July A.D. 1887 personally
came before me the undersigned, Michael C. White and Patience S.
White his wife to me well known, and they acknowledged that they
executed the foregoing certificate as their own free act and deed

Robt. B. Franklin
Notary Public
Ramsey County, Minn.


Taxes paid August 9, 1887.
M. S. Kain
Co. Auditor.
Per C. R. Harrow

Accepted and approved this 27th day of July A.D. 1887

S. P. Leedom }
J. S. Starkey } Plat Commissioners
L. W. Anderson } City Engineer

Accepted by the Common Council of
the City of St. Paul on the 2^d day of
August 1887

Thos. W. Pendergash
City Clerk
Sung. R. P. P. P.

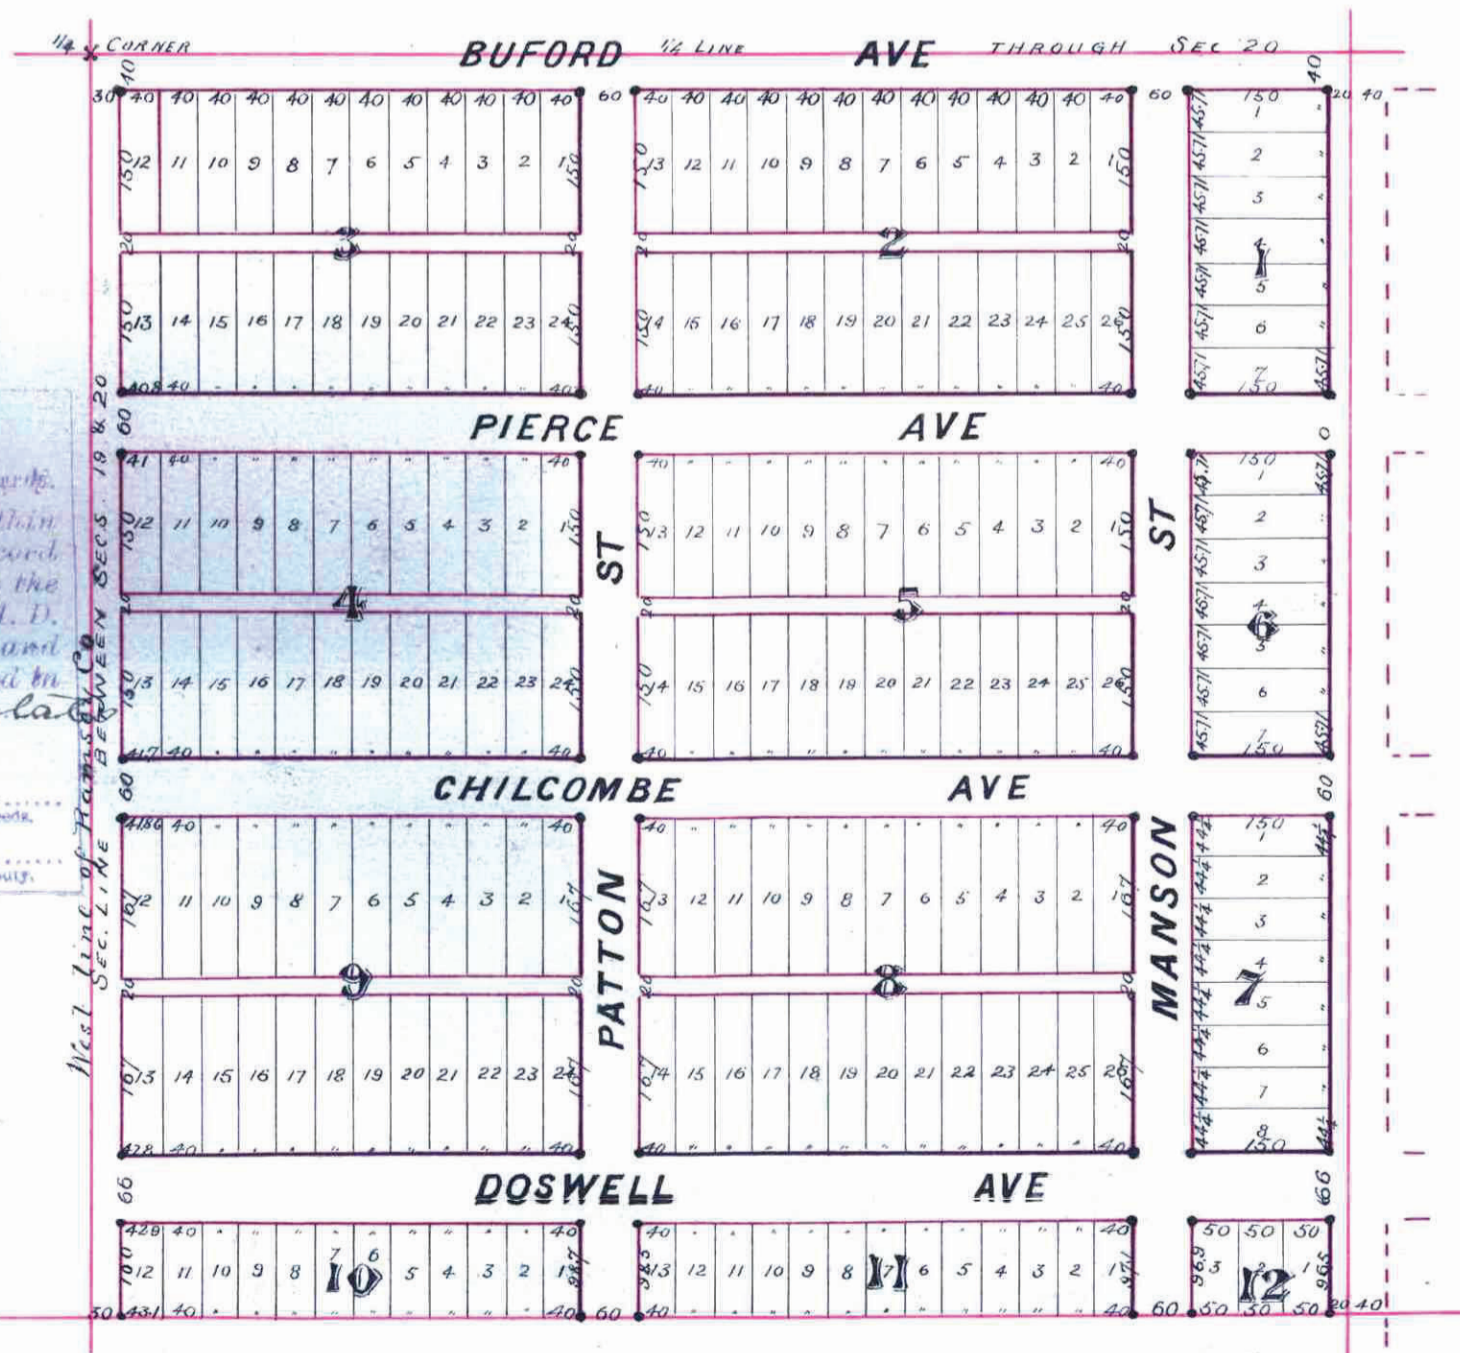

Iron Monuments are designated thus •

CITY TREASURER'S OFFICE
ST. PAUL, MINN.
AUG 5 1887
TAX PAID
Geo. H. Ellis
CITY TREAS.

OFFICE OF
COUNTY TREASURER
ST. PAUL, MINN.
JUL 27 1887
1888 TAX PAID
P. A. RENZ, Co. Treas.

Office of the Recorder of Deeds
This is to certify that the within
instrument was filed for record
in this Office, at St. Paul, on the
11th day of Aug. A.D. 1887 at 12 o'clock P.M., and
that the same was duly recorded in
Book 8 of said County Plat
page 47