


Emanuel Church

SUBDIVISION

"A"

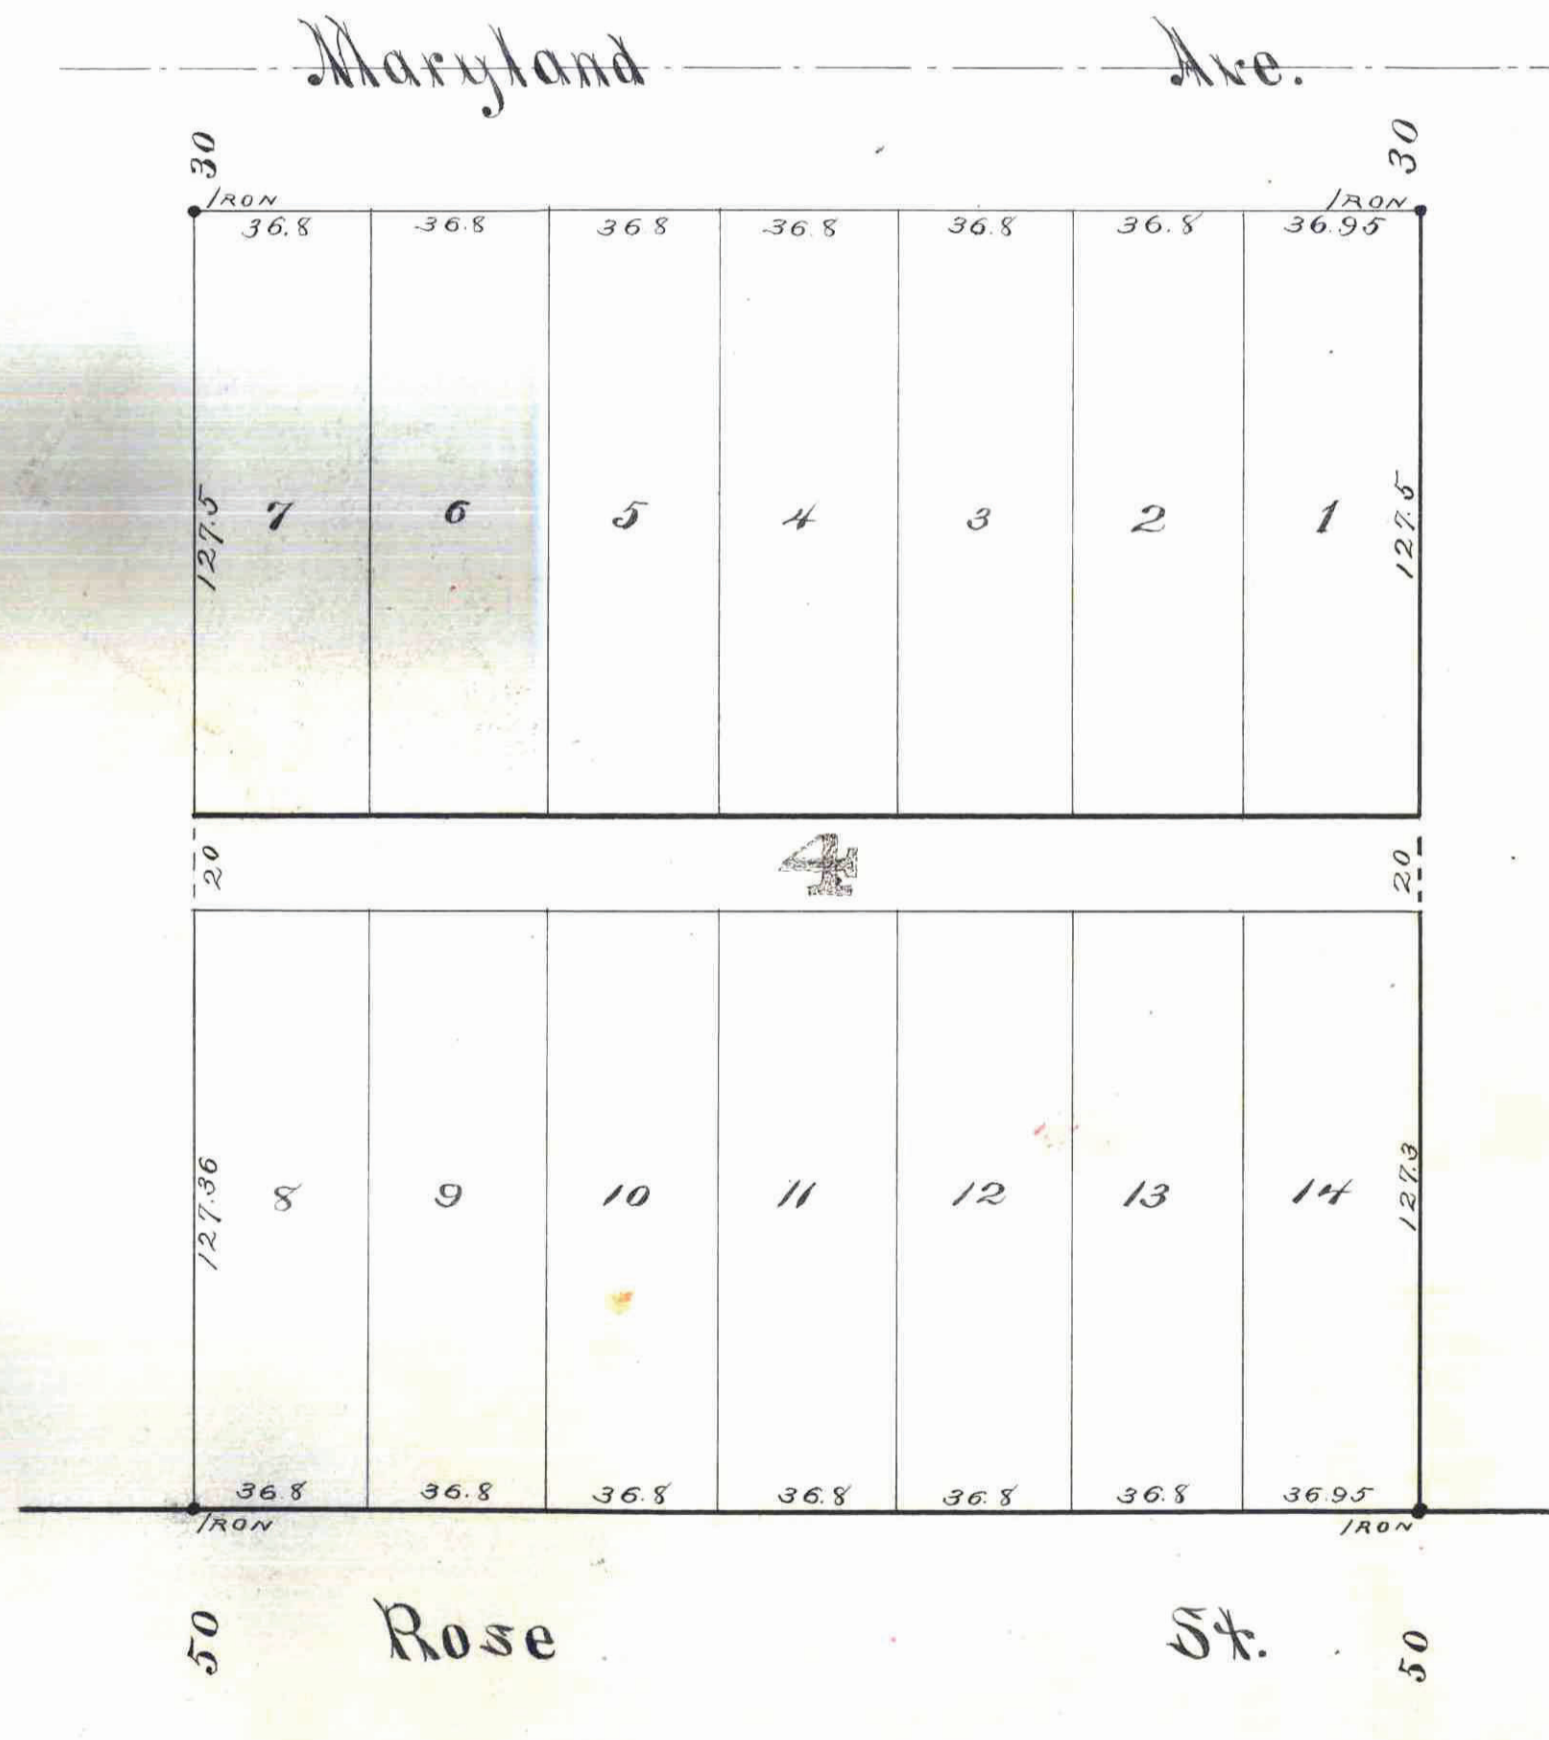

I hereby certify to having surveyed and platted the property described on this map as Emanuel Church, Subdivision "A" and have placed iron monuments at the corners of each and every block as shown on this map, and the same is correct.

St Paul Minn July 28th 1887.
D. L. Justice, Surveyor.

State of Minnesota } ss. On this 28th day of July A.D. 1887 before me the undersigned personally appeared D. L. Justice to me well known,
County of Ramsey. } and acknowledged that he executed the foregoing certificate as his own free act and deed.

John M. Gray
Notary Public
Ramsey County Minn.

This is to certify that the Emanuel Church of the Evangelical Association of North America, a corporation, is the owner of Lot 4 Block 1 "St Paul North Out Lots" and have caused the same to be surveyed and platted, and hereafter known as Emanuel Church, Subdivision "A" as shown by this plat, and hereby dedicate to the public and for the public use forever, all the streets, avenues and alleys, as hereon indicated.

Witness our hands and the corporate seal of the above named corporation this 28th day of July A.D. 1887.

In presence of }
M. Bruehl }
W. Kohler } Emanuel Church of the Evangelical Association of North America St Paul Minn
By }
Frederick Althen Trustee }
Frederick Arzt Trustee }
August Schacht Trustee }

State of Minnesota } ss. On this 28th day of July - A.D. 1887 before me, a Notary Public within and for said Ramsey County, appeared
County of Ramsey. } Frederick Althen, Frederick Arzt & August Schacht, to me well known, who being by me, each and severally sworn, do say that they are the Trustees of the Emanuel Church of the Evangelical Association of North America, a corporation, and that the seal affixed to said annexed and foregoing instrument is the corporate seal of said corporation, and that said instrument was signed and sealed in behalf of, and by authority of said corporation, and the said Frederick Althen, Frederick Arzt and August Schacht thereupon acknowledged said instrument to be the free act and deed of said corporation.

J. M. Smith
Notary Public
Ramsey Minn

Accepted and approved this 1st day of August A.D. 1887. }
G. P. Johnson }
J. P. Starkey } C. L. A. T.
L. W. Rasmussen } Commissioners.
City Engineer.

CITY TREASURER'S OFFICE
ST PAUL MINN.
AUG 5 1887
ASSESSMENTS PAID
Geo. Reis
Mayor

Accepted by the Common Council of the City of St Paul on the 2nd day of August 1887.
Thomas Pendergast
Surg. Deputy City Clerk.

St Paul Minn August 5th 1887.
Assessments paid Geo. Reis
City Treasurer.
St Paul.
Minn.

St Paul Minn August 9 1887
Taxes paid & transfers entered
M. F. Kain
County Auditor.
Ramsey Co.
Minn.
Per E. R. Harrows

OFFICE OF
COUNTY TREASURER,
ST. PAUL, MINN.
AUG 1 1887
1886 TAX PAID.
F. A. RENZ, Co. Treas.

This plat document is an UNOFFICIAL copy of a Subdivision Plat or Registered Land Survey and is made available for information purposes only.

To obtain an official copy please contact the Ramsey County Recorder's Office.

STATE OF MINNESOTA, } ss.
County of Ramsey. }
Office of the Register of Deeds.
This is to certify that the within instrument was filed for record in this Office, at St. Paul, on the ... day of ... A. D. 1887 at ... P. M. and that the same was duly recorded in Book ... of ... page ...
By ...
Deputy.