

This plat document is an UNOFFICIAL copy of a Subdivision Plat or Registered Land Survey and is made available for information purposes only.

To obtain an official copy please contact the Ramsey County Recorder's Office.

BROKMEIER'S

Subdivision of Lots 6 and 7 BLOCK I CRUICKSHANK'S GARDEN LOTS

City of St. Paul
Minn.

I hereby certify to having surveyed and platted the property as described on this map as ~~Brokmeiers~~ ^{Block I} Subdivision of Lots 6 and 7, Cruickshank's Garden Lots and have placed iron monuments at the corners of each and every block as shown on this map, and the same is correct.

Charles A. Forbes
Surveyor.

STATE OF MINNESOTA, } ss. 1111
County of Ramsey, }
of June A. D. 1887, personally appeared before the undersigned, CHARLES A. FORBES, to me well known, and acknowledged that he executed the foregoing Certificate as his own free act and deed.

On this 9th day
W. L. Barteau
Notary Public, Ramsey Co., Minn.

This is to certify that Hermann Brokmeier and Orelia S. Brokmeier
his wife proprietors of
lots 6 and 7, Cruickshank's Garden Lots
have caused the same to be surveyed and platted, and hereafter known as Brokmeiers' Subdivision of Lots 6 and 7, Cruickshank's Garden Lots City of St. Paul, Minn. as shown by this plat, and hereby dedicate to the public, and for the public use forever, all the Streets, Avenues, Alleys, Parks and Boulevards, as herein indicated.

Witness our hands and seals, this 13th day of June 1887
In presence of
Hermann S. Brokmeier Real
Orelia S. Brokmeier Real
E. C. Stringer

State of Dakota }
County of Dakota }
On this 13th day of June A. D. 1887, personally came before me, the undersigned, Hermann J. Brokmeier and Orelia S. Brokmeier his wife to me well known, and they acknowledged that they executed the foregoing Certificate for the uses and purposes therein expressed.


Edward C. Stringer
Notary Public,
Dakota County, Minn.

Accepted and approved this 18th day of June A. D. 1887

Plat Commissioners.

OFFICE OF
COUNTY TREASURER
ST. PAUL, MINN.
JUL 5 1887
1886 TAX PAID.
F. A. RENZ, Co. Treas.

CITY TREASURER'S OFFICE
ST. PAUL, MINN.,
JUL 5 1887
ASSESSMENTS PAID
CITY TREAS.

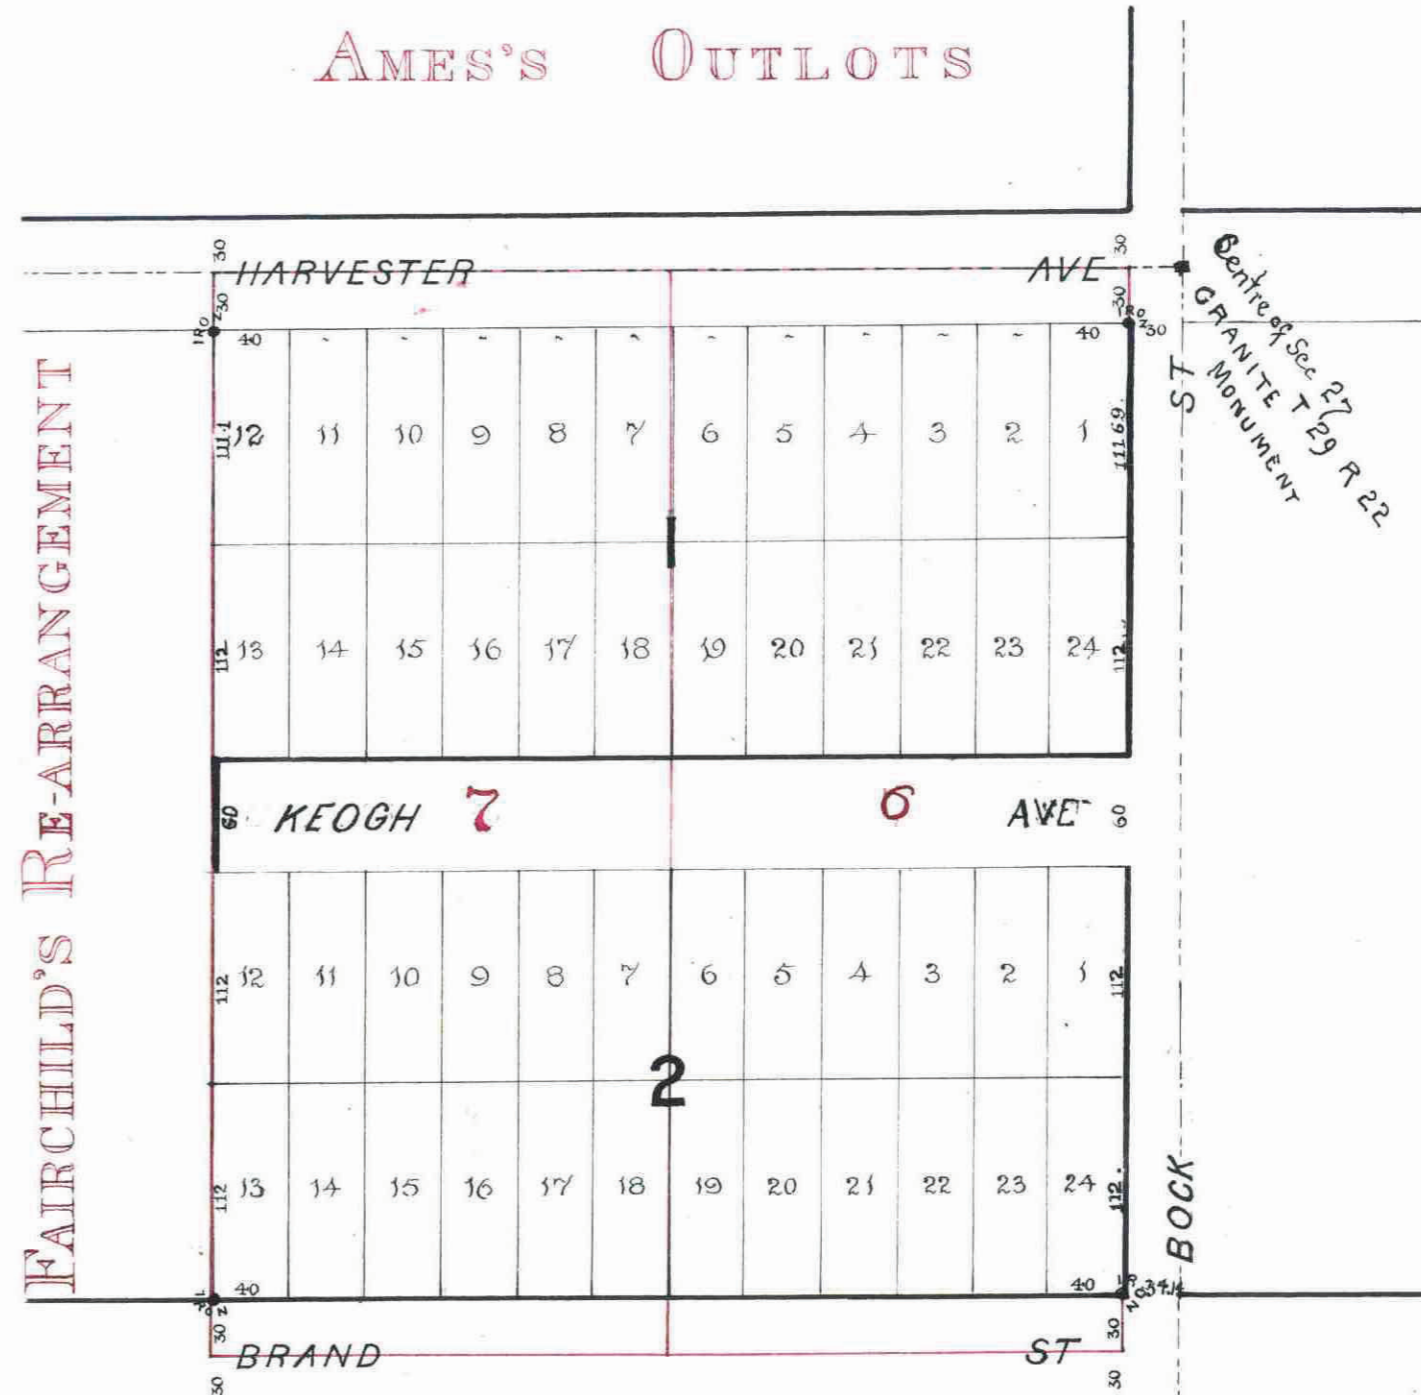

Handwritten notes:
270/8046.
July 3
S. J. [unclear]

Handwritten signature:
F. A. Renz

Taxes paid this 9th day of July,
A. D. 1887.
M. F. [unclear]
Co. Auditor
R. [unclear]

Accepted by the Common Council of the City of St. Paul, on the 13th day of July 1887
[Signature] City Clerk.