

# CHAS. A. B. WEIDE'S SUBDIVISION NO 5

ADDITION TO ST PAUL

RAMSEY COUNTY, MINN.

SURVEYED BY GATES A. JOHNSON JR, C.E., IN APRIL, 1887.

• indicates iron monument.

I hereby certify to having surveyed and platted the property as described on this map as Chas. A. B. Weide's Subdivision No 5 Addition to St Paul, and have placed iron monuments at the corners of each and every block as shown on this map, and the same is correct.

Gates A. Johnson Jr, Surveyor.

State of Minnesota }  
County of Ramsey } On this 9<sup>th</sup> day of August A.D. 1887, personally appeared before the undersigned, Gates A. Johnson, Jr, to me well known, and acknowledged that he executed the foregoing certificate as his own free act and deed.

Louis Schiel, Notary Public,  
Ramsey Co., Minn.

This is to certify that Charles A. B. Weide and Louisa Weide, his wife, proprietors of Blocks 5 and 6 of Stinson's Frances St Addition to the city of St Paul, Minn., have caused the same to be surveyed and platted and hereafter known as Chas. A. B. Weide's Subdivision No 5 Addition to St Paul, Ramsey Co., Minn., as shown by this plat, and hereby dedicate to the public and for the public use forever, all the streets and alleys as herein indicated.

In presence of  
Anna Weide  
Louisa Weide  
Charles A. B. Weide  
Louisa Weide

State of Minnesota }  
County of Ramsey } On this 9<sup>th</sup> day of August A.D. 1887, personally came before the undersigned Chas. A. B. Weide and Louisa Weide, his wife, to me well known, and they acknowledged that they executed the foregoing certificate for the uses and purposes therein expressed.

Louis Schiel, Notary Public,  
County, Minn.

Accepted and approved this 9<sup>th</sup> day of August A.D. 1887

Plat Commissioners  
J. B. Johnson  
J. A. Starkey  
W. A. Hauke  
L. W. Anderson

I hereby recommend the acceptance of the within plat by the common council.

Accepted by the common council of the city of St Paul, on the 16 day of August 1887.

City Engineer  
Charles A. B. Weide  
City Clerk  
Taxes Paid August 20, 1887.

County Auditor  
M. J. Kraus  
Ramsey Co., Minn.

Assessments

City Treasurer  
St Paul.


CITY TREASURER'S OFFICE  
ST. PAUL, MINN.,  
AUG 19 1887  
ASSESSMENTS PAID  
Geo Reis  
CITY TREAS.

STATE OF MINNESOTA, ss.  
County of Ramsey.  
Office of the Register of Deeds.  
This is to certify that the within instrument was filed for Record in this Office, at St. Paul, on the 22 day of August A. D. 1887 at 9 42 o'clock A. M. and that the same was duly recorded in Book 9 of said County Clerk's Office page 117.  
My Seal

This plat document is an UNOFFICIAL copy of a Subdivision Plat or Registered Land Survey and is made available for information purposes only.

To obtain an official copy please contact the Ramsey County Recorder's Office.

OFFICE OF COUNTY TREASURER, ST. PAUL, MINN.  
AUG 9 1887  
1888 TAX PAID

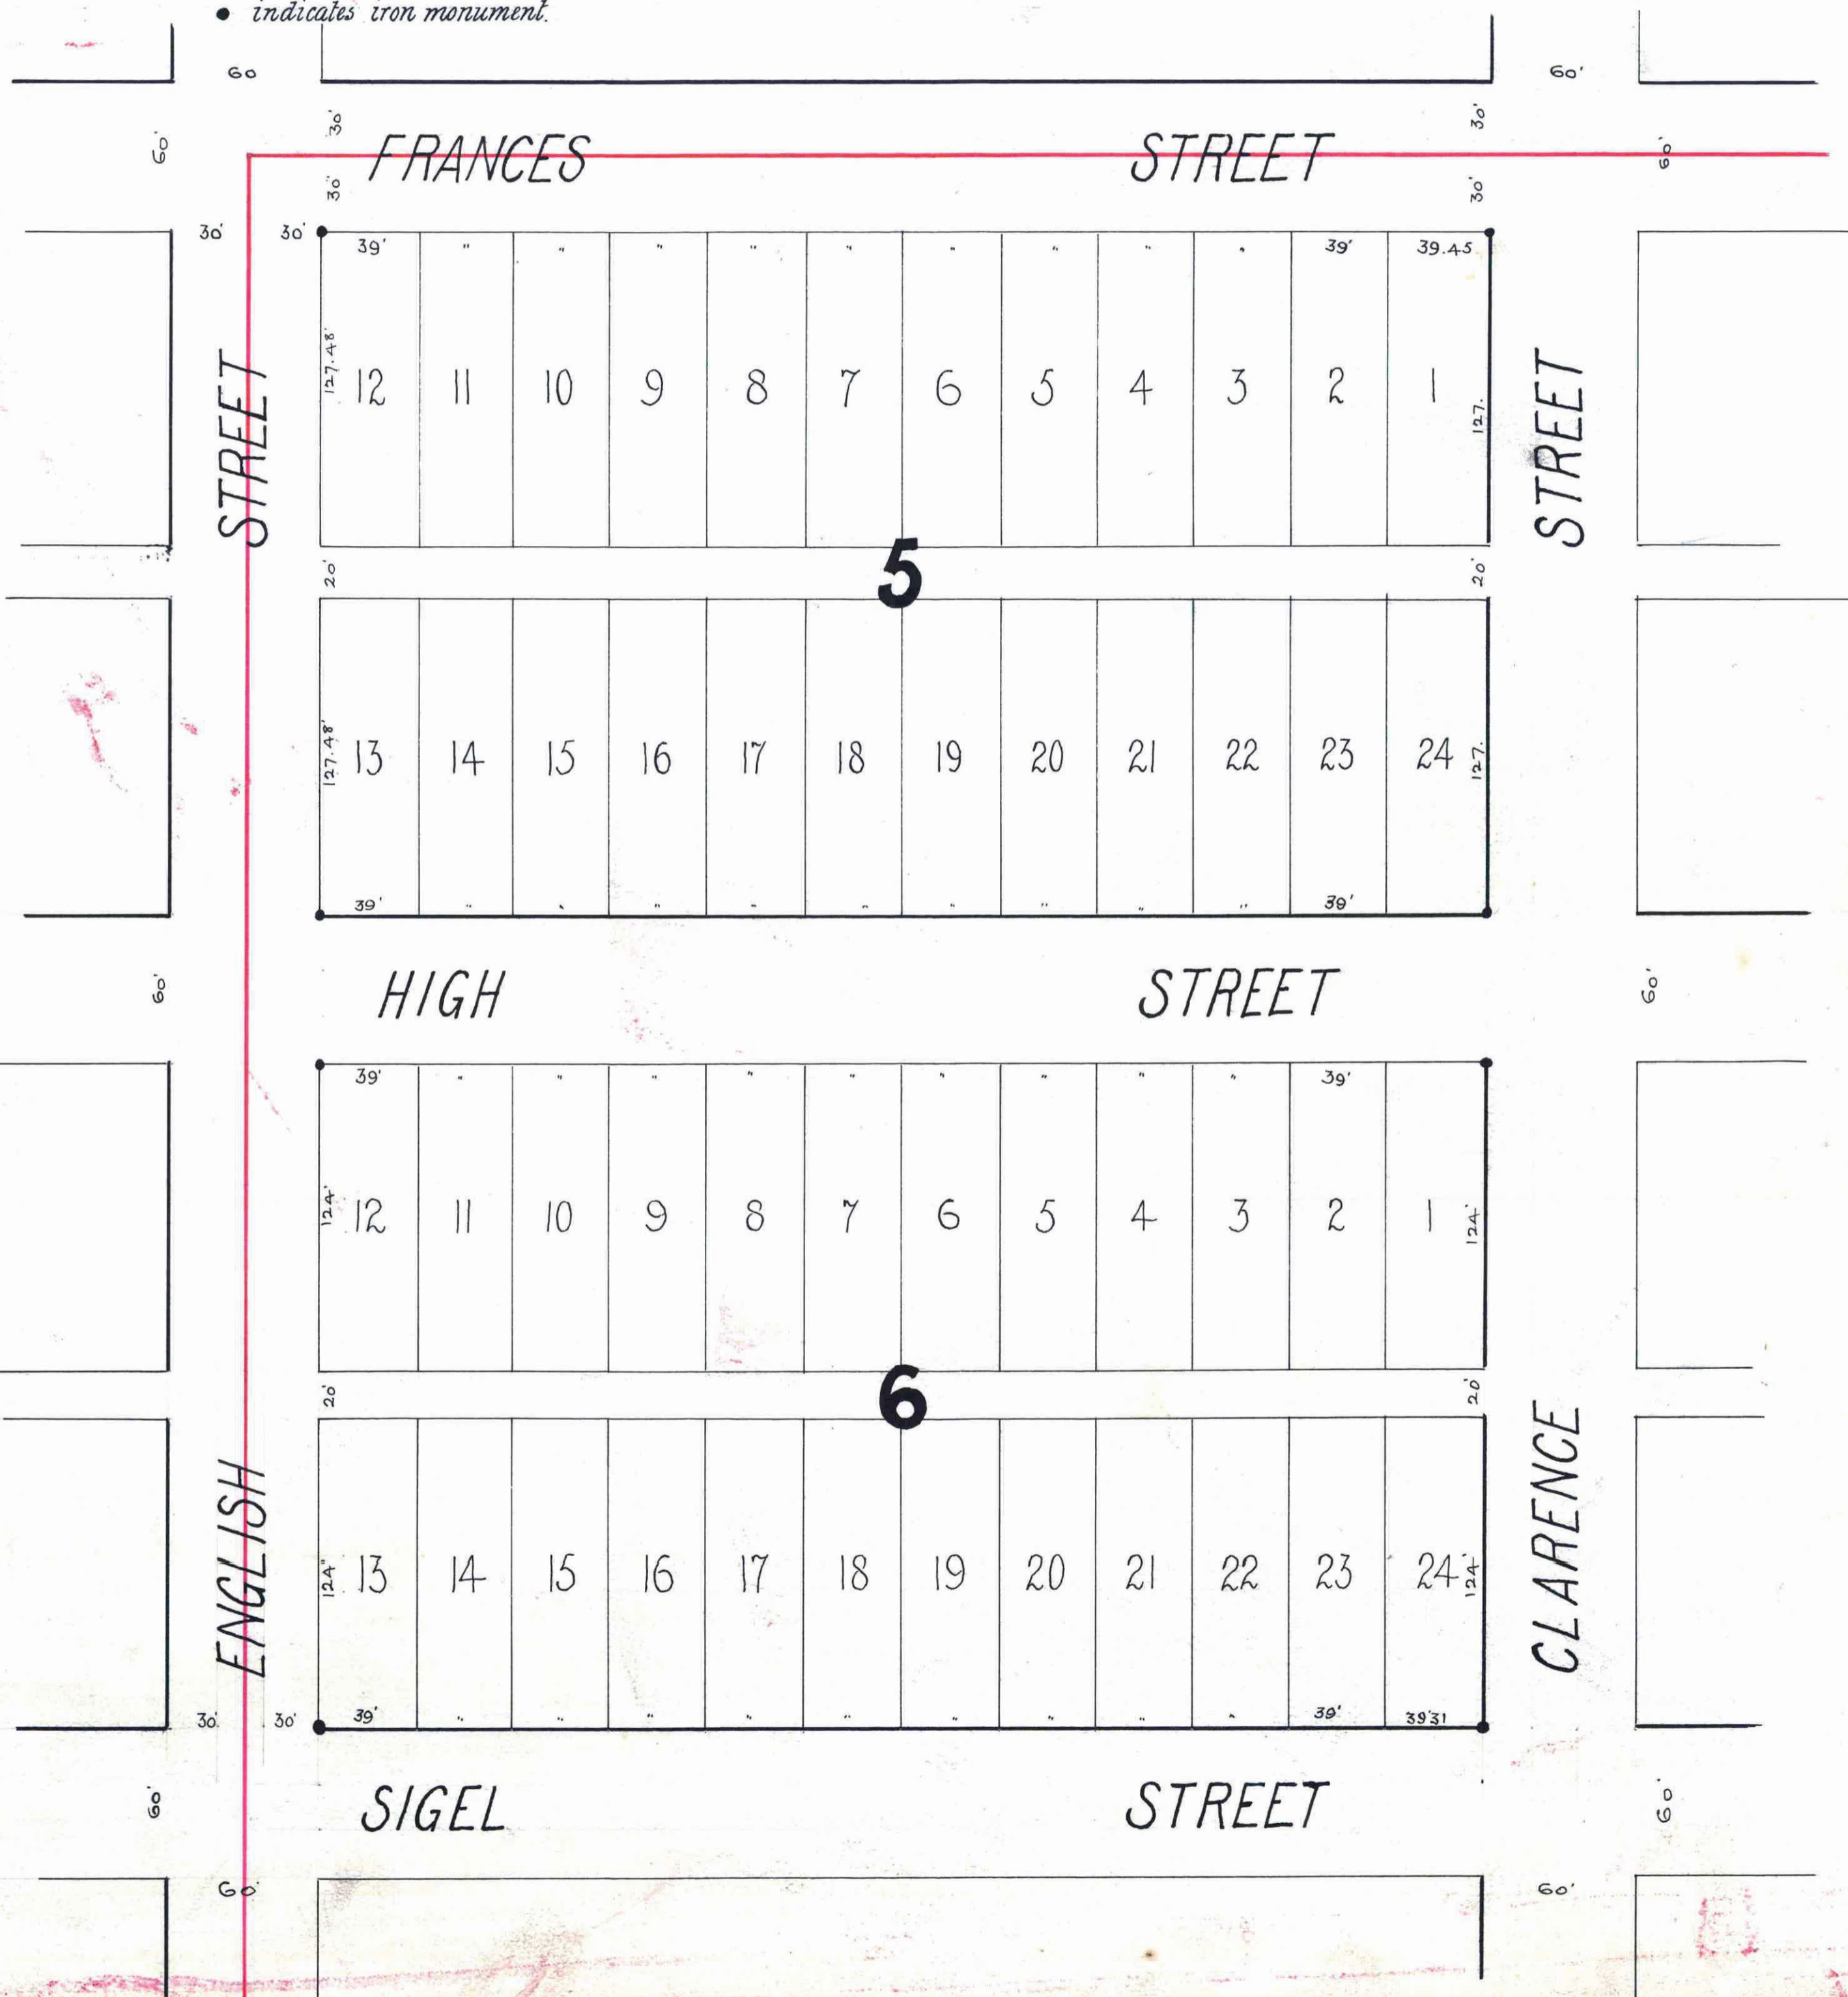

15