

# JOSEPH R. WEIDE'S THIRD ADDITION

TO ST PAUL MINN

SURVEYED BY GATES A. JOHNSON JR., CE., IN JUNE 1887

• indicates iron monuments

This plat document is an UNOFFICIAL copy of a Subdivision Plat or Registered Land Survey and is made available for information purposes only.



To obtain an official copy please contact the Ramsey County Recorder's Office.

I hereby certify to having surveyed and platted the property as described on this map as Joseph R. Weide's Third Addition to Saint Paul Minn. and have placed iron monuments at the corners of each and every block as shown on this map, and the same is correct.

Gates A. Johnson Jr. Surveyor

State of Minnesota } On this 29<sup>th</sup> day of June AD 1887, personally appeared before the undersigned Gates A. Johnson Jr. to me well known, and acknowledged that he executed the foregoing certificate as his own free act and deed.

W. A. Starkey, Notary Public, Ramsey Co. Minn.

This is to certify that Joseph R. Weide and Nellie M. Weide his wife proprietors of a square (or 2) acres of land, in the SW corner of the SE 1/4 of Sec 20, T29N, R 22W, have caused the same to be surveyed and platted, and hereafter known as Joseph R. Weide's Third Addition to St. Paul, Minn. as shown by this plat and hereby dedicate to the public, and for the public use forever, all the streets, avenues, alleys, parks and boulevards as herein indicated. Witness our hands and seals this 29<sup>th</sup> day of June 1887.

J. S. Warner, Alma C. Brownwell } witness.

Joseph R. Weide, Nellie M. Weide

CITY TREASURER'S OFFICE ST. PAUL, MINN. JUL 8 1887 ASSESSMENTS PAID

State of Minnesota } On this 29<sup>th</sup> day of June AD 1887, personally came before me, the undersigned Joseph R. Weide and Nellie M. Weide his wife to me well known and they acknowledged that they executed the foregoing certificate for the uses and purposes therein expressed and as their own free act and deed.

J. S. Warner, Notary Public, Ramsey County, Minnesota


OFFICE OF COUNTY TREASURER, ST. PAUL, MINN. JUN 22 1887 1886 TAX PAID. F. A. RENZ, Co. Treas.

Accepted and approved this 30<sup>th</sup> day of June AD 1887

J. S. Loomis, W. A. Starkey, W. A. Kaubelke, L. W. Kendall } Plat Commissioners

Accepted by the Common Council of the City of St. Paul this 3<sup>rd</sup> day of July 1887  
Thos. Anderson, City Clerk  
S. J. DePue, City Auditor

STATE OF MINNESOTA, County of Ramsey, Office of the Register of Deeds. This is to certify that the within instrument was filed for record in this Office, at St. Paul, on the ... day of July, 1887, at ... that the same was duly recorded in Book ... page ... By: [Signature]

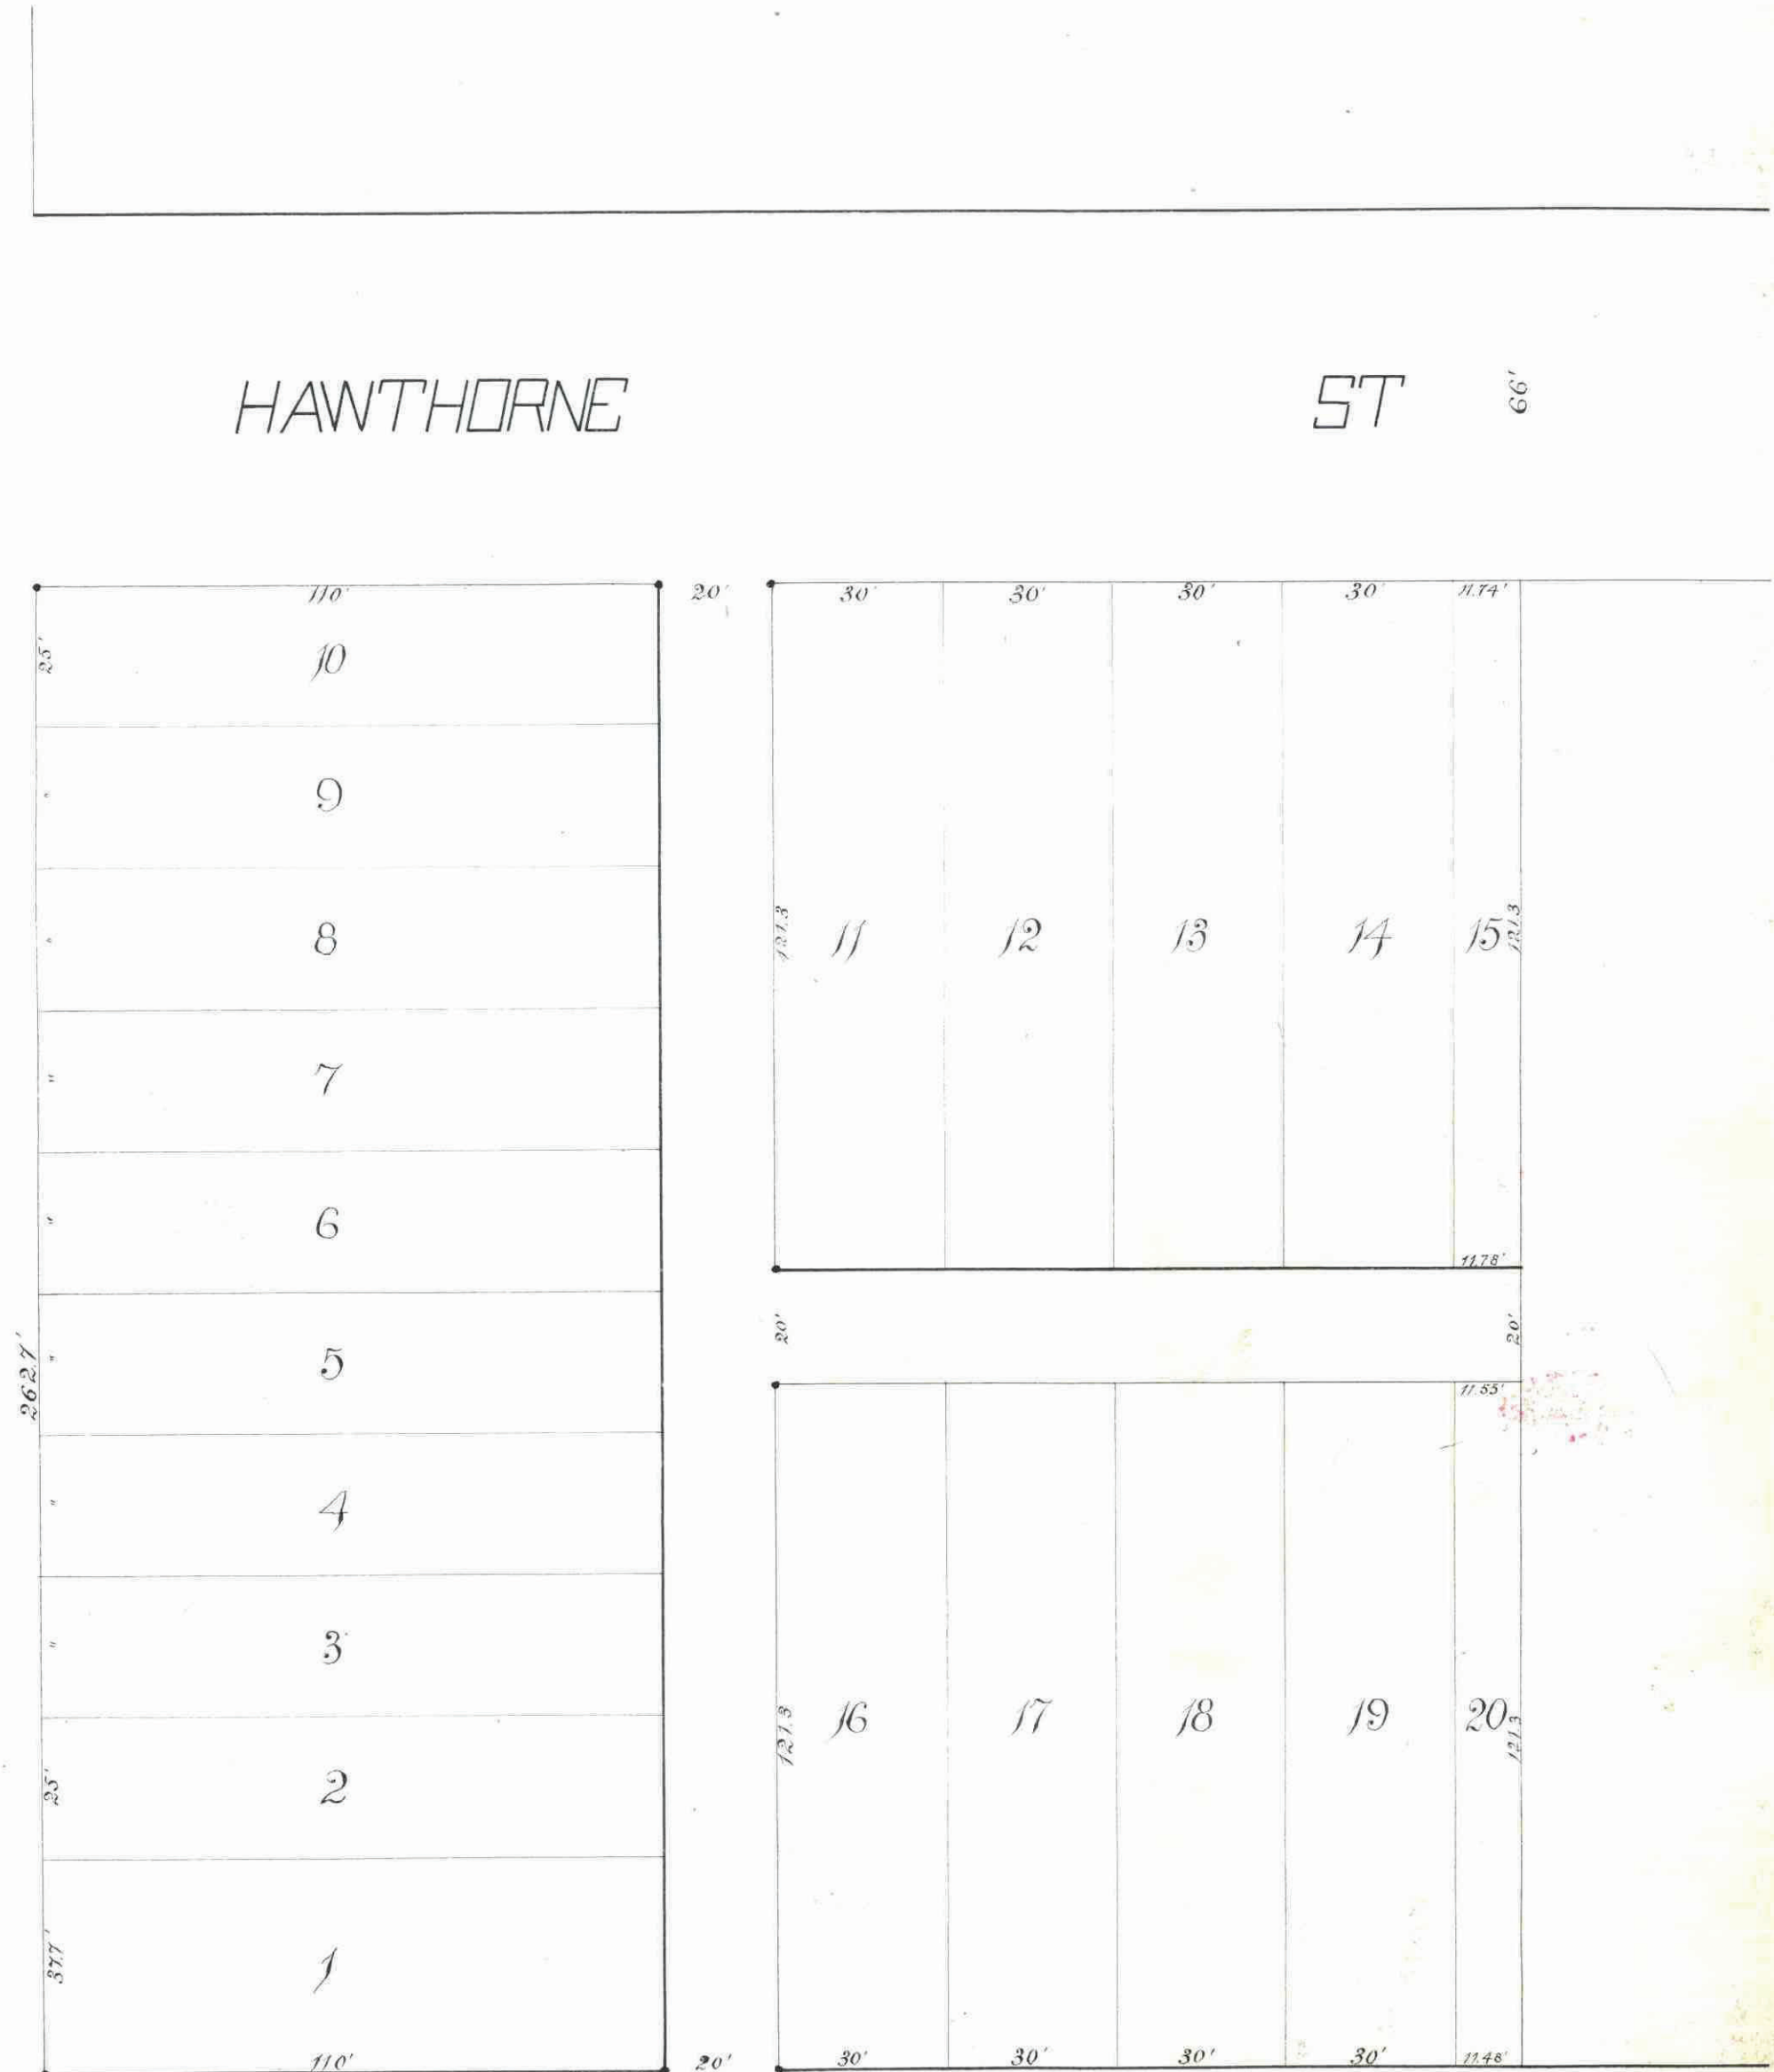

MARYLAND

ST

Tax paid July 9<sup>th</sup> AD 1887  
W. H. Paul  
County Auditor