
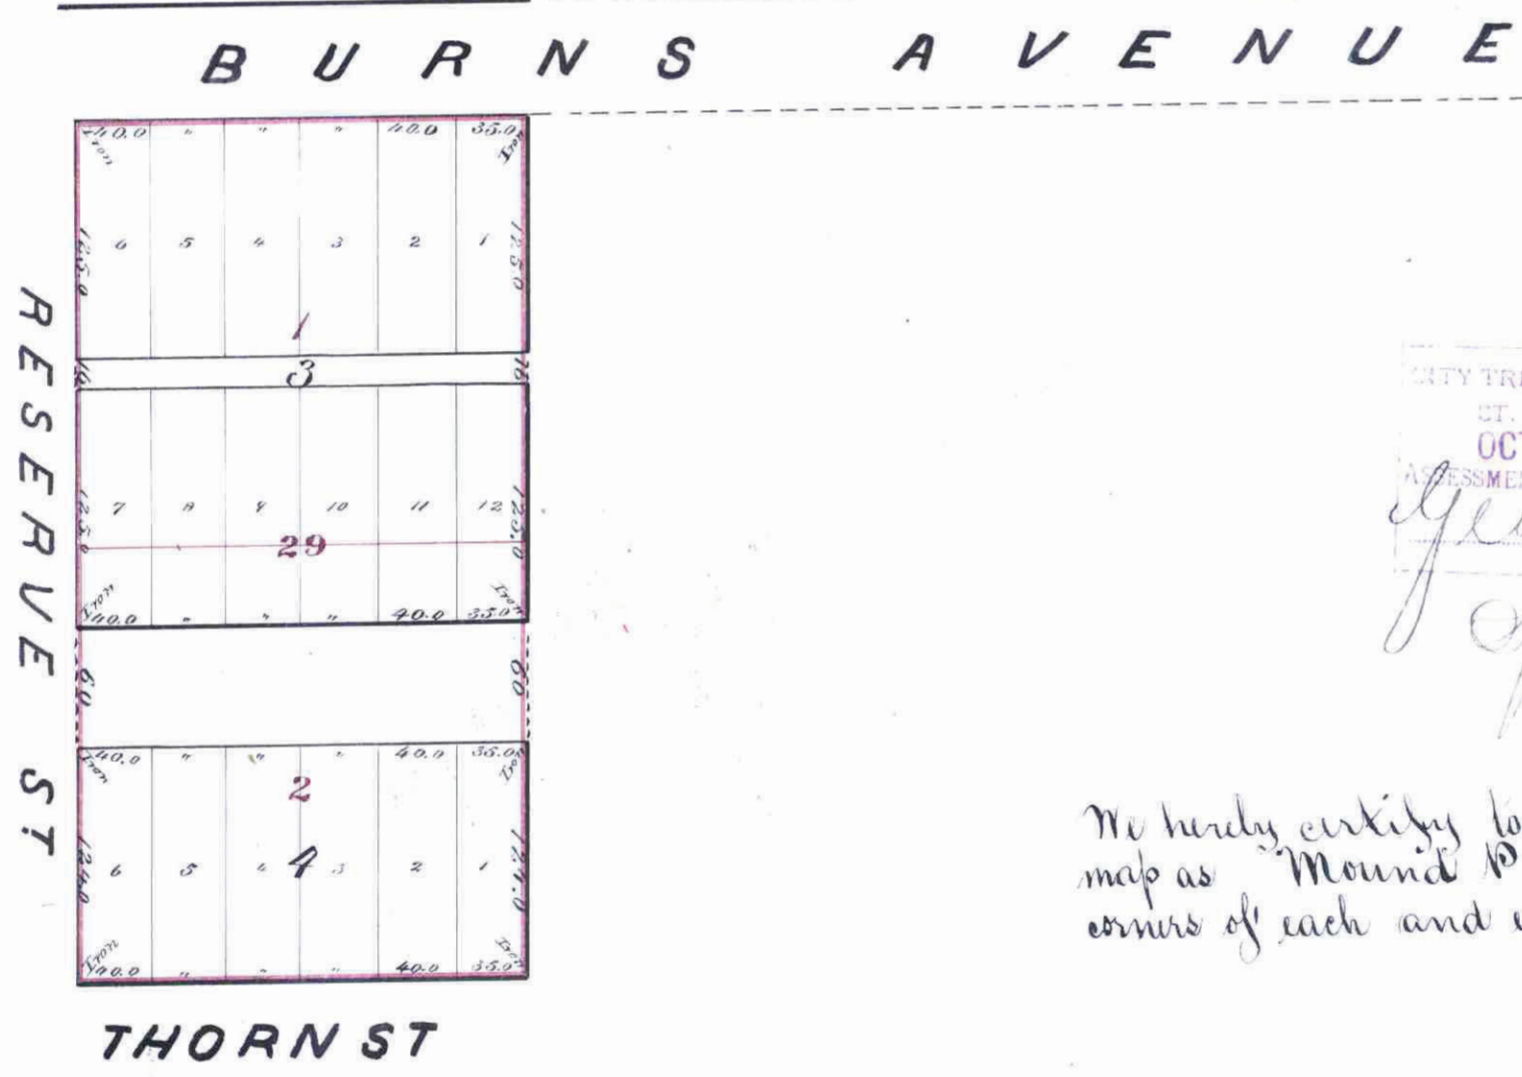


MOUND PARK ADDITION

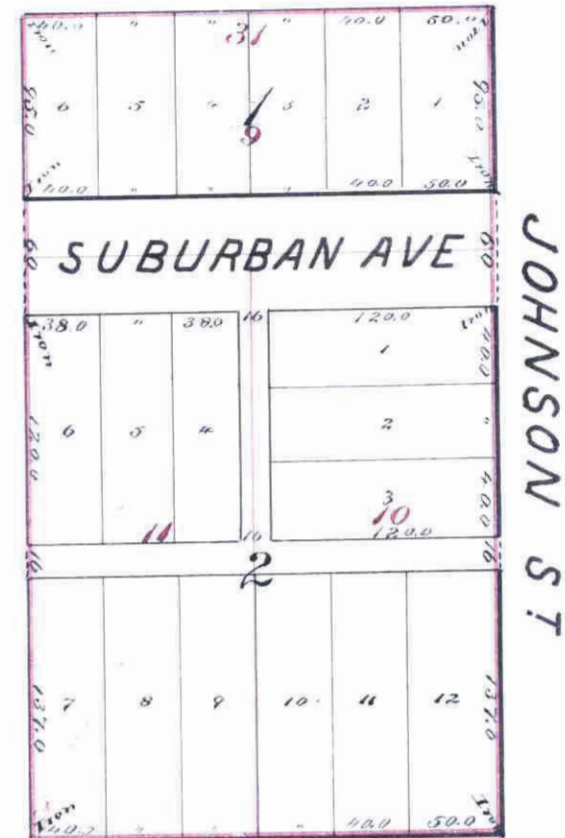

CITY TREASURER'S OFFICE
ST. PAUL, MINN.
OCT 17 1887
ASSESSMENTS PAID
J. S. Field
CITY TREAS.

We hereby certify to having surveyed and platted the property as described on this map as Mound Park Addition and have placed iron monuments at the corners of each and every block as shown on this map and the same is correct
McNicholl & Son
Surveyors

State of Minnesota } s.s. On this 17th day of September A.D. 1887
County of Ramsey } personally appeared before the undersigned Thomas S. Nicholl, one of the Clerks
of J. S. Nicholl & Son, to me well known, and acknowledged that they
executed the foregoing certificate as their own free act and deed

F. O. Kinnison
Notary Public
Ramsey Co. Minn.

This is to certify that Frank B. Clarke, Lena B. Clarke his wife, and Archelaus Pugh, Elizabeth L. Pugh his wife proprietors of Block Twenty-nine (29) and Lots Nine (9) Ten (10) and Eleven (11) Block Thirty-one (31) Suburban Hills, have caused the same to be surveyed and platted and hereafter known as "Mound Park Addition" as shown by this plat and hereby dedicate to the public and for the public use forever, all the streets avenues and alleys as herein indicated

Witness our hands and seals this 17th day of October 1887
In presence of
J. S. Field
John Smith

Frank B. Clarke (S)
Lena B. Clarke (S)
Archelaus Pugh (S)
Elizabeth L. Pugh (S)

State of Minnesota } s.s. On this 17th day of October A.D. 1887 personally
County of Ramsey } came before me the undersigned Frank B. Clarke Lena B. Clarke his
wife and Archelaus Pugh, Elizabeth L. Pugh his wife, to me well known
and they acknowledged that they executed the foregoing certificate as their own
free act and deed

F. O. Kinnison
Notary Public
Ramsey Co. Minn.

This plat document is an UNOFFICIAL copy of a Subdivision Plat or Registered Land Survey and is made available for information purposes only.
To obtain an official copy please contact the Ramsey County Recorder's Office.

STATE OF MINNESOTA, ss. 30251
County of Ramsey.
Office of the Register of Deeds.
This is to certify that the within instrument was filed for Record in this Office, at St. Paul, on the 18th day of October A.D. 1887 at 10 o'clock A.M. and that the same was duly recorded in Book 14 of Deeds on page 115.
By *J. S. Field*
Register of Deeds.

Accepted and approved this 15th day of October A.D. 1887
J. P. Johnson
J. P. Starkey
L. W. Rundlett } Plat Commissioners
City Engineer

Accepted by the Common Council of the City of St Paul on the 18th day of October 1887
Anna Rindgaard
City Clerk
Deputy

Taxes Paid and Transfer Entered
OCT 22 1887
M. F. KAIN, County Auditor.
Per *R. O. Kinnison*
Deputy

County Auditor
Ramsey Co. Minn

Assessments
City Treasurer
St. Paul