

# BROWN'S SUBDIVISION

OF

## LOTS ONE AND FOUR, COLLEGE PLACE

A BLOCK THREE

### EAST DIVISION.

This plat document is an UNOFFICIAL copy of a Subdivision Plat or Registered Land Survey and is made available for information purposes only.

To obtain an official copy please contact the Ramsey County Recorder's Office.

I hereby certify to having surveyed and platted the property as described on this map as BROWN'S SUBDIVISION, ETC. and have placed iron monuments at the corners of each and every block as shown on this map, and the same is correct.

Charles A. Forbes (Stat.)  
Surveyor.

STATE OF MINNESOTA, } ss.  
County of Ramsey }  
On this 13<sup>th</sup> day  
of DECEMBER 1887, personally appeared before the undersigned, CHARLES A. FORBES, Notary Public, Ramsey Co., Minn., and he acknowledged that he executed the foregoing Certificate as his own free act and deed.

Edward J. Gaffney  
Notary Public, Ramsey Co., Minn.

This is to certify that Charles A. Forbes & Mary H. Brown, proprietors of LOTS ONE AND FOUR BLOCK THREE COLLEGE PLACE EAST DIVISION have caused the same to be surveyed and platted, and hereafter known as BROWN'S SUBDIVISION OF LOTS ONE AND FOUR BLOCK THREE COLLEGE PLACE EAST DIVISION as shown by this plat, and hereby dedicate to the public, and for the public use forever, all the Streets, Avenues, Alleys, Parks and Boulevards, as herein indicated.

Witness our hands and seals, this 13<sup>th</sup> day of December 1887

In presence of  
A. A. Donittle      Christopher C. Brown (Stat.)  
p. Fairchild      Mary H. Brown (Stat.)

State of Minnesota, }  
County of Ramsey }  
On this 13<sup>th</sup> day of December A. D. 1887, personally came before me, the undersigned, Charles A. Forbes, Notary Public, Ramsey County, Minn., and they acknowledged that they executed the foregoing Certificate for the uses and purposes therein expressed, and as their own free act and deed.

A. A. Donittle  
Notary Public,  
Ramsey County, Minn.


Accepted and approved this 14<sup>th</sup> day of December A. D. 1887.

W. P. Johnson  
W. A. Starkley  
W. H. Hamblin  
Wm. A. Hamblin  
Plat Commissioners.

Accepted by the Common Council of the City of St. Paul, on the twentieth day of December 1887.

Thos. A. Steudeger  
City Clerk.

ST. PAUL, MINNEAPOLIS, AND MANITOBA, R. R.

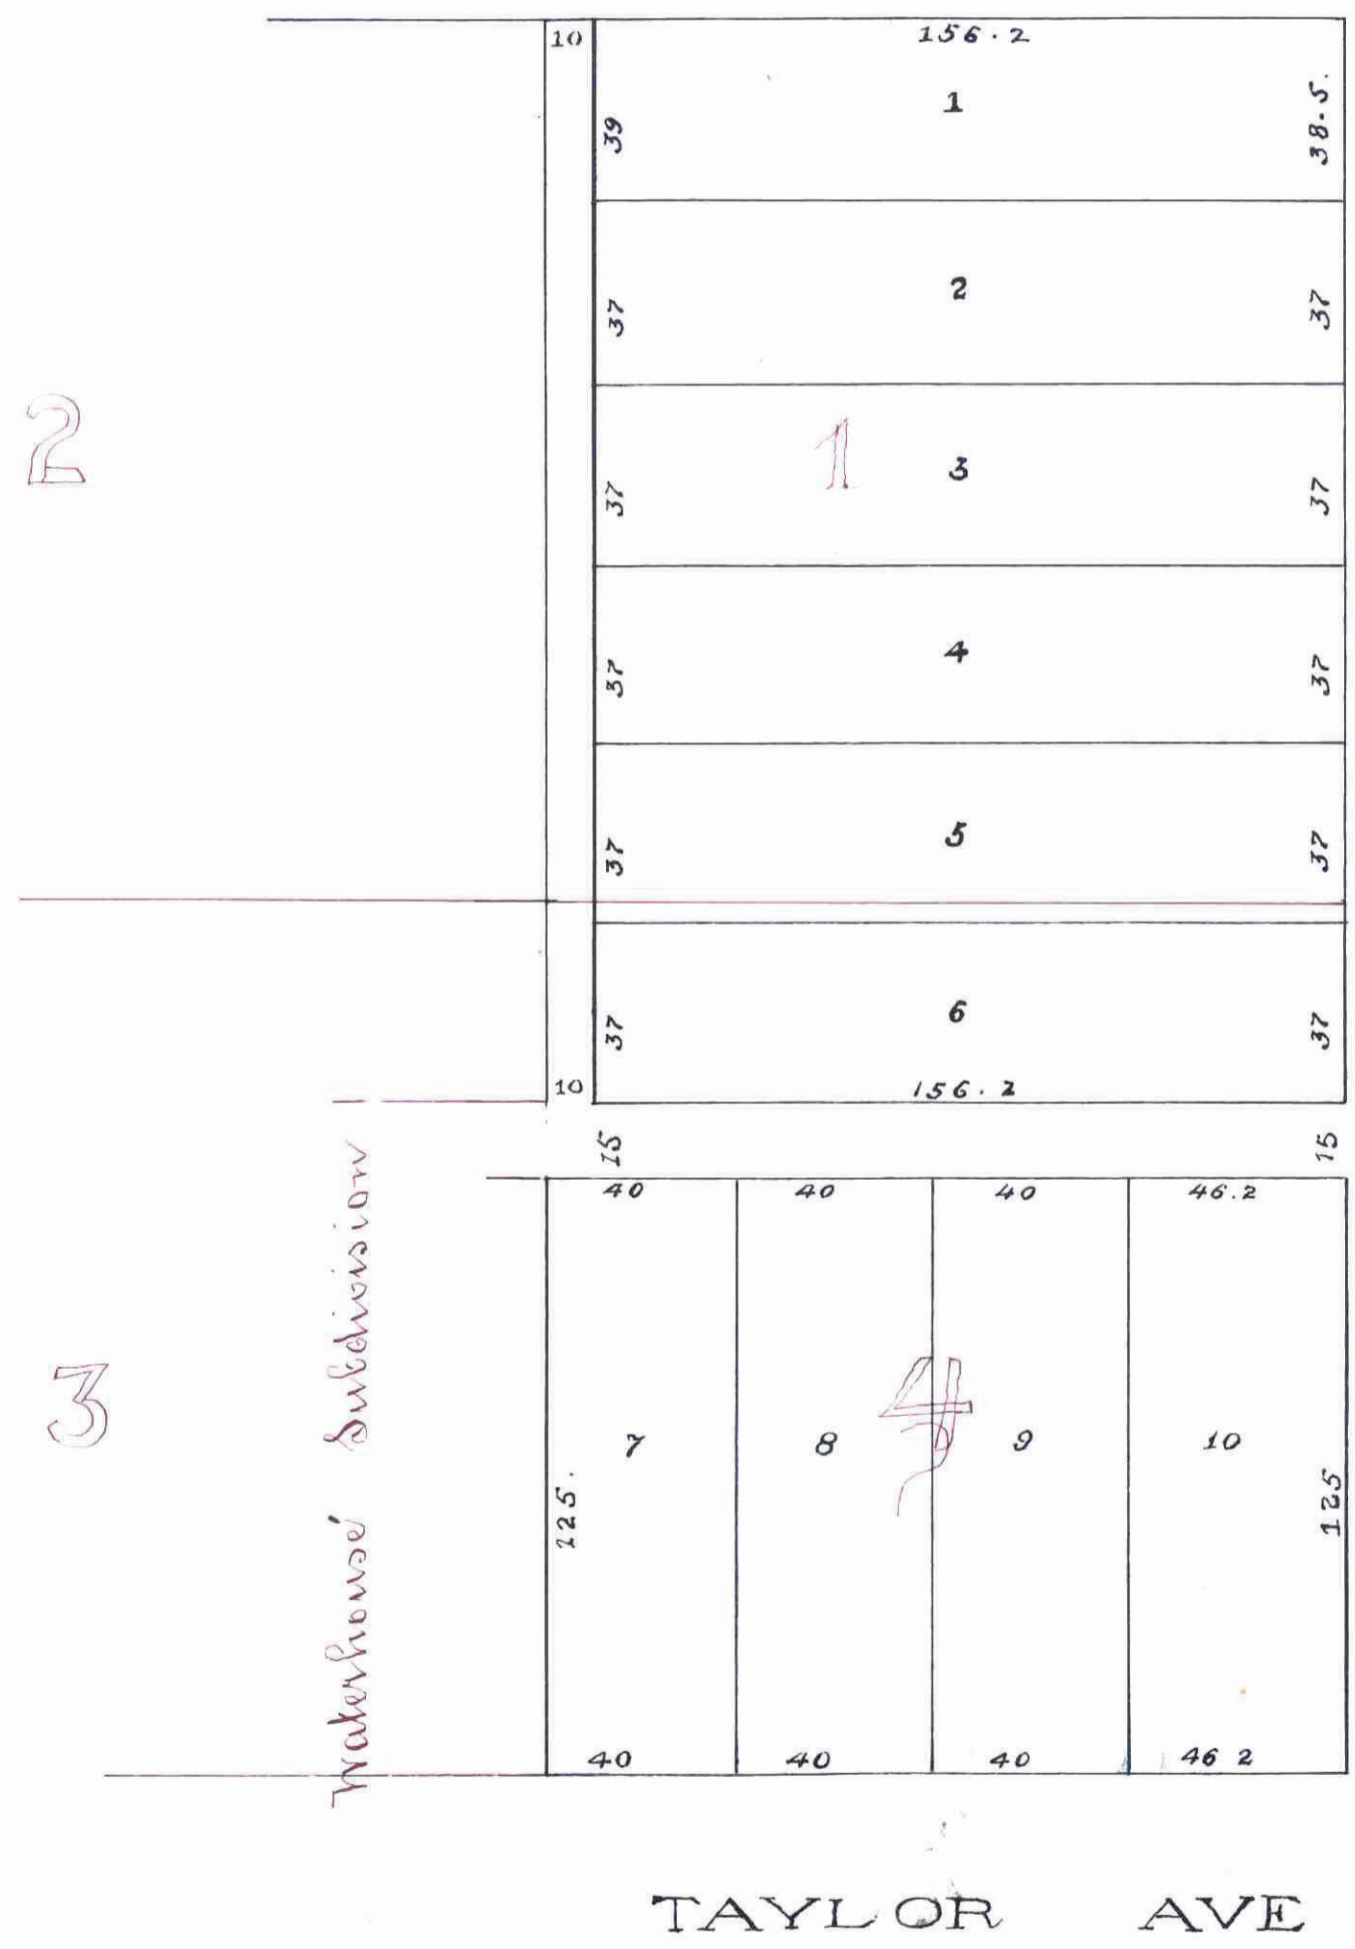

STATE OF MINNESOTA, } ss.  
County of Ramsey }  
Office of the Register of Deeds.  
This is to certify that the within instrument was filed for Record in this Office, at St. Paul, on the 19<sup>th</sup> day of December A. D. 1888 at 10:00 o'clock A. M., and that the same was duly recorded in Book 18 of 1888 page 18.

Wm. A. Hamblin  
Register of Deeds.  
By Wm. A. Hamblin Deputy.

CITY TREASURER'S OFFICE  
ST. PAUL MINN.  
DEC 15 1887  
ASSESSMENTS PAID  
Wm. A. Hamblin  
CITY TREASURER

Taxes Paid and Transfer Entered  
JAN 16 1888  
M. F. Kelly, Sup. Assessor.  
Per C. R. Harmon Deputy

DEC 10 1887  
PAID