

We, Francis B. Clarke and Anna B. Clarke, his wife, both of the City of St. Paul, County of Ramsey, State of Minnesota, do hereby certify that we are the proprietors of the following described property, and that we have caused the same to be surveyed and platted as indicated by the within map to the end that the same may be recorded as the law directs.

Beginning at a point 33 feet South of Centre of Sec 11-T. 28 - R. 23 thence running South 1600 1/2 feet thence angle left 75° 04' 32 1/2" to Centre of Fort Street thence angle right 90° along centre line of Fort Street 118 1/2 feet to a point 113 1/2 feet East of 4 Sec. line thence East 1208 1/2 feet thence South 1936 1/2 feet to South side of Randolph Street thence West 1324 1/2 feet to point of beginning.

And that we dedicate to the public and for the public use forever all the Streets and Alleys represented on the within map in testimony whereof We do hereby set our hands and seals this 3rd day of June A. D. 1882.

CLARKE'S ADDITION TO CITY OF ST PAUL

SCALE 1 INCH=100 FEET

Surveyed and Drawn
By
SIMAR & MORTON
Civil-Engineers.

Ramsey County, Minnesota
I, **Edmund Neef**, a Notary Public within and for said County of Ramsey do hereby certify that on this day personally came before me Francis B. Clarke and Anna B. Clarke, his wife, to me known to be the persons described in and who executed the foregoing certificate and acknowledged having executed the same freely and for the purpose therein expressed.


Witness my hand and notarial seal this 3rd day of June A. D. 1882.

Edmund Neef
Notary Public
Ramsey County
Minnesota

In presence of:
Francis B. Clarke
Anna B. Clarke
Edmund Neef
John Gibson

Stinson, Brown & Ramsey's

Addition

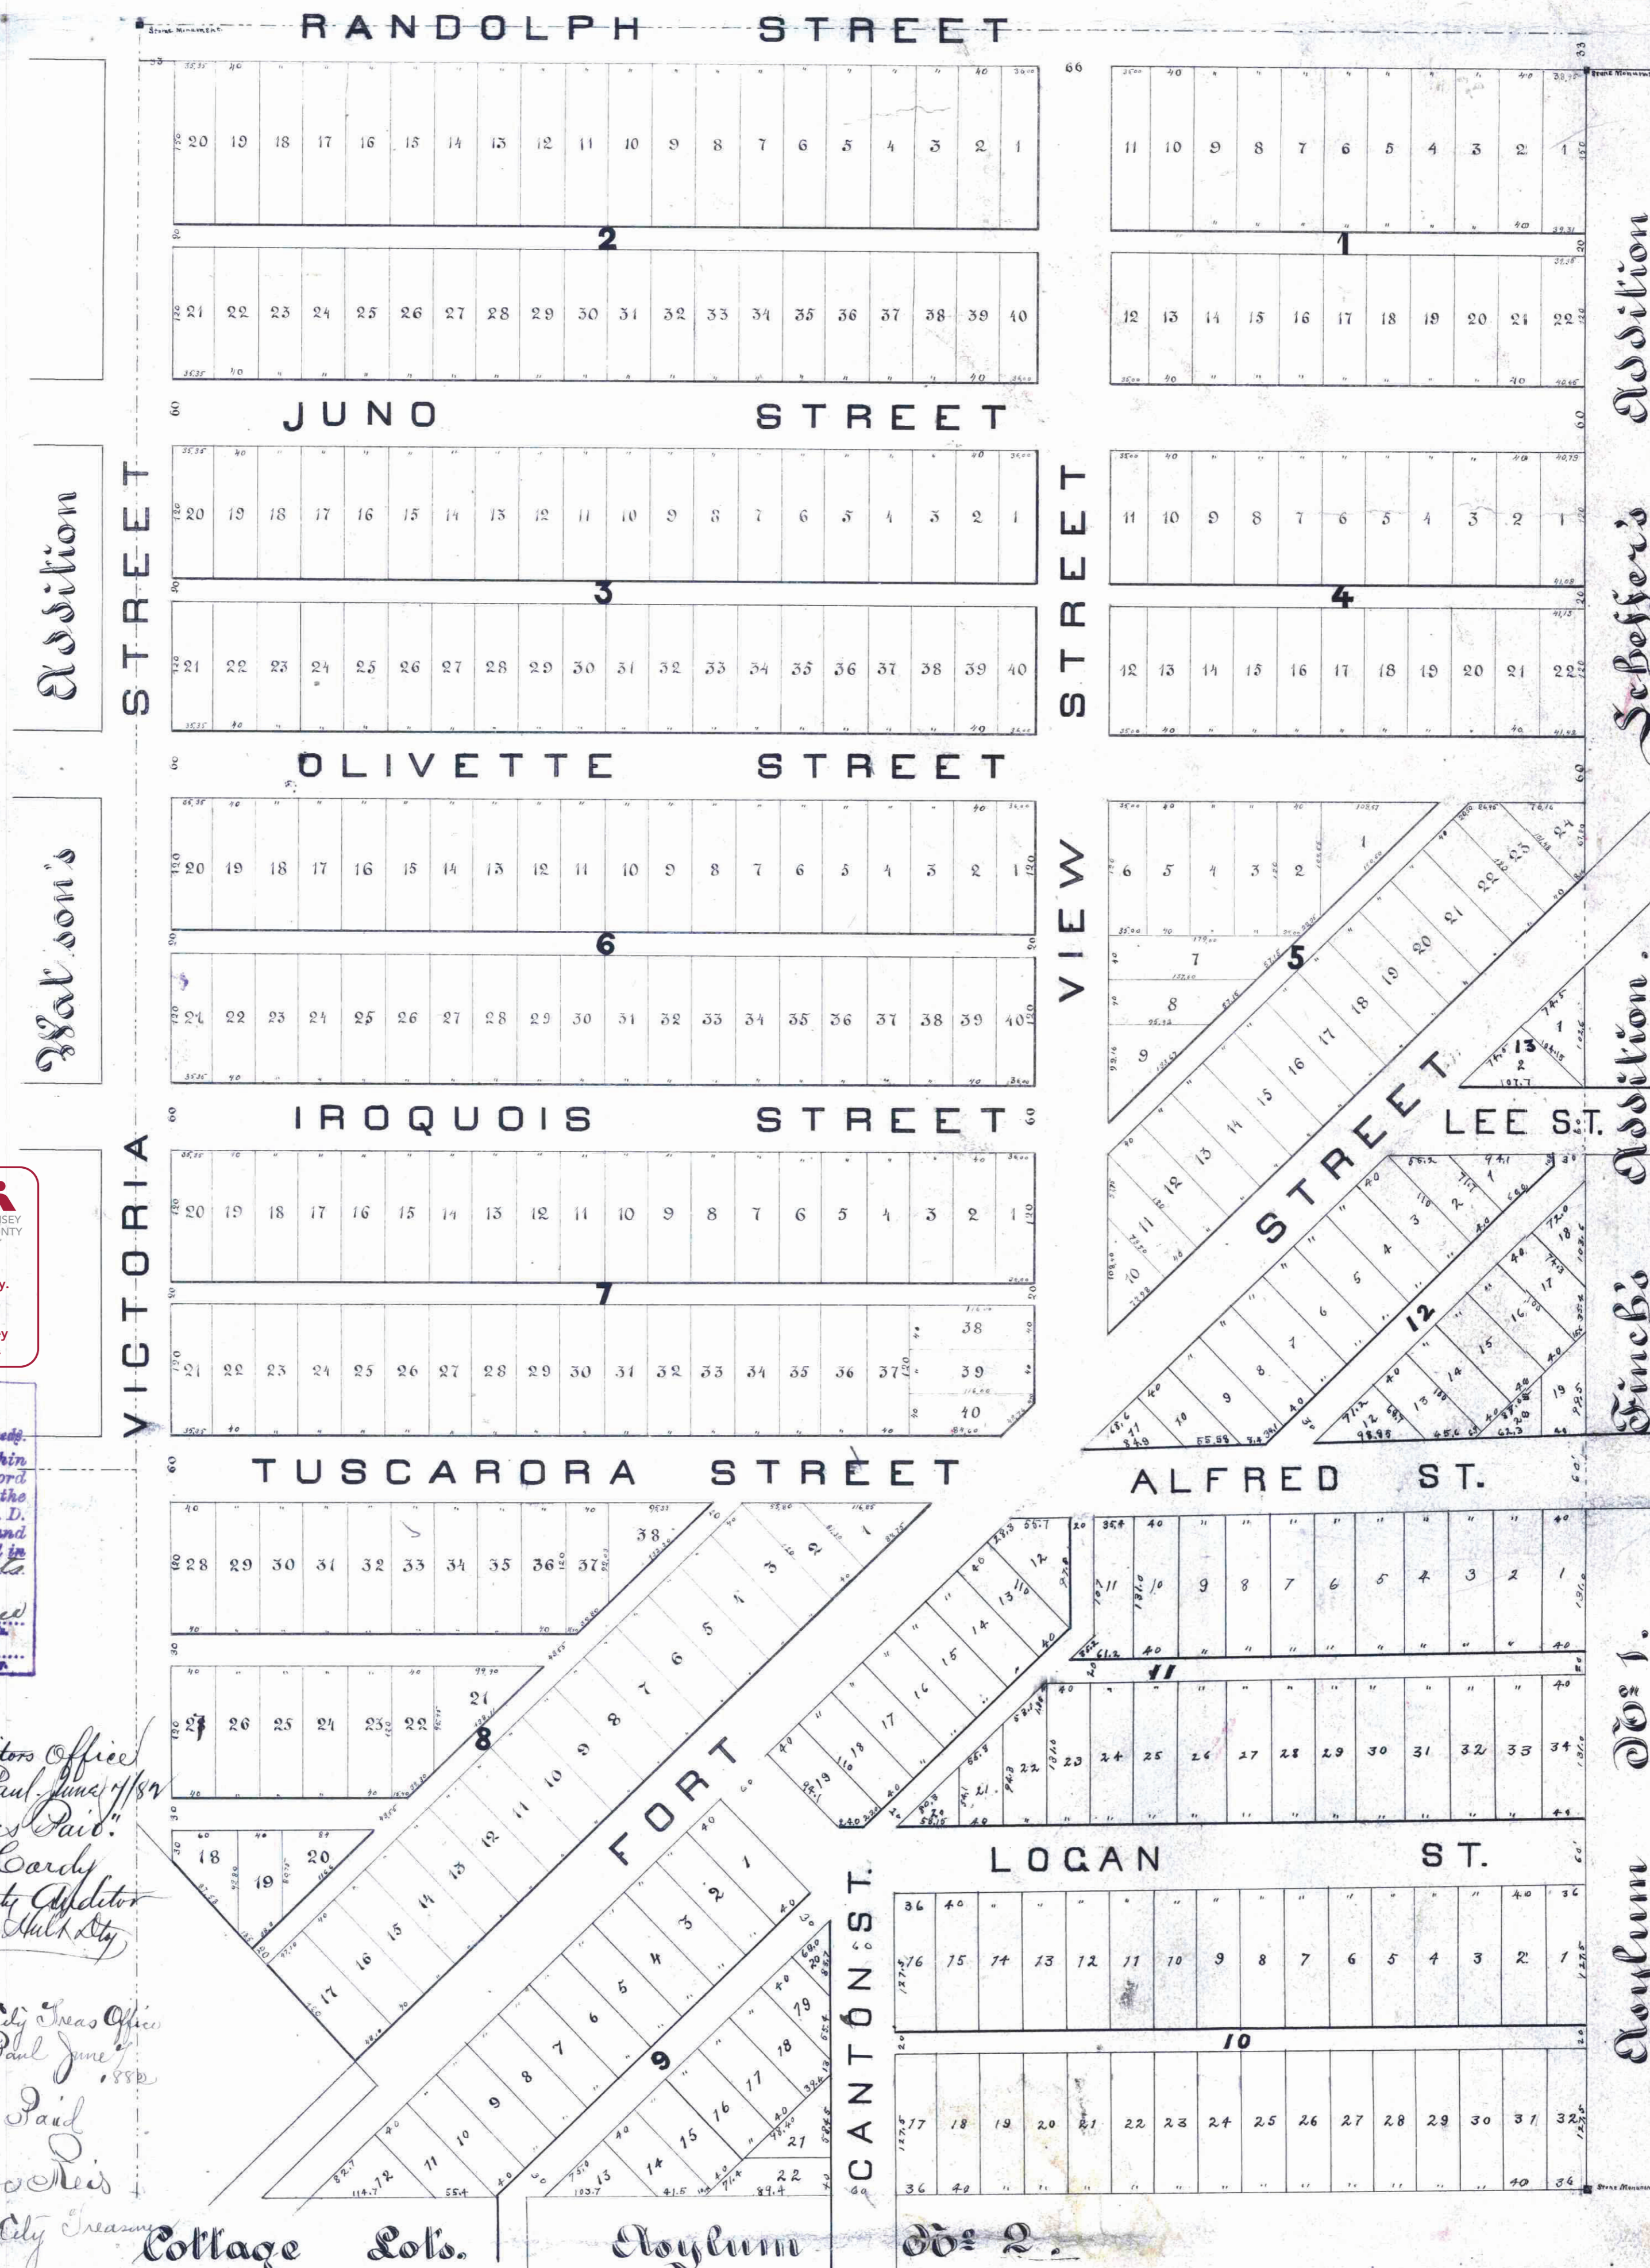

Addition

Harrison's

VICTORIA STREET

VIEW STREET

Seffer's Addition

Finch's Addition

Boylum Dd: 1.

Boylum Dd: 2.

This plat document is an UNOFFICIAL copy of a Subdivision Plat or Registered Land Survey and is made available for information purposes only. To obtain an official copy please contact the Ramsey County Recorder's Office.

STATE OF MINNESOTA, ss.
County of Ramsey.
Office of the Registrar of Deeds.
This is to certify that the within instrument was filed for record in the Office, at St. Paul, on the 7th day of June, A. D. 1882, at 10 o'clock A. M., and that the same was duly recorded in Book 12 of Deeds, at page 16.

W. J. Johnson
Registrar of Deeds

Auditors Office
St Paul June 7/1882
"James Paul"
County Auditor
for Sub City

City Treas Office
St Paul June 6, 1882
Appts Paid
George Deis
City Treasurer

I hereby certify that I have examined the above plat and recommend its approval

Signed: **L. W. Randall**
City-Engineer
Accepted by Common Council
Donnell June 6, 1882
W. D. Underquait
City Clerk

We the undersigned, do hereby certify to having surveyed and platted the within described property and to having placed stone monuments, as reference points for future surveys, as designated on the within map, and that the same is correct.

Simar & Morton
Civil-Engineers

Approved:
St Paul, Minnesota of June A. D. 1882

J. J. Nelson
James Mastey
W. A. Finckel
Plat Commission