

12

# BUSHNELL'S REARRANGEMENT OF LOTS 1 AND 2 OF BLOCK 3 OF COLLEGE PLACE WEST DIV.

I hereby certify to having surveyed and plotted the property as described on this map as Bushnell's Re-arrangement of Lots 1 and 2 of Block 3 of College Place West Div. and have placed iron monuments at the corners as shown on this map and the same is correct  
Frank E. Sheldon  
C. E. 2d Surveyor

State of Minnesota }  
County of Ramsey }  
On this Eighth day of July A.D. 1886 Personally appeared before me the undersigned Frank E. Sheldon to me well known, and acknowledged that he executed the foregoing certificate as his own free act and deed  
Henry Wintermiller  
Notary Public  
Ramsey Co Minn

This is to certify that Hiram W. Bushnell and his wife Mary D. Bushnell proprietors of the following described property, viz - Lots One (1) and Two (2) of Block Three (3) of College Place West Div. of Saint Paul, same property as Lots One (1) and Two (2) of Block Three (3) of College Place West Div. as shown on plat filed with the Register of Deeds of Ramsey County State of Minnesota in Book "A" page 10 of plats, have caused the same to be surveyed and plotted, and hereafter known as Bushnell's Re-arrangement, as shown by this plat. Witness our hands this 28th day of July A.D. 1886  
In presence of  
Walter Holcomb } Hiram W. Bushnell  
L. K. Merrill. } Mary D. Bushnell

State of Minnesota }  
County of Ramsey }  
On this 27th day of July A.D. 1886 personally came before me the undersigned Walter Holcomb H. Bushnell and Mary D. Bushnell his wife, to me well known, and they acknowledged that they executed the foregoing certificate for the uses and purposes therein expressed.  
Walter Holcomb  
Notary Public  
Ramsey Co. Minn.


Accepted and approved this Twenty Ninth day of July A.D. 1886  
J. H. Johnson  
J. A. Starkey.

I hereby recommend the acceptance of the within plat by the Common Council  
L. W. Hammond  
City Engineer

Accepted by the Common Council of the City of St Paul on the 3rd day of August 1886  
James O'Brien  
Auditor of Ramsey Co. Minn  
by R. A. Braeger

OFFICE OF  
COUNTY TREASURER,  
ST. PAUL, MINN.  
AUG 10 1886  
1885 TAX PAID.  
W. C. Johnston  
County Treasurer

STATE OF MINNESOTA  
AUG 10 1886  
ASS. TAXES PAID  
CITY TREAS.

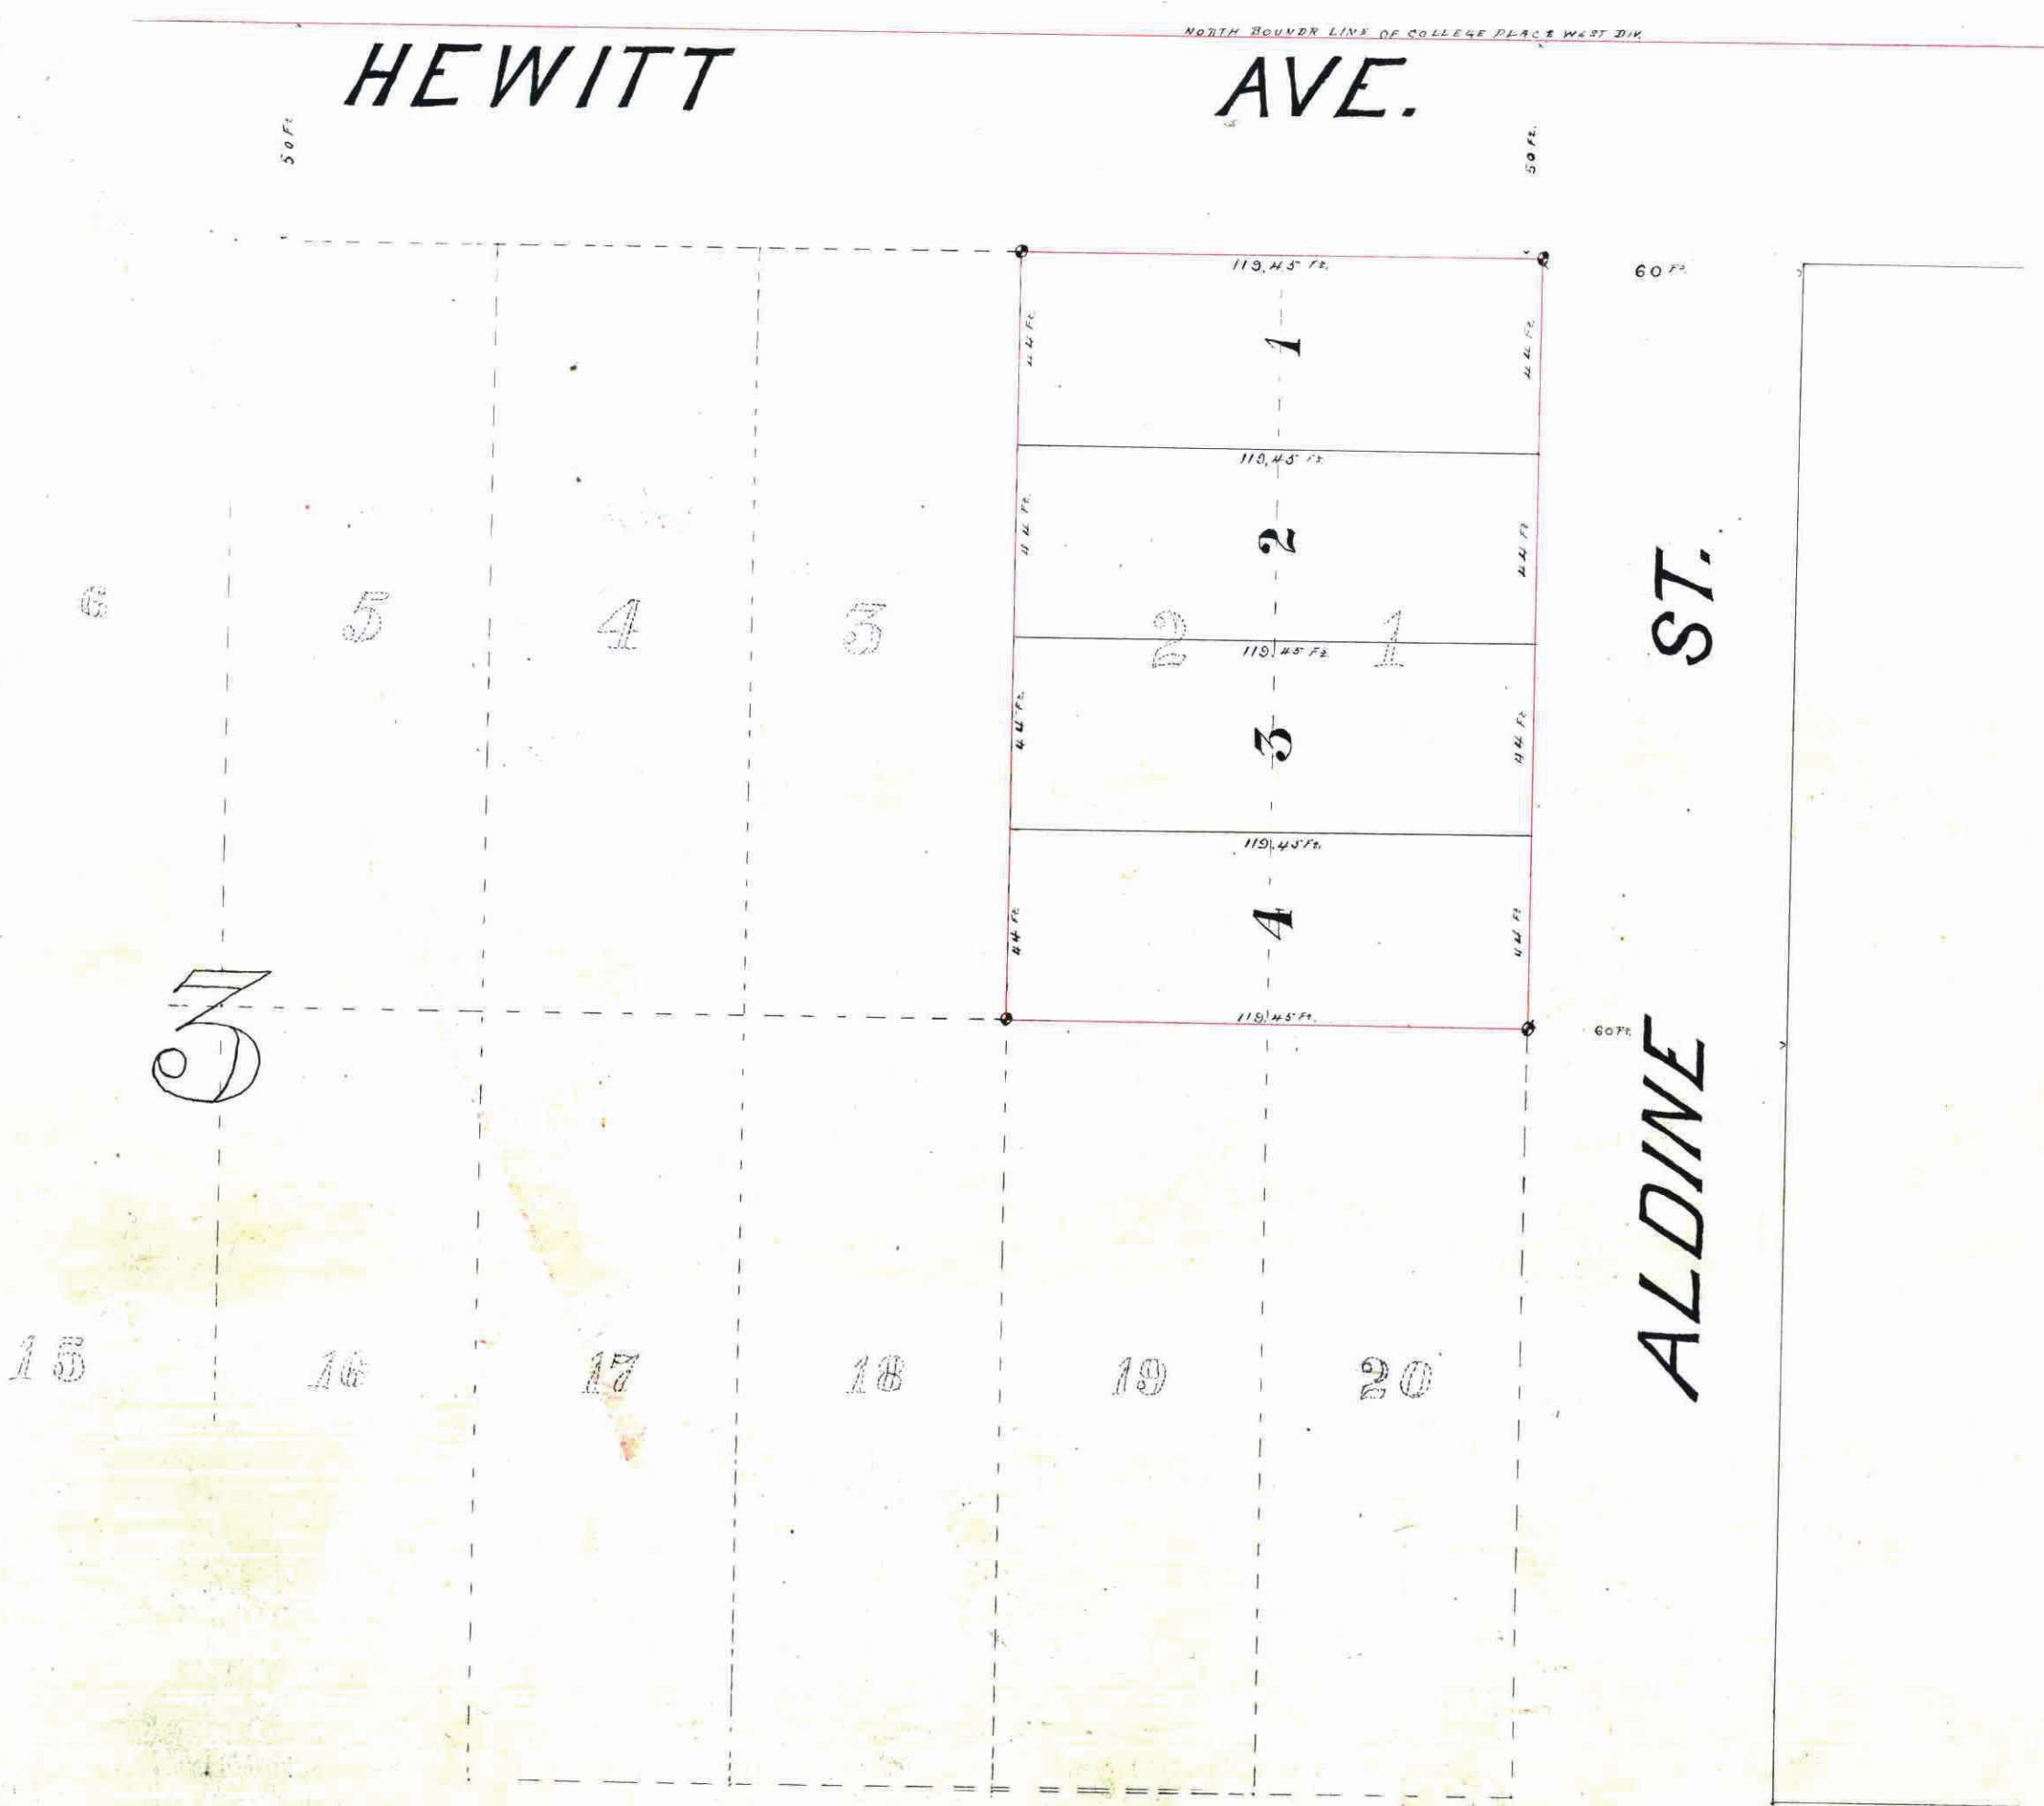

STATE OF MINNESOTA, ss.  
County of Ramsey.  
Office of the Register of Deeds.  
This is to certify that the within instrument was filed for Record in this Office, at St. Paul, on the 10th day of August A. D. 1886 at 10:30 o'clock A. M., and that the same was duly recorded in Book No. 2 of \_\_\_\_\_ pages \_\_\_\_\_  
By: R. A. Wiley, Register of Deeds.

This plat document is an UNOFFICIAL copy of a Subdivision Plat or Registered Land Survey and is made available for information purposes only.  
To obtain an official copy please contact the Ramsey County Recorder's Office.

10:30  
8-12  
8-12