


✓ 12.

# CLIFTON PARK

## A REARRANGEMENT OF BLOCKS 18 & 22, & LOT D, OF SUBURBAN HILLS.

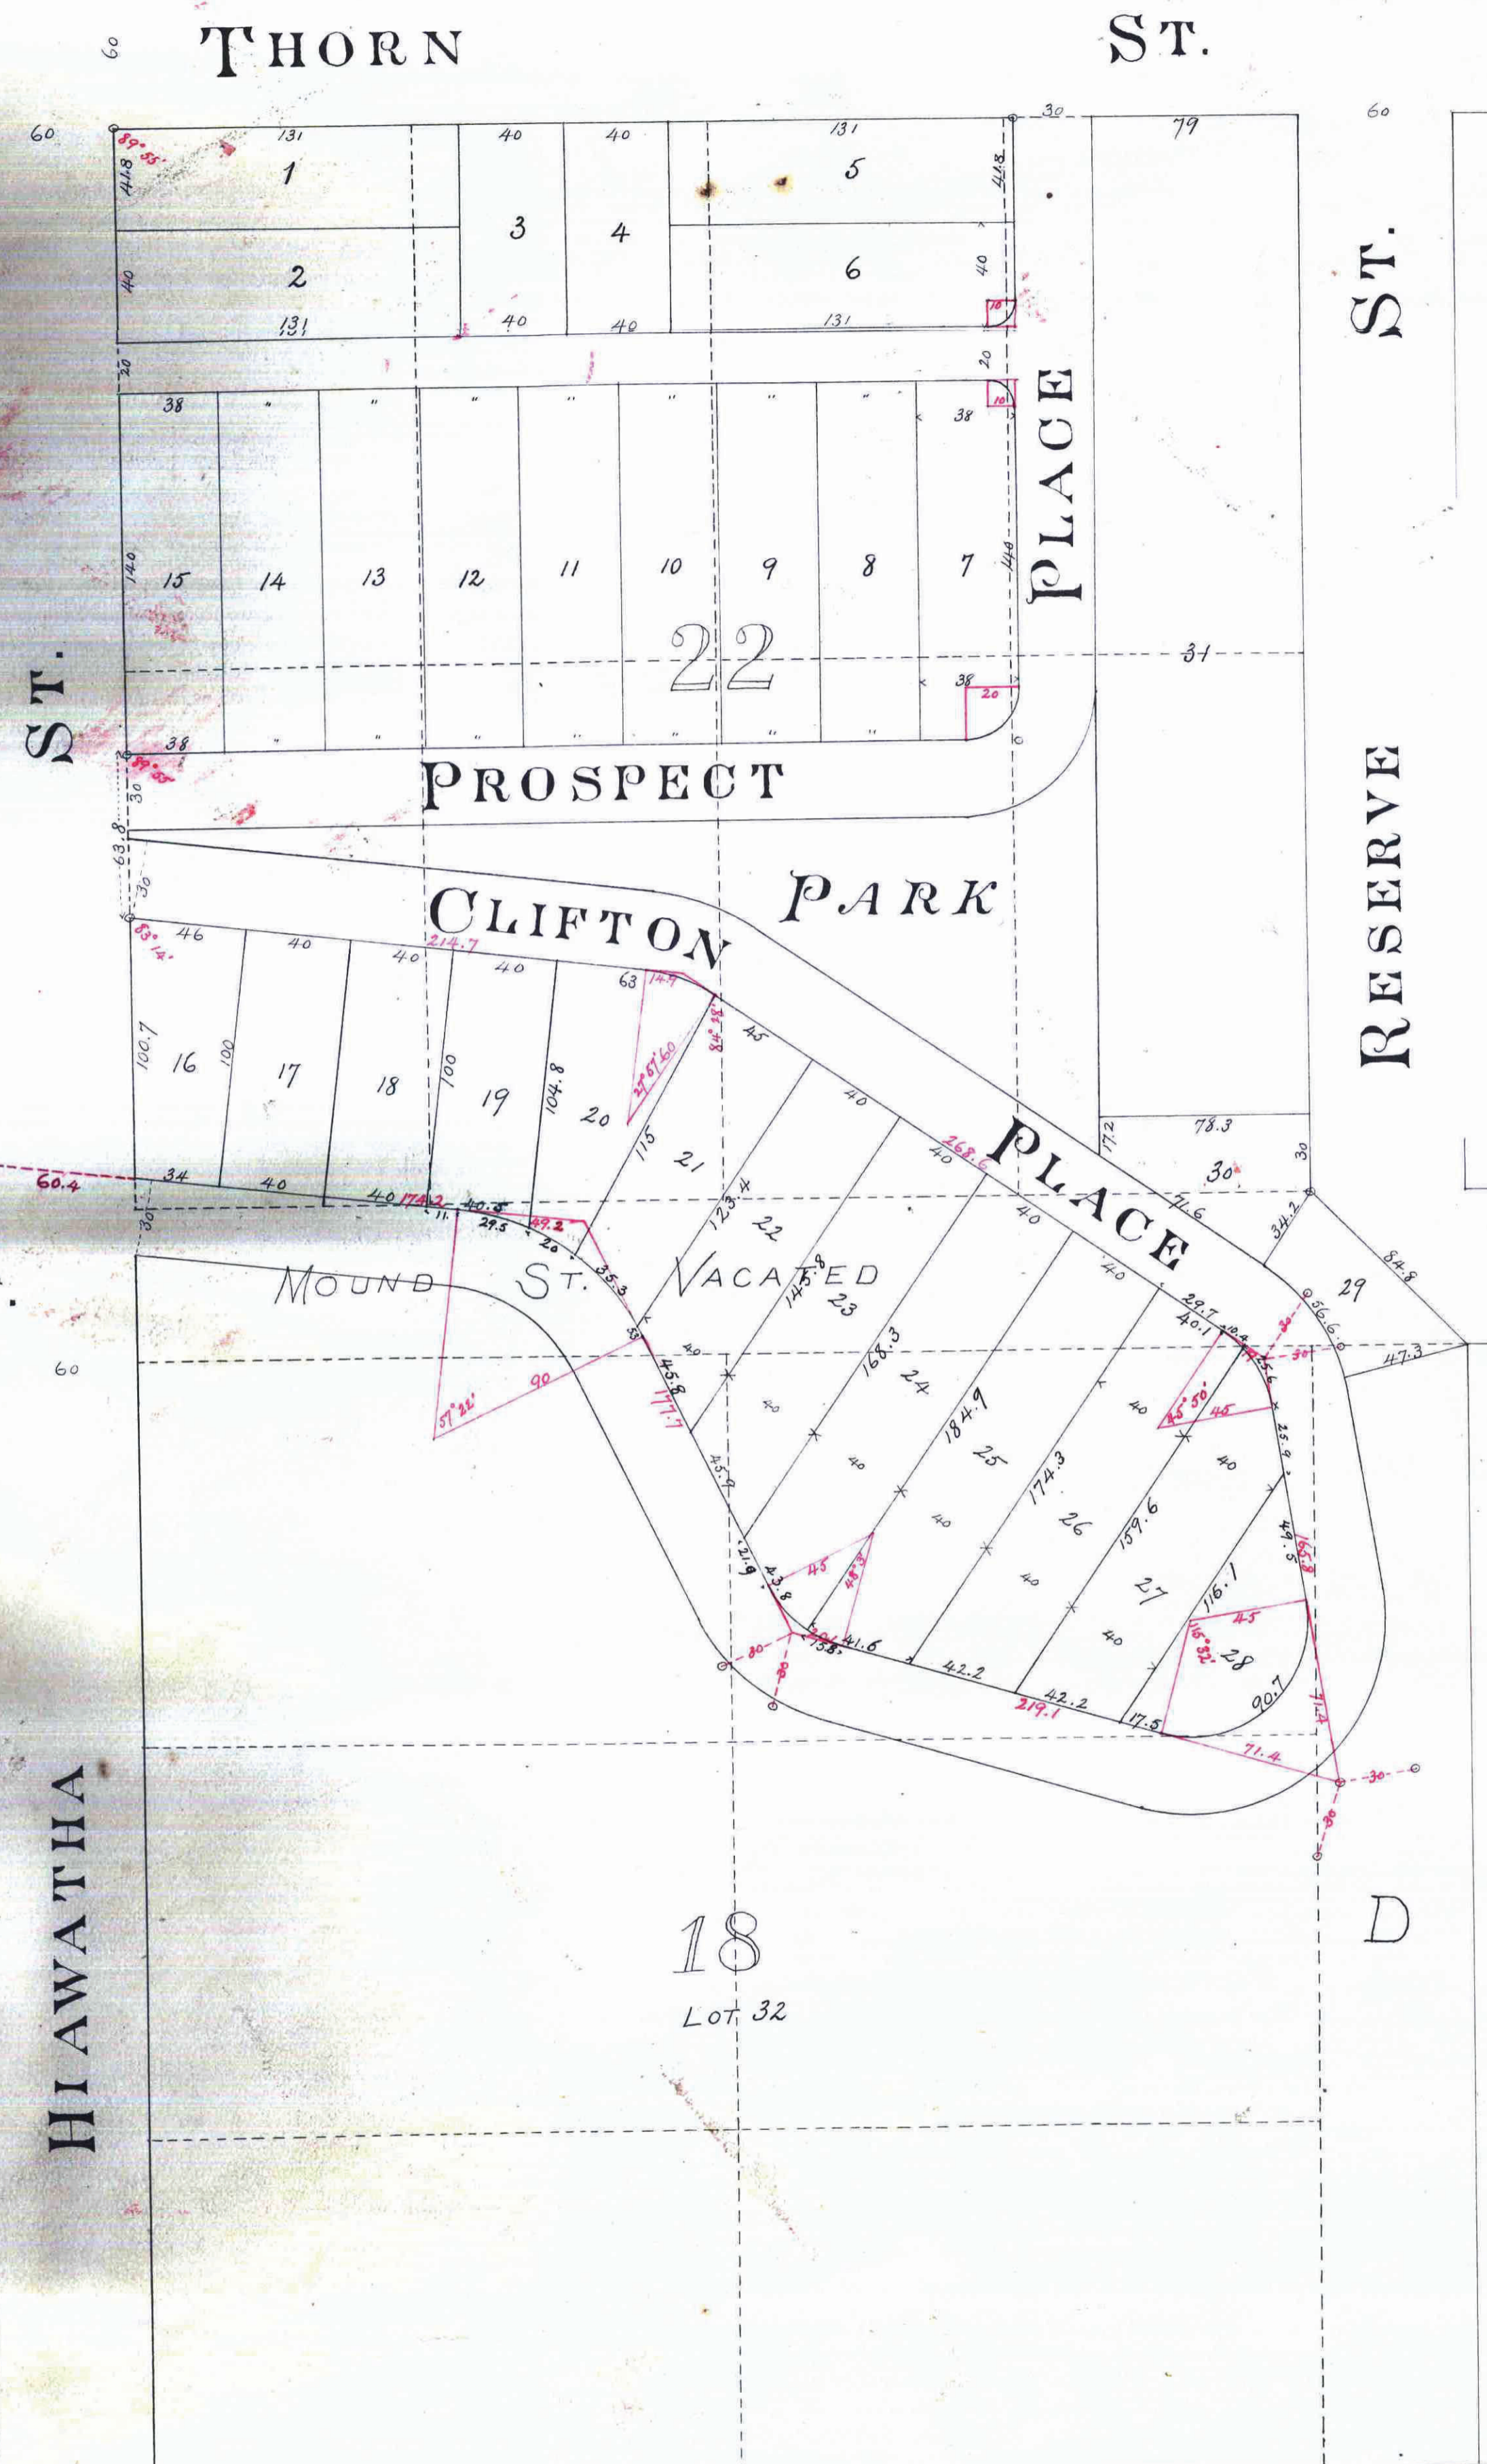

This plat document is an UNOFFICIAL copy of a Subdivision Plat or Registered Land Survey and is made available for information purposes only.

To obtain an official copy please contact the Ramsey County Recorder's Office.



TREASURER'S OFFICE  
OCT 11 1887  
*Gardner*

I certify that I surveyed and platted the property described on this map as Clifton Park, a rearrangement of blocks 18 & 22, & lot D, of Suburban Hills, and placed iron monuments at block corners & reference points as shown on this map, and that the same is correct.

*W. Sewall* Surveyor.

State of Minnesota }  
County of Ramsey } On this 29th day of October A.D. 1886, personally appeared before me J. B. Swall, to me well known, and acknowledged that he executed the foregoing certificate as his own free act and deed.

*William R. Sacke*  
Notary Public,  
Ramsey Co., Minn.

This is to certify that we, Henry B. Fuller - bachelor, and Cynthia S. Fuller - widow, proprietors of Blocks 18 & 22, & Lot D, of Suburban Hills, have caused the same to be surveyed and replatted, to be hereafter known as Clifton Park, - a rearrangement of Blocks 18 & 22, & Lot D, of Suburban Hills, as shown by this plat, and hereby dedicate to the public for public use forever all the streets, alleys and parks herein indicated.

Witness our hands and seals, this 29th day of October 1886.

In presence of  
*W. R. Sacke*  
*W. A. Johnson*

*Henry B. Fuller* (Seal)  
*Cynthia S. Fuller* (Seal)

State of Minnesota }  
County of Ramsey } On this 29th day of October 1886, personally came before me Henry B. Fuller - bachelor, and Cynthia S. Fuller - widow, to me well known, and they acknowledged that they executed the foregoing certificate for the uses and purposes therein expressed.

*William R. Sacke*  
Notary Public  
Ramsey Co., Minn.

Accepted and approved this 30 day of October A.D. 1886

*J. P. Johnson*  
*Wm A. Kouskyke*

*William R. Sacke*  
Notary Public  
Ramsey Co., Minn.

Plat Commissioners.

I hereby recommend the acceptance of the within plat by the common council.

*A. W. Randall*  
City Engineer.

Accepted by the common council of the city of St. Paul on the 18th day of June 1886.

*Wm A. Kouskyke*  
City Clerk.

STATE OF MINNESOTA, ss.  
County of Ramsey.  
Office of the Register of Deeds.  
This is to certify that the within instrument was filed for Record in this Office, at St. Paul, on the ... day of ... A. D. 1886, at ... o'clock ... M., and that the same was duly recorded in Book ... of ... page ...

By: *[Signature]*

OFFICE OF  
COUNTY TREASURER,  
ST. PAUL, MINN.  
OCT 11 1887  
1886 TAX PAID.  
F. A. RENZ, Co. Treas.

Taxes Paid and Transfer Entered  
OCT 11 1887  
M. F. KAIN, County Auditor.  
Per *C. R. Warriner*  
Deputy

Dotted lines are the lot lines of Suburban Hills.