


DIETZ'S SUBDIVISION OF LOT 10 OF LEE'S SUBURBAN HOMES

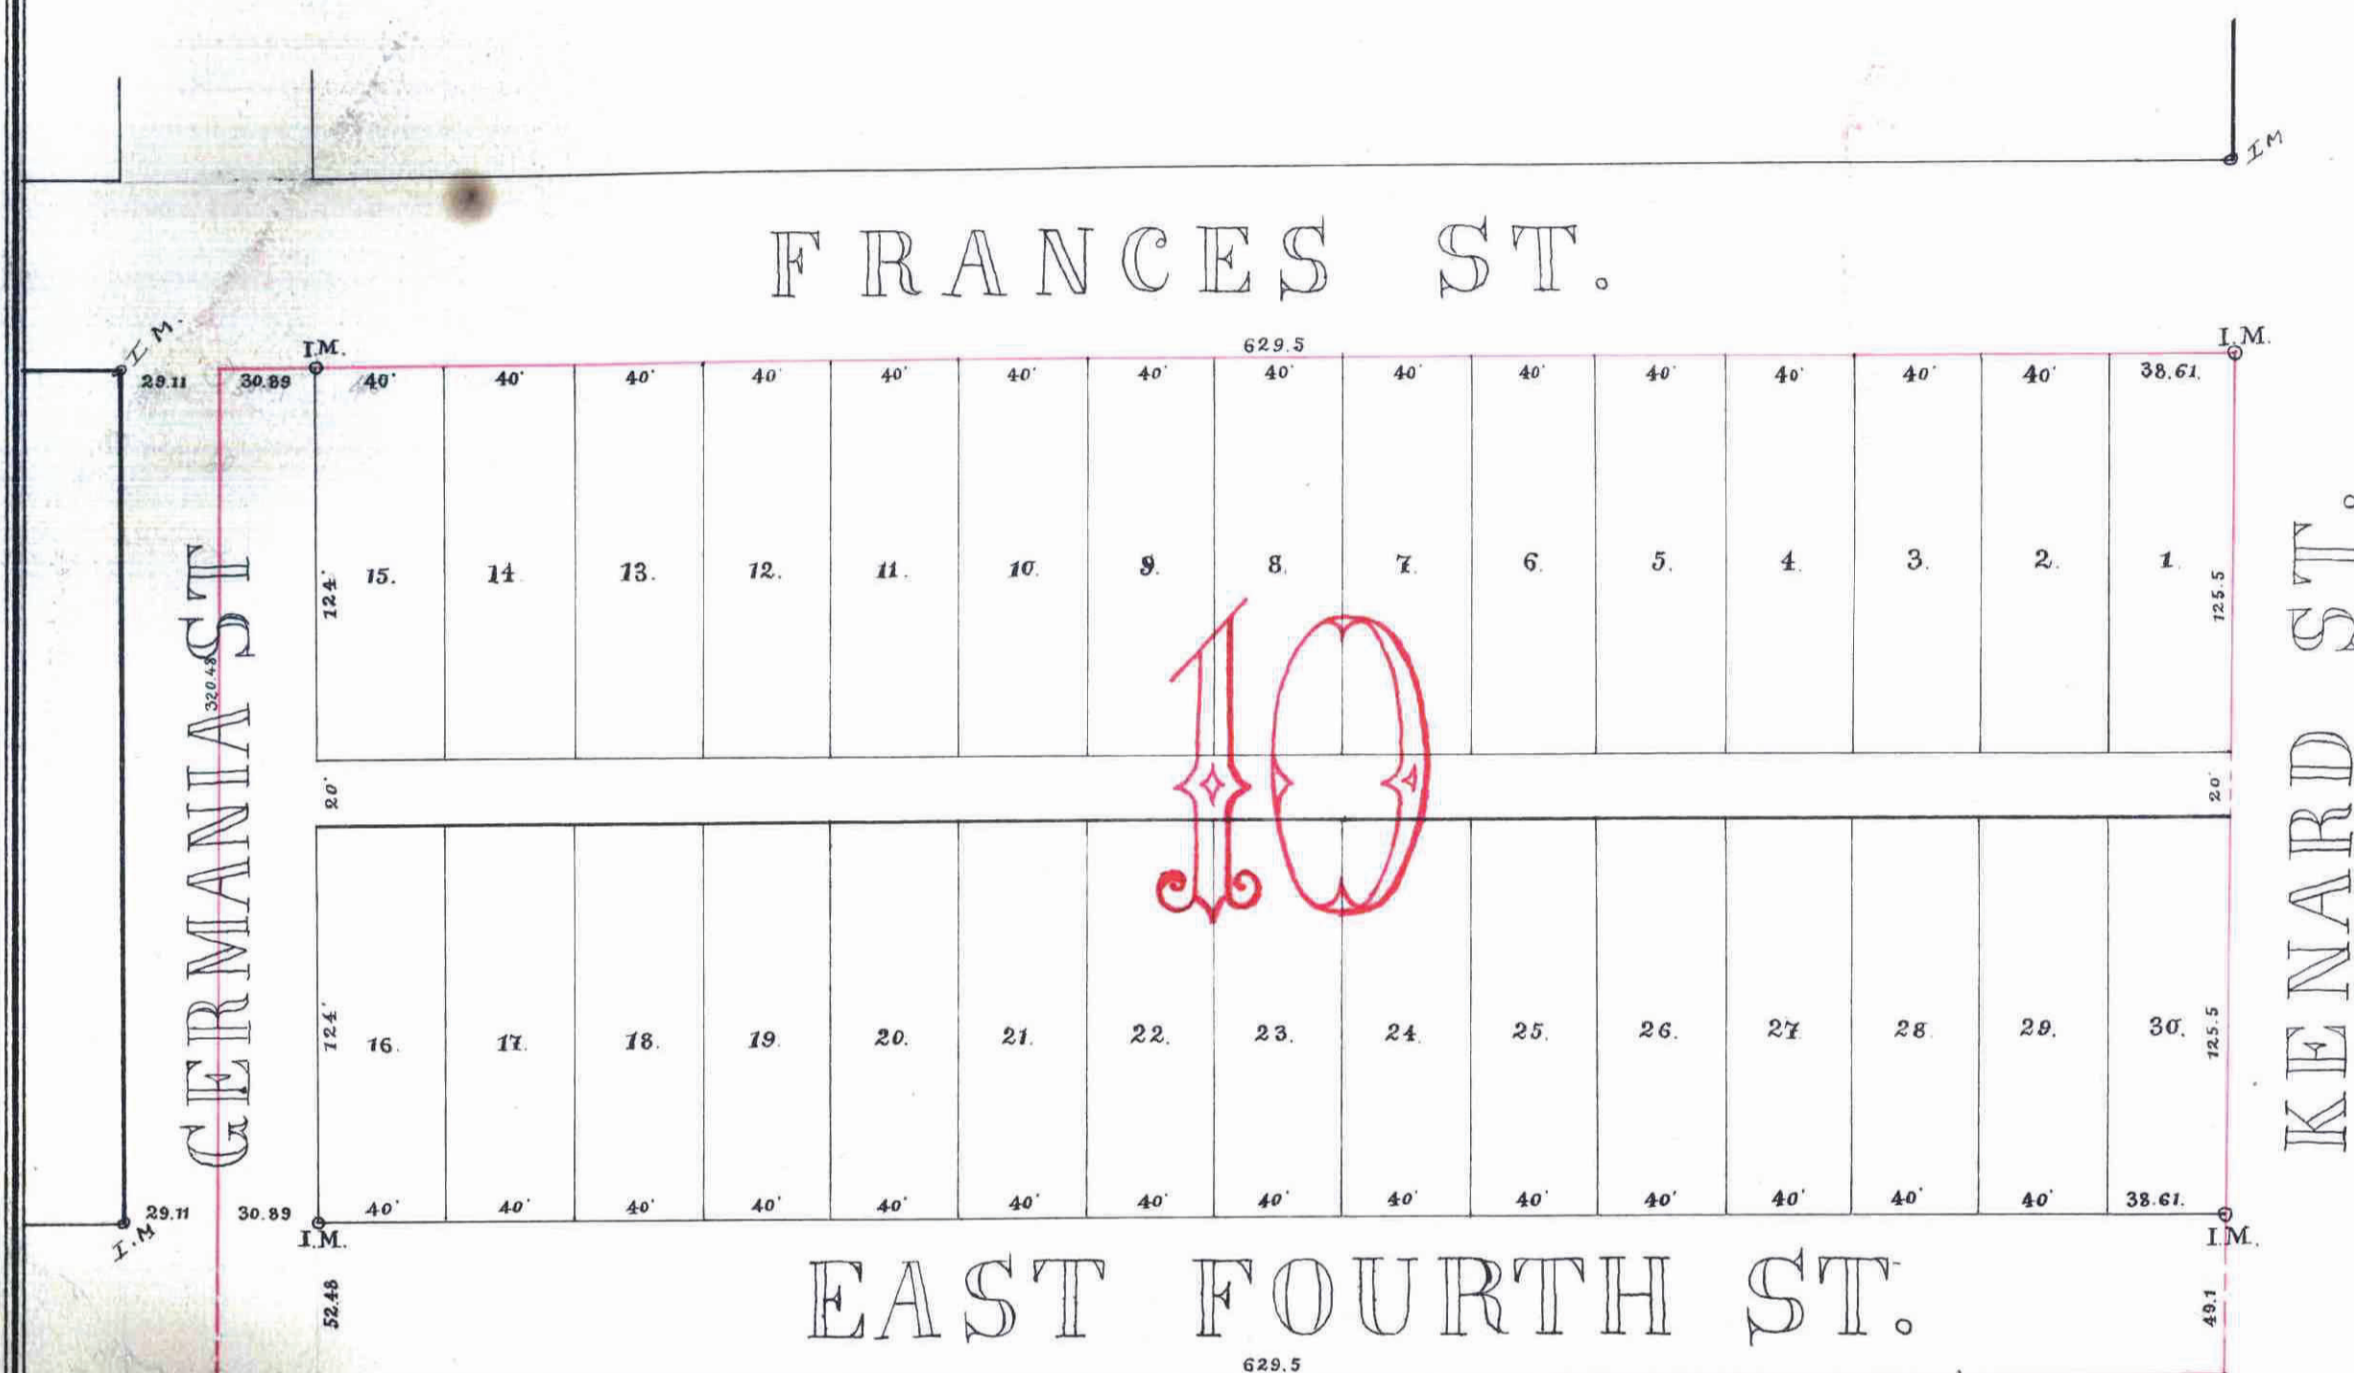

STATE OF MINNESOTA, } ss.
 County of Ramsey.
 Office of the Register of Deeds.
 This is to certify that the within instrument was filed for Record in this Office, at St. Paul, on the 24 day of September, A. D. 1887, at 10 o'clock A. M., and that the same was duly recorded in Book of _____ page _____
 By _____ Register of Deeds.
 Deputy.

This plat document is an UNOFFICIAL copy of a Subdivision Plat or Registered Land Survey and is made available for information purposes only.
 To obtain an official copy please contact the Ramsey County Recorder's Office.

I hereby certify to having surveyed and platted the property as described on this map as DIETZ'S SUBDIVISION OF LOT 10 OF LEE'S SUBURBAN HOMES and have placed iron monuments at the corners of each and every block as shown on this map, and the same is correct.

STATE OF MINNESOTA }
 COUNTY OF RAMSEY }
 On this 24 day of September 1887, personally appeared before the undersigned Ed. Hoensch to me well known, and acknowledged that he executed the foregoing certificate as his own free act and deed.

Ed. Hoensch
 SURVEYOR.

Edw. Ruffner
 NOTARY PUBLIC
 RAMSEY Co., MINN.

This is to certify that, JOHN WILLIAM DIETZ and PAULINE DIETZ his wife proprietors of Lot 10 of Lee's Suburban Homes have caused the same to be surveyed and platted, and hereafter known as Dietz's Subdivision of Lot 10 of Lee's Suburban Homes as shown by this plat and hereby dedicate to the public, and for the public use forever all the streets and alleys as herein indicated.

Witness our hands and seals this 24 day of September 1887
 In presence of
 Quas. H. Thomas }
 Edw. Ruffner }
 John Wm Dietz }
 Pauline Dietz }
 (Seals)

STATE OF MINNESOTA }
 COUNTY OF RAMSEY }
 On this 24 day of September 1887, personally came before the undersigned, John William DIETZ and Pauline DIETZ his wife to me well known to me well known to be the same persons who executed the foregoing instrument and they acknowledged that they executed the foregoing certificate for the uses and purposes therein expressed as their free act and deed.

Edw. Ruffner
 NOTARY PUBLIC
 RAMSEY Co. MINN.

Accepted and approved
 this 24 day of September A.D. 1887.

G. P. Bolson }
 J. J. Starkey }
 L. H. ... }
 PLAT }
 COMMISSIONERS }

Accepted by the common council
 of the city of St. Paul
 on the 4 day of October A.D. 1887.

Anna ...
 CITY CLERK.

OFFICE OF
 COUNTY TREASURER,
 ST. PAUL, MINN.
 SEP 21 1887
 1888 TAX PAID.
 F. A. HENZ, CO. TRSBR.

CITY TREASURER'S OFFICE
 ST. PAUL, MINN.,
 OCT 7 1887
 ASSESSMENTS PAID
 George Reis
 CITY CLERK

TAXES

COUNTY AUDITOR
 RAMSEY CO. MINN.

Taxes Paid and Transfer Entered
 OCT 1 1887

Taxes Paid and Transfer Entered
 SEP 26 1887
 M. F. KAIN, County Auditor.
 Per Harmon
 Deputy