

# Dunlap Place Addition

- To The -

City of St. Paul

Scale: 1 in. = 100 ft.

Ramsey Co., Minn.


This plat document is an UNOFFICIAL copy of a Subdivision Plat or Registered Land Survey and is made available for information purposes only.



To obtain an official copy please contact the Ramsey County Recorder's Office.

Hawley & Newell  
Civil Eng'rs.

STATE OF MINNESOTA, ss.  
County of Ramsey.  
Office of the Register of Deeds.  
This is to certify that the within instrument was filed for Record in this Office, at St. Paul, on the 30 day of Aug. A. D. 1887 at 8:45 o'clock P.M., and that the same was duly recorded in Book 7 of 24 pages, page 7.

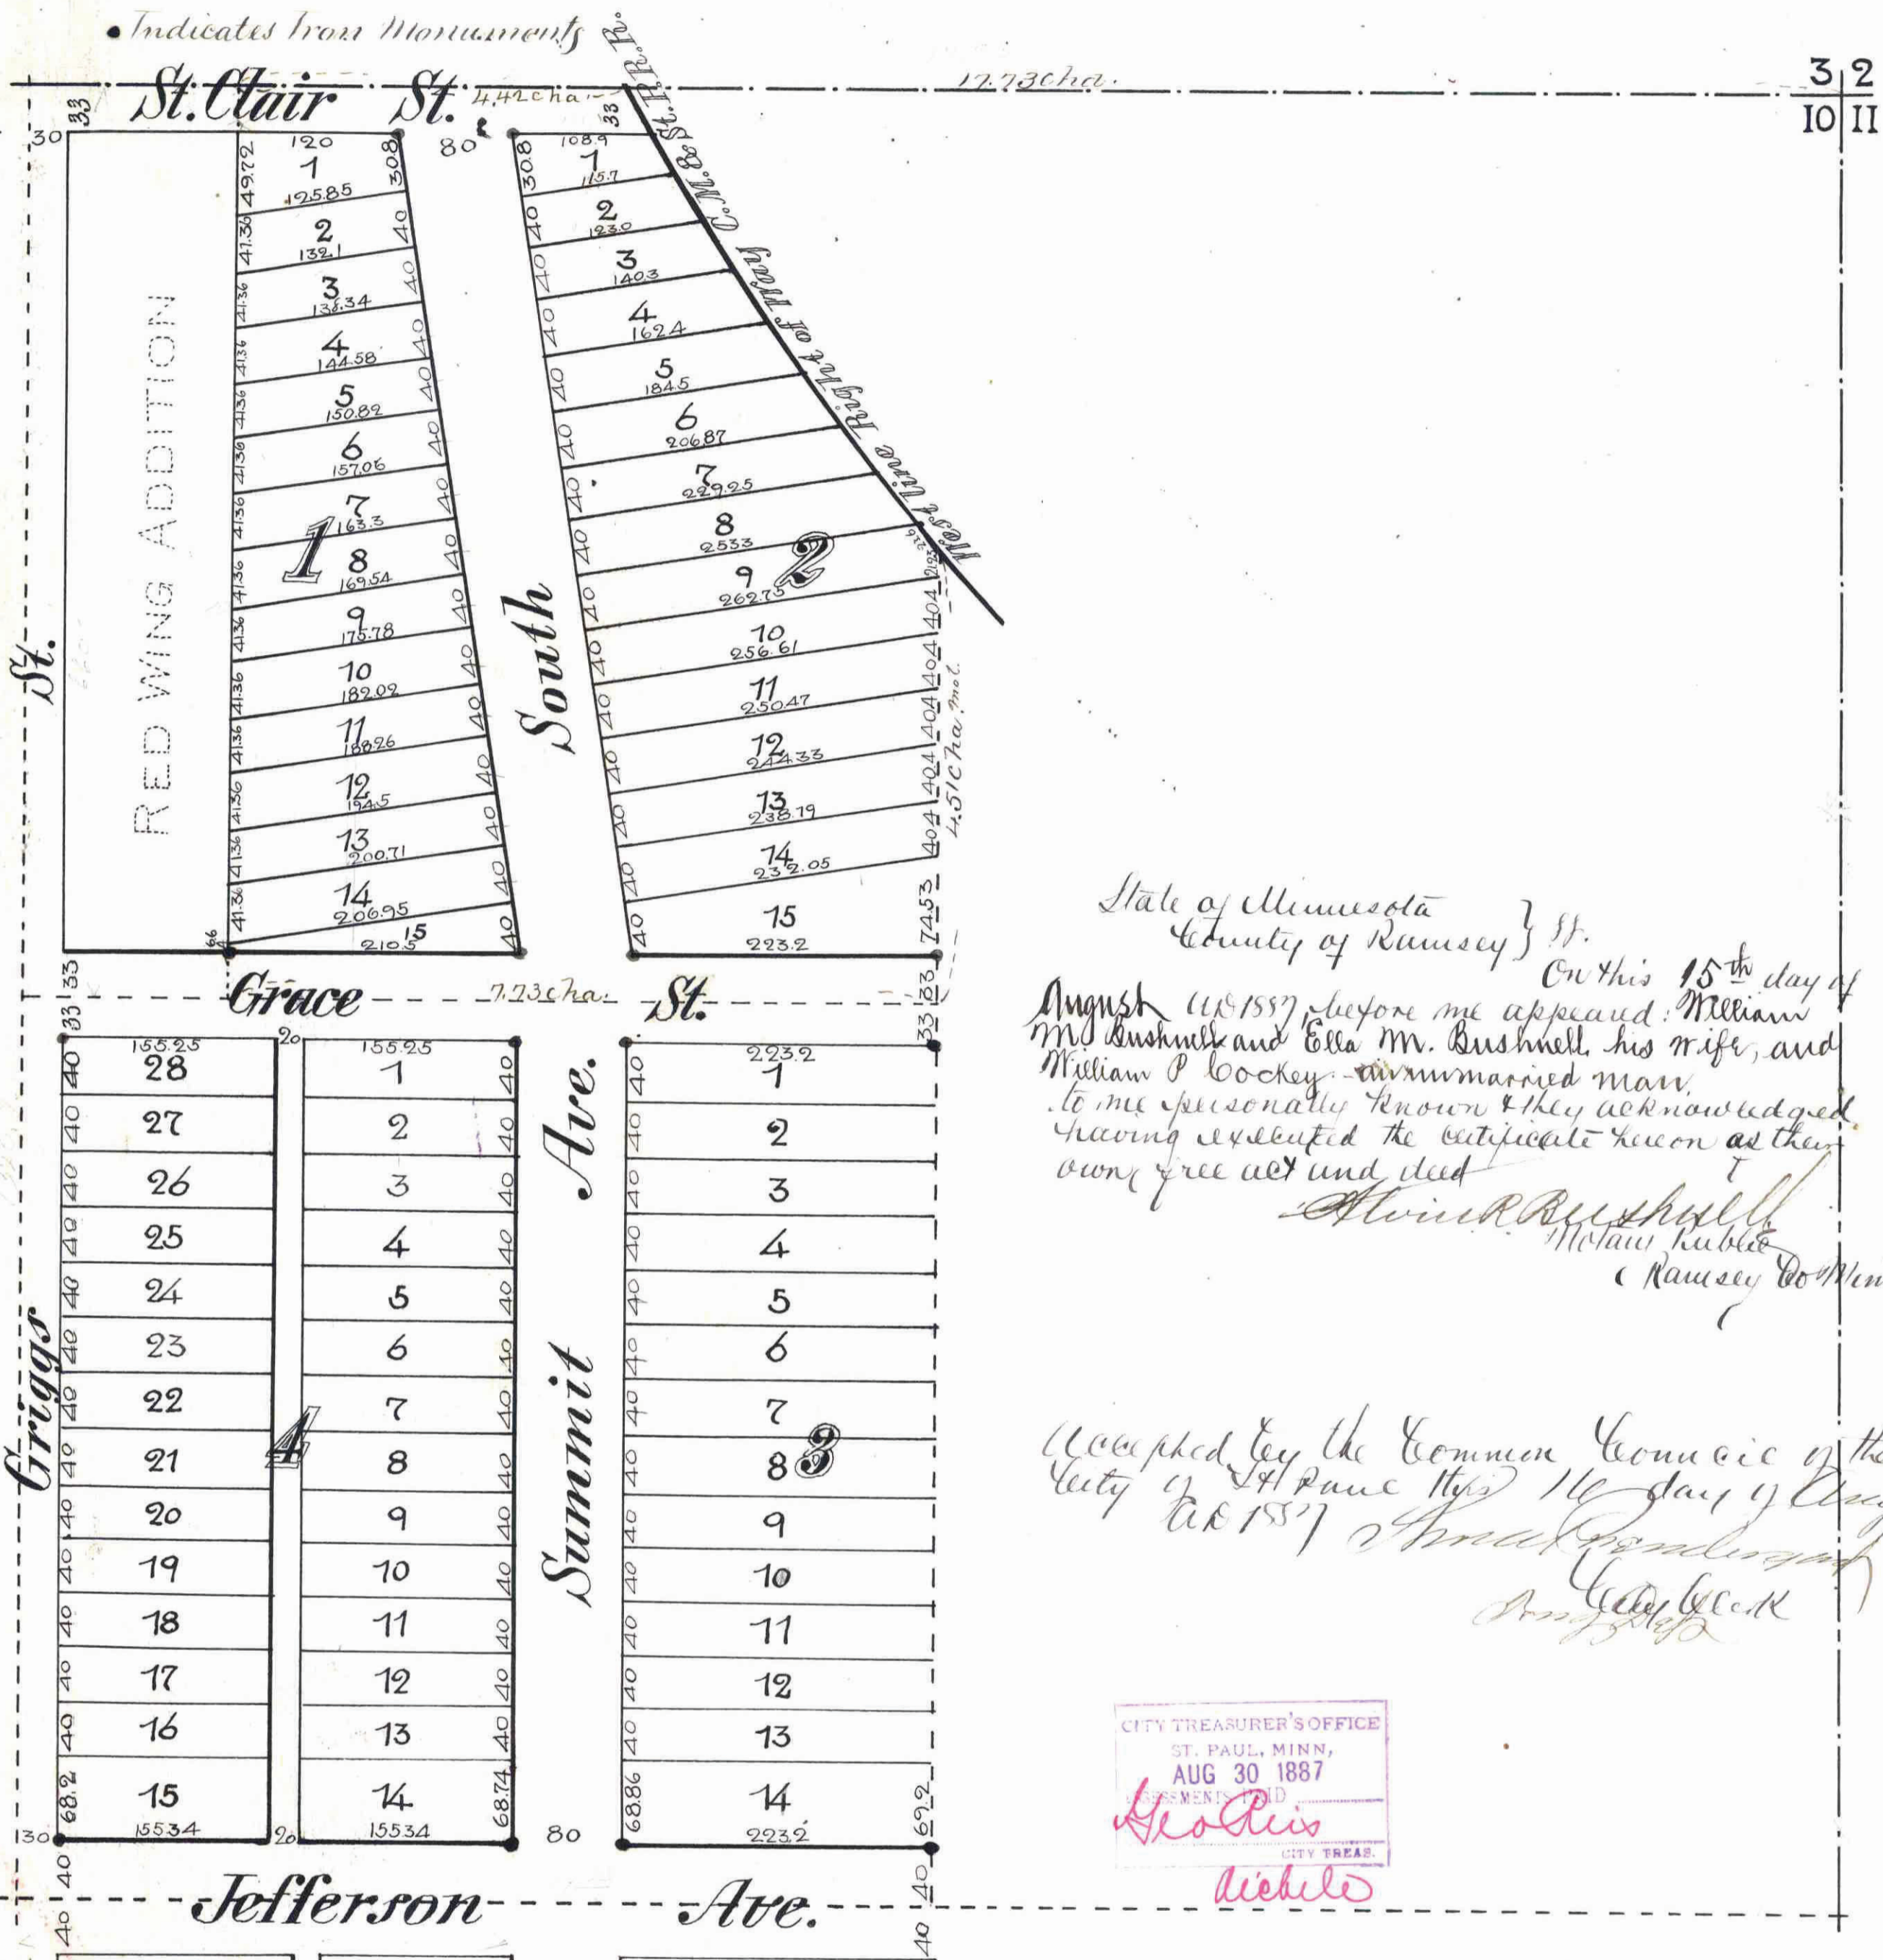

State of Minnesota }  
County of Ramsey } ss.  
On this 15th day of August A.D. 1887 before me appeared William M. Bushnell and Ella M. Bushnell, his wife, and William P. Cockey - unmarried man, to me personally known & they acknowledged having executed the certificate hereon as their own free act and deed.

William M. Bushnell  
Notary Public  
Ramsey Co. Minn.

Accepted by the Common Council of the City of St. Paul this 16th day of Aug. A.D. 1887

City Clerk

Taxes Paid and Transfer Entered  
AUG 30 1887  
M. F. KAIN, County Auditor.  
Per C. P. Narvick

CITY TREASURER'S OFFICE  
ST. PAUL, MINN.  
AUG 30 1887  
F. A. RENZ, CITY TREAS.

We the undersigned owners of the following described property, to-wit: Commencing at a point on the North line of the N. E. 1/4 of Section 10 - T. 28 - R. 23 - 17.73 chains West of the N. E. corner, thence South 10 chains, thence East 4 1/2 chains, thence North 4 1/2 chains more or less, to the Southern line of the right of way of the Chicago, Milwaukee and St. Paul R. R., thence North West along said right of way line to a point where said line is intersected by the N. line of said 1/4 Section, thence West 4 1/2 chains to the place of beginning - also the S 1/4 of the N 1/4 of the N 1/4 of said Section 10 - T. 28 - R. 23 - have caused the same to be surveyed and plotted and hereafter known as "Dunlap Place Addition to the City of St. Paul Ramsey Co., Minn. as shown by this map and we do hereby give and dedicate to the public and for the public use corner all avenues, streets & alleys as indicated. Witness our hands & seals this 15th day of August A.D. 1887

In presence of  
William M. Bushnell Seal  
Ella M. Bushnell Seal  
William P. Cockey Seal

We hereby certify to having surveyed and plotted the property described on this map as Dunlap Place Addition to the City of St. Paul, and have placed iron monuments at each and every corner of the blocks as shown on this plat, and the same is correct.

Hawley & Newell  
Civil Eng'rs.

State of Minnesota }  
County of Ramsey } ss.  
On this 16th day of August A.D. 1887 personally appeared before the undersigned C. P. Foston and for his firm of Hawley & Newell, to me well known and acknowledged that he executed the foregoing certificate as his own free act and deed.

C. P. Foston  
Notary Public  
Ramsey Co. Minn.

OFFICE OF COUNTY TREASURER  
ST. PAUL, MINN.  
AUG 30 1887  
1886 TAX PAID  
F. A. RENZ, Co. Treas.

Accepted and approved this 16th day of August A.D. 1887

C. P. Foston  
City Clerk

Plat Commission