


CLARK'S SUBDIVISION.
BLOCK 32
ARLINGTON HILLS.


YORK ST.

AVE.

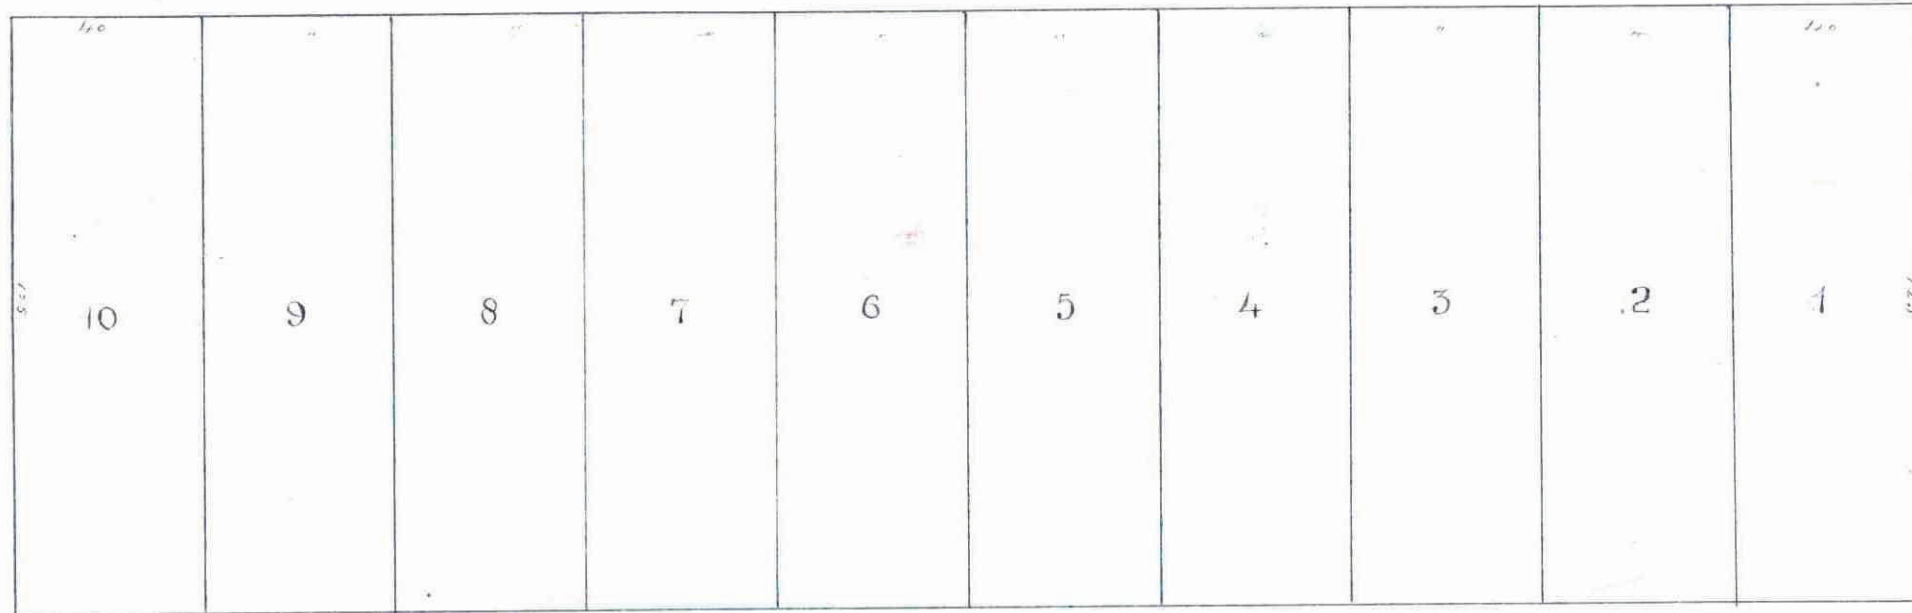

32

WALSH

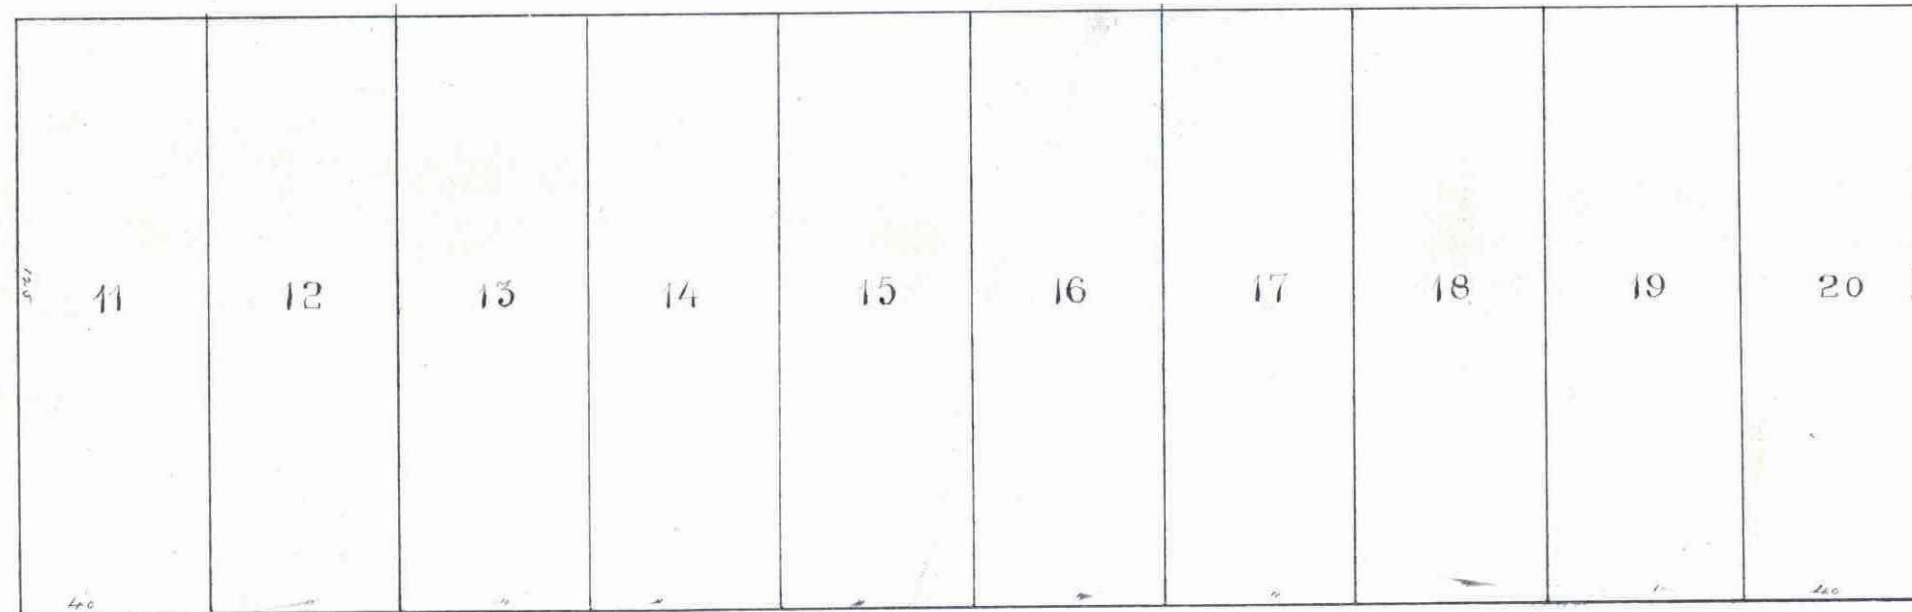

WELLS

ST.

South line Block

AVE.

WEIDE

Ramsey County }
State of Minnesota } We, *Frank B. Clarke and Lena B. Clarke*
of the City of Saint Paul, County of
Ramsey, State of Minnesota owners of Block 32 of Arlington Hills
Addition to the City of St. Paul. Do hereby certify that we have caused
the same to be subdivided and platted as shown by this map
and do hereby dedicate to the public and public use forever, the
street and alley as shown to run through said block. Witness our
hand and seal this 13 day of January 1883.

In presence of
Am Deane *Frank B. Clarke*
Chas W. Spiel *Lena B. Clarke*

Ramsey County }
State of Minnesota }
On this 13 day of January 1883. Personally
appeared before me *Am Deane* & *Lena B. Clarke* to me known to be
the identical persons who executed the foregoing certificate and
acknowledged the same to be their free act and deed.
Am Deane Notary Public
Ramsey County

I hereby certify that I surveyed and platted the above described
property and that the same is correct.
J. B. Hawley
Surveyor

I do hereby certify to having examined the above plat and
recommend its approval.
L. W. Randall
City Engr.

Approved 13th day of January 1883.

Am J. Van Slyke Plat Commission
James Starkey

STATE OF MINNESOTA, } ss.
County of Ramsey, }
OFFICE OF THE REGISTER OF DEEDS.
This is to certify that the within
instrument was filed for Record
in this office, at St. Paul, on the
13 day of Jan. A. D.
1883 at 2 o'clock P.M., and
that the same was duly recorded
in Book 15 of *Plats*
pages *26-27*
C. H. Hinman
Register of Deeds.
By _____ Deputy.

City Treasurer's Office
ST. PAUL, MINN.
JAN 20 1883
ASSESSMENT PAID.
Deputy City Treas.

Accepted By *Am J. Van Slyke*
James Starkey
Jan. 16. 1883
Am J. Van Slyke
City Clerk

Taxes paid this 20th day
of January 1883

J. M. Canby
County and
Ramsey Co. Minn
per d

This plat document
is an UNOFFICIAL
copy of a
Subdivision Plat or
Registered Land Survey
and is made available for
information purposes only.
To obtain an official copy
please contact the Ramsey
County Recorder's Office.

