


GEORGE BRAS.. ANTIQUARIAN

To The
City of Saint Paul

Scale: 1 in 50 ft.

Hawley & Newell
Civil Engrs.

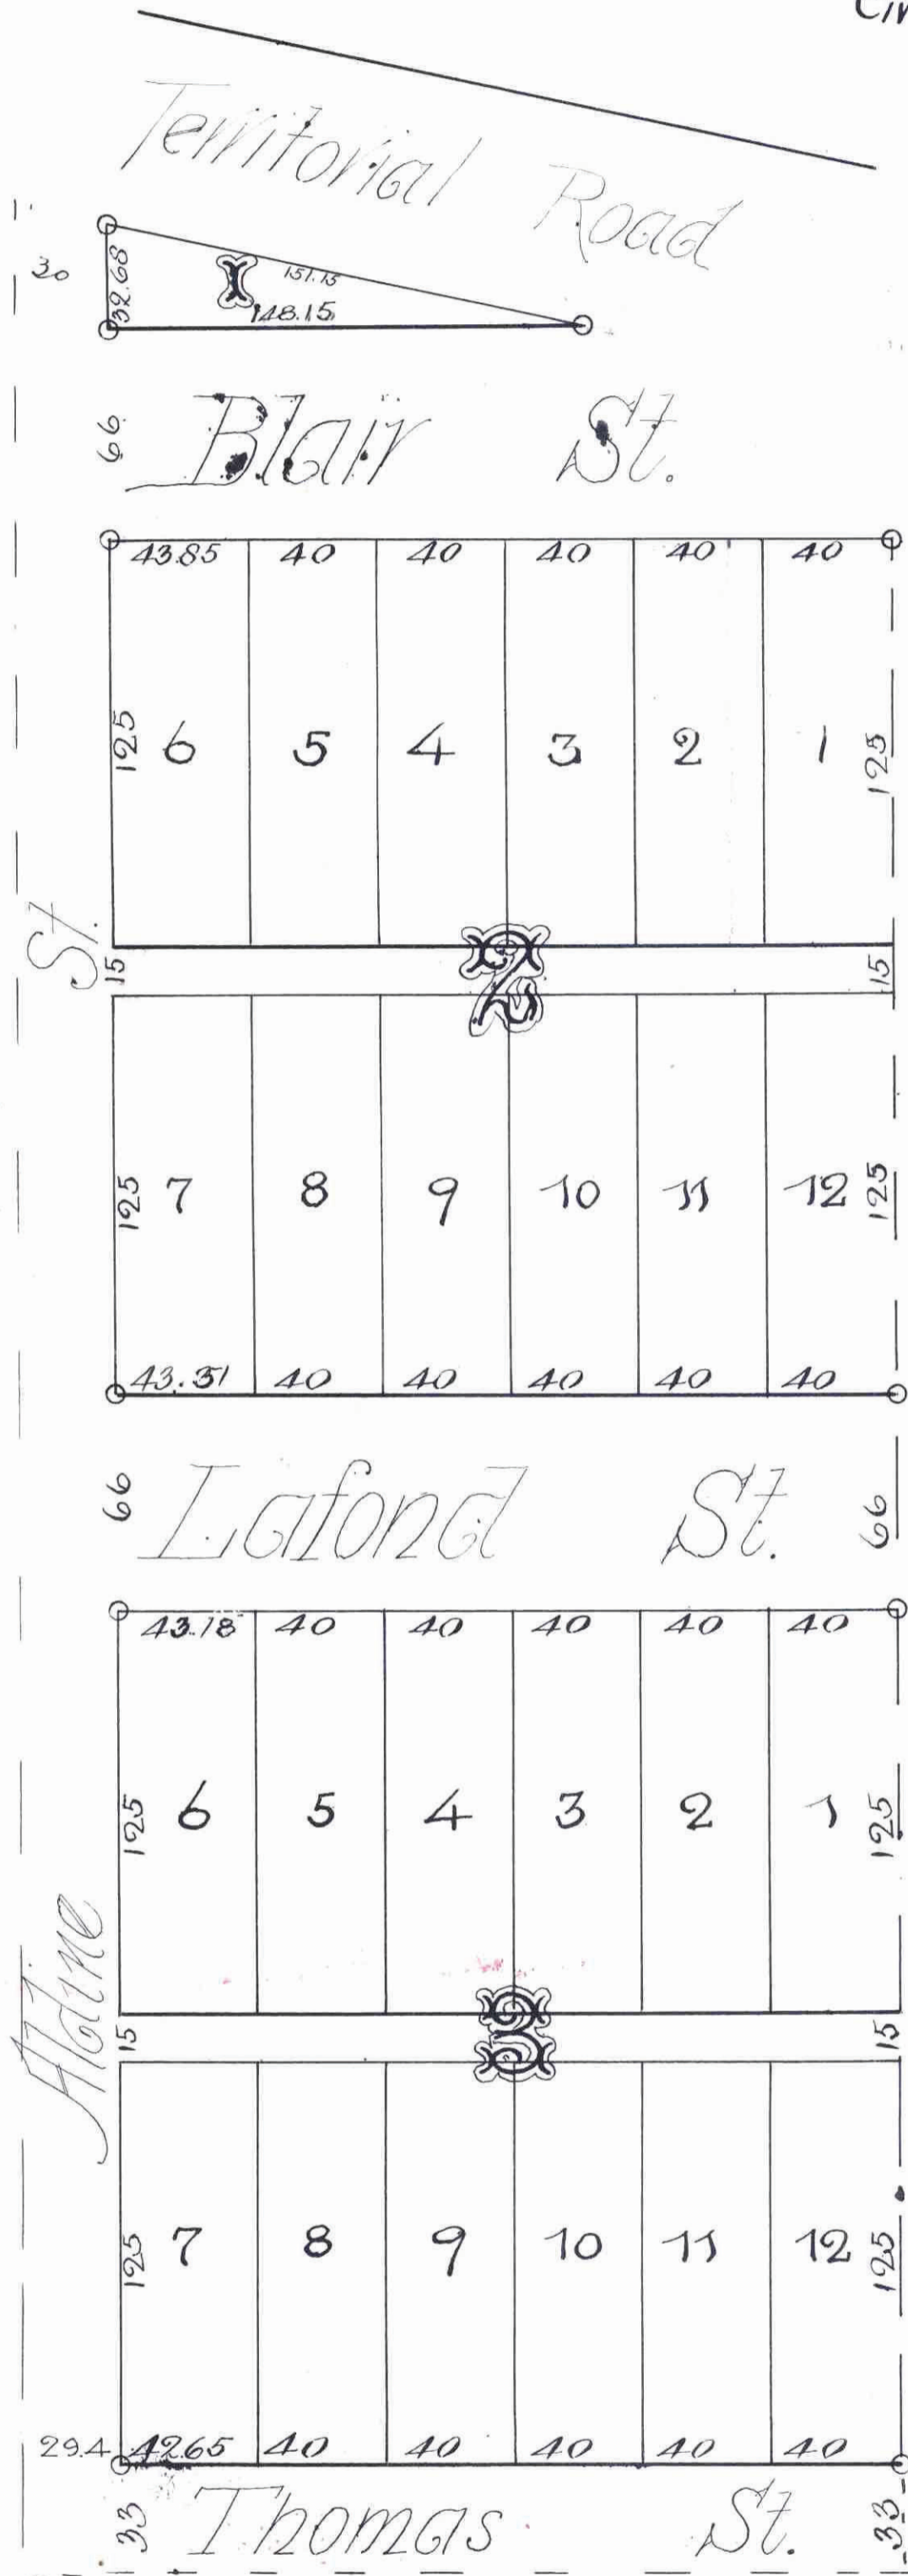

We the undersigned owners of Lot 12 of
Kinney's Out Lots hereby certify that we have
caused the same to be surveyed and platted and
hereafter known as "George Bros. Addition to the
City of St. Paul" as shown on this map and
herby dedicate to the public and for the public
use power all the streets and alleys herein in-
dicated. Witness our hands and seals
this 28th day of July 1887.

In presence of } Clarence H. George (seal)
Hawley George }
F. J. Shepard } Minnehaha George (seal)

State of Minnesota }
County of Ramsey } On this 15th day of August
1887 personally appeared before the undersigned
Clarence H. George and Minnehaha
George his wife
to me well known and acknowledged
that they executed the foregoing certificate as
their own free act and deed.

Hawley George
Notary Public
Ramsey Co., Minn.

We hereby certify to having
surveyed and platted Lot 12 of Kinney's
Out Lots and have placed iron monu-
ments at each corner of the blocks as shown
on this plan and the same is correct.

Hawley & Newell
Civil Engrs.

State of Minnesota }
County of Ramsey } On this 28th day
of July 1887 personally appeared be-
fore the undersigned H. C. Newell and
for the firm of Hawley & Newell to me
well known and acknowledged that he
executed the foregoing certificate as his
own free act and deed.

Hawley George
Notary Public
Ramsey Co., Minn.

Accepted and approved this
20th day of Sept 1887

Wm. S. Johnson }
Wm. H. Stryker }
Jas. Starkey }
L. C. Kimball }

Accepted by the Common Council
of the City of St. Paul, on the 28th
day of Oct 1887

Wm. H. Stryker
City Clerk

STATE OF MINNESOTA, ss.
County of Ramsey.
Office of the Register of Deeds.
This is to certify that the within
instrument was filed for Record
in this Office, at St. Paul, on the
... day of ... A. D.
1887 at ... o'clock ... M., and
that the same was duly recorded in
Book ... of ...
page ...

By: _____
Register of Deeds.
Deputy.

This plat document
is an UNOFFICIAL
copy of a
Subdivision Plat or
Registered Land Survey
and is made available for
information purposes only.

To obtain an official copy
please contact the Ramsey
County Recorder's Office.

CITY TREASURER'S OFFICE
ST. PAUL, MINN.
OCT 7 1887
TAXES PAID

Geo. Reis
CITY TREASURER

OFFICE OF
COUNTY TREASURER
ST. PAUL, MINN.
SEP 20 1887
1887 TAX PAID
F. A. RENZ, Co. Treas.

Taxes Paid and Transfer Entered
OCT 3 1887
M. F. KATH, County Auditor.
Per _____

5