


44

HAGERMANS SUBDIVISION
OF LOT 41
LAKE COMO VILLAS

STATE OF MINNESOTA
County of Ramsey
OFFICE OF THE RECORDER OF DEEDS
This is to certify that the within instrument was filed for record in this office at St. Paul, Minn. on the 15th day of August, 1885, at 2 o'clock, P. M., and that the same was fully recorded in Book 27 of Plates
R. C. Wiley
Recorder of Deeds
Deputy

50 ORCHARD ST 50

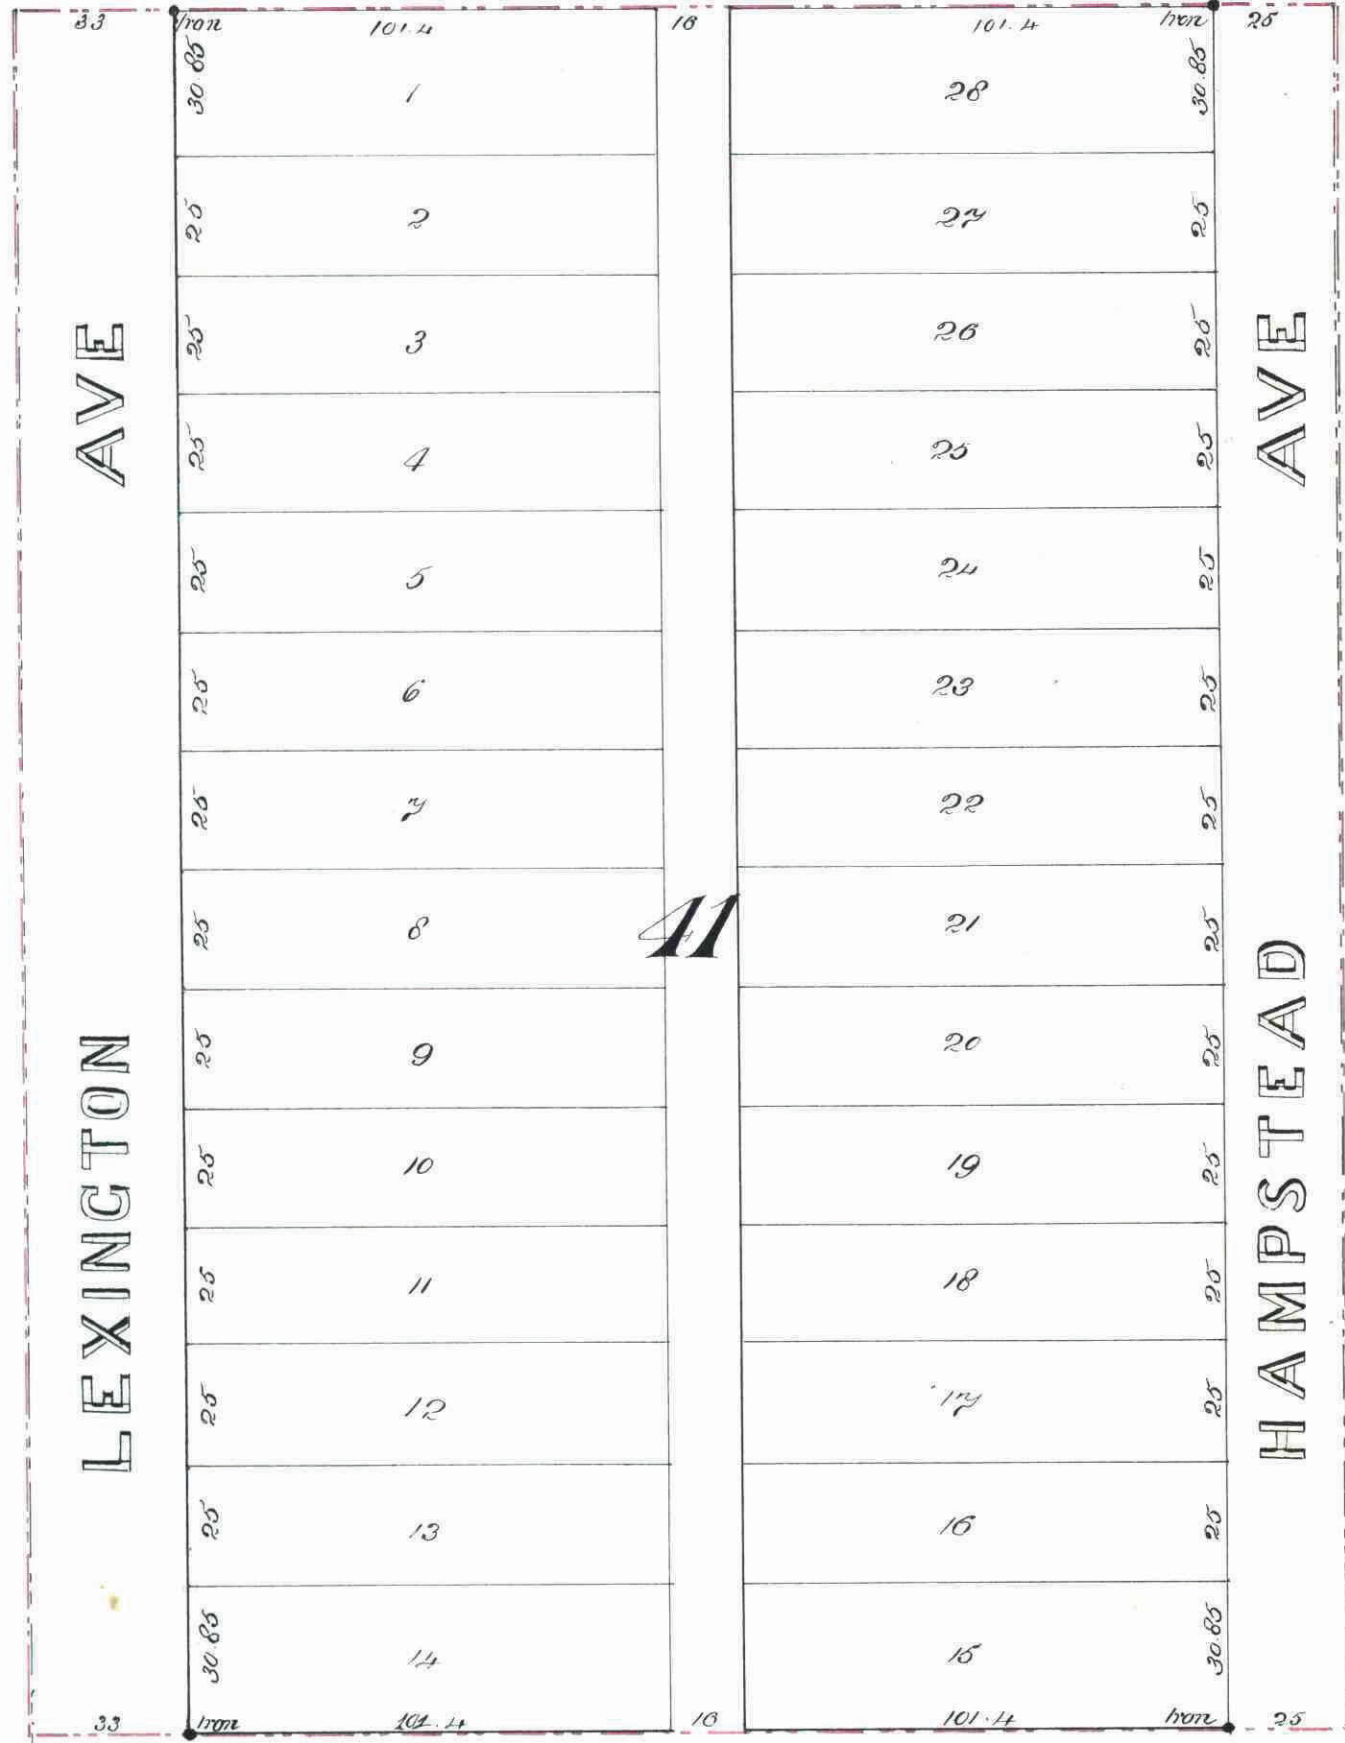

50 MILAN ST 50

This plat document is an UNOFFICIAL copy of a Subdivision Plat or Registered Land Survey and is made available for information purposes only.
To obtain an official copy please contact the Ramsey County Recorder's Office.

Aug. 15th 1885
James O'Brien
County Auditor
Per J. Dugelay Deput

I hereby certify to having surveyed and platted the property as described on this map as Hagerman's Subdivision of lot 41, Lake Como Villas, and have placed iron monuments at the corners of each and every block as shown on this map and the same is correct
J. B. Hawley
Surveyor.

State of Minnesota }
County of Ramsey } S.S. On this third day of August A.D. 1885, personally appeared before the undersigned J. B. Hawley, to me well known, and acknowledged that he executed the foregoing certificate as his own free act and deed
J. B. Hawley
Notary Public

Accepted and approved this 4th day of August A.D. 1885
J. P. Tolson }
J. W. Statley, } Plat Commissioners
M. H. Hurd
Plat Commissioners

Accepted by the common council of the city of Saint Paul on the 15th day of August 1885
J. B. Hawley
City Clerk

William J. Reed & Marion A. Reed
This is to certify that Mrs. Oliver J. Hagerman and Mary K. Hagerman her wife proprietors of Lot 41, Lake Como Villas have caused the same to be surveyed and platted, and hereafter known as Hagerman's Subdivision of lot 41, Lake Como Villas, as shown by this plat and hereby dedicate to the public and for the public use forever all the streets, avenues and alleys as herein indicated
Witness our hands and seals this third day of August A.D. 1885
In presence of
Oliver J. Hagerman
Mary K. Hagerman
William J. Reed
Marion A. Reed

State of Minnesota }
County of Ramsey } S.S. On this third day of August A.D. 1885, personally came before me the undersigned Oliver J. Hagerman and Mary K. Hagerman her wife to me well known and they acknowledged that they executed the foregoing certificate for the uses and purposes therein expressed
J. B. Hawley
Notary Public

I hereby recommend the acceptance of the within plat by the common council
City Engineer

CITY TREASURER'S OFFICE
ST. PAUL, MINN.
AUG 15 1885
ASSESSMENTS PAID
J. B. Hawley
City Clerk